


DATE	
BY	
FINAL SURVEY	SURVEYED
NOTE BOOK NO.	PLOTTED
	TEMPLATE
	AREAS CHECKED

DATE	
BY	
ORIGINAL SURVEY	SURVEYED
NOTE BOOK NO.	PLOTTED
	TEMPLATE
	AREAS CHECKED

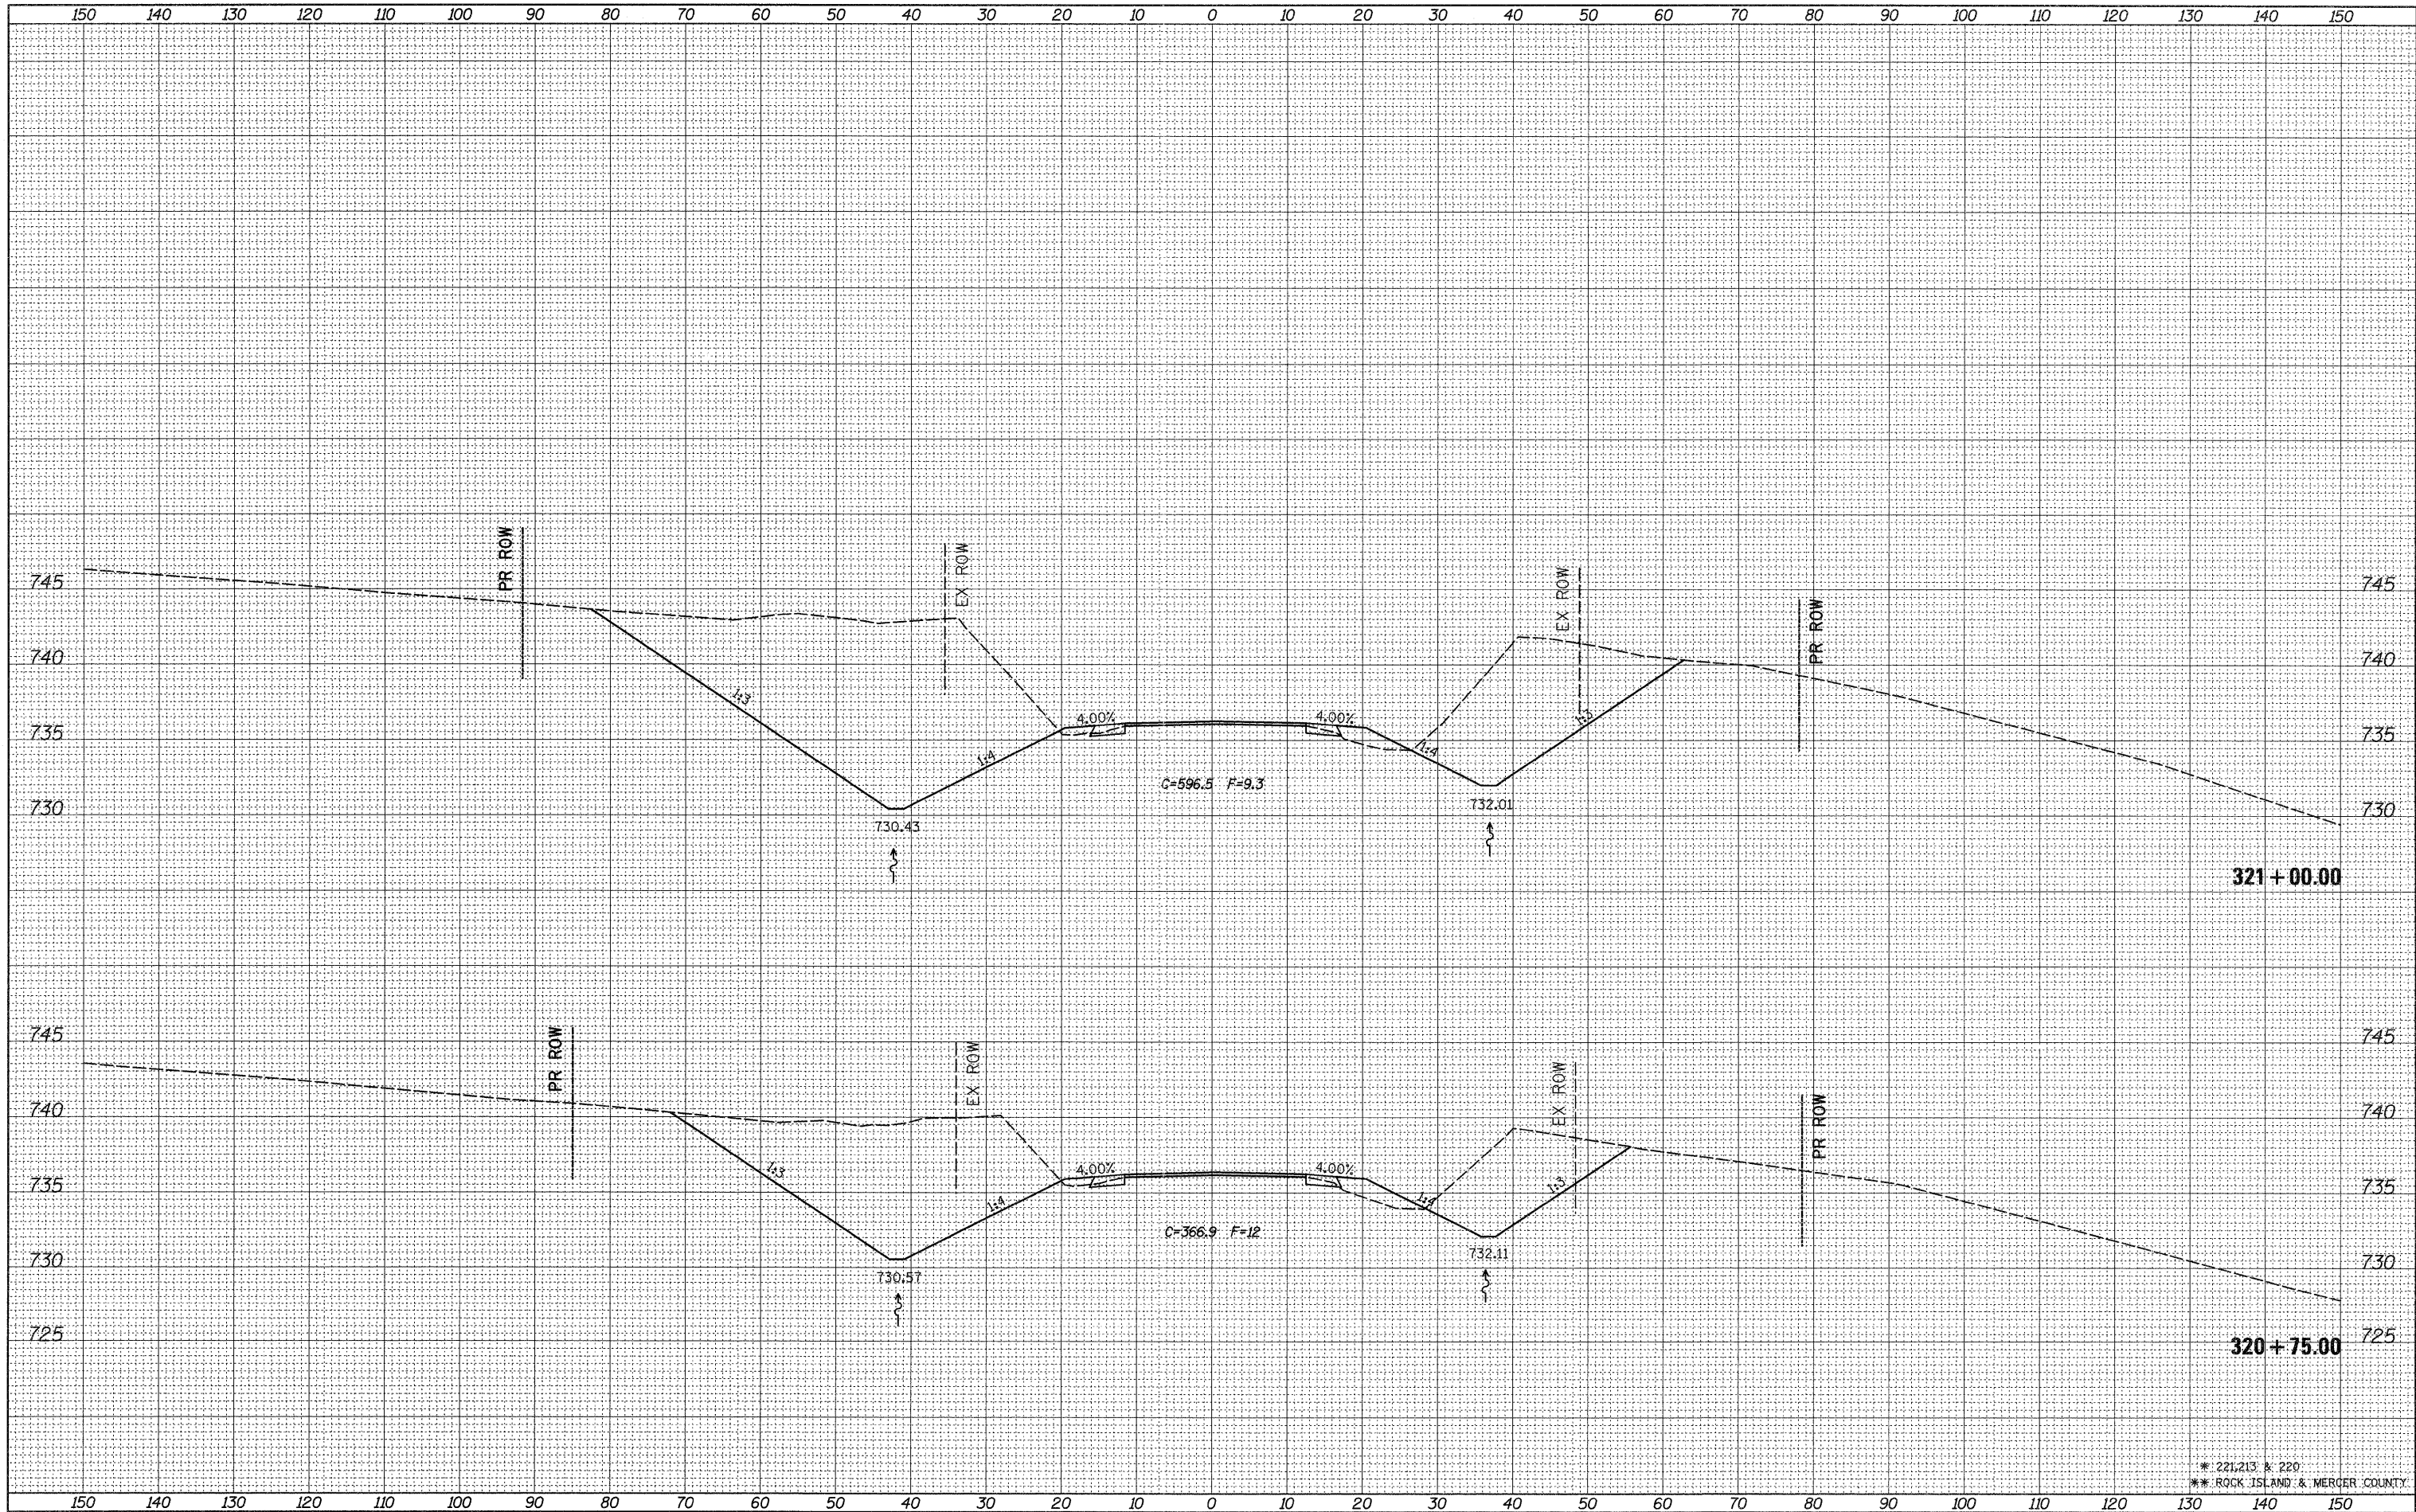

FILE NAME =
 c:\pw_work\p\wdot\grantpm\d0184077\212307-sh

USER NAME = grantpm
 xsm1.dgn
 PLOT SCALE = 18.0000' / 1"v
 PLOT DATE = Thu Jun 23 07:46:51 2011

DESIGNED -
 DRAWN -
 CHECKED -
 DATE -

REVISED -
 REVISED -
 REVISED -
 REVISED -

**STATE OF ILLINOIS
 DEPARTMENT OF TRANSPORTATION**

IL 94 CROSS SECTIONS

SCALE: SHEET NO. OF SHEETS STA. 320+75.00 TO STA. 321+00.00

F.A.S. RTE.	SECTION	COUNTY	TOTAL SHEETS	SHEET NO.
*	(19,20)RS-2	**	231	173
			CONTRACT NO. 64D72	
ILLINOIS FED. AID PROJECT				

* 221,213 & 220
 ** ROCK ISLAND & MERCER COUNTY