


DATE	
BY	
ORIGINAL SURVEY	
SURVEYED	
PLOTTED	
TEMPLATE	
NOTE BOOK	
AREAS CHECKED	

DATE	
BY	
ORIGINAL SURVEY	
SURVEYED	
PLOTTED	
TEMPLATE	
NOTE BOOK	
AREAS CHECKED	

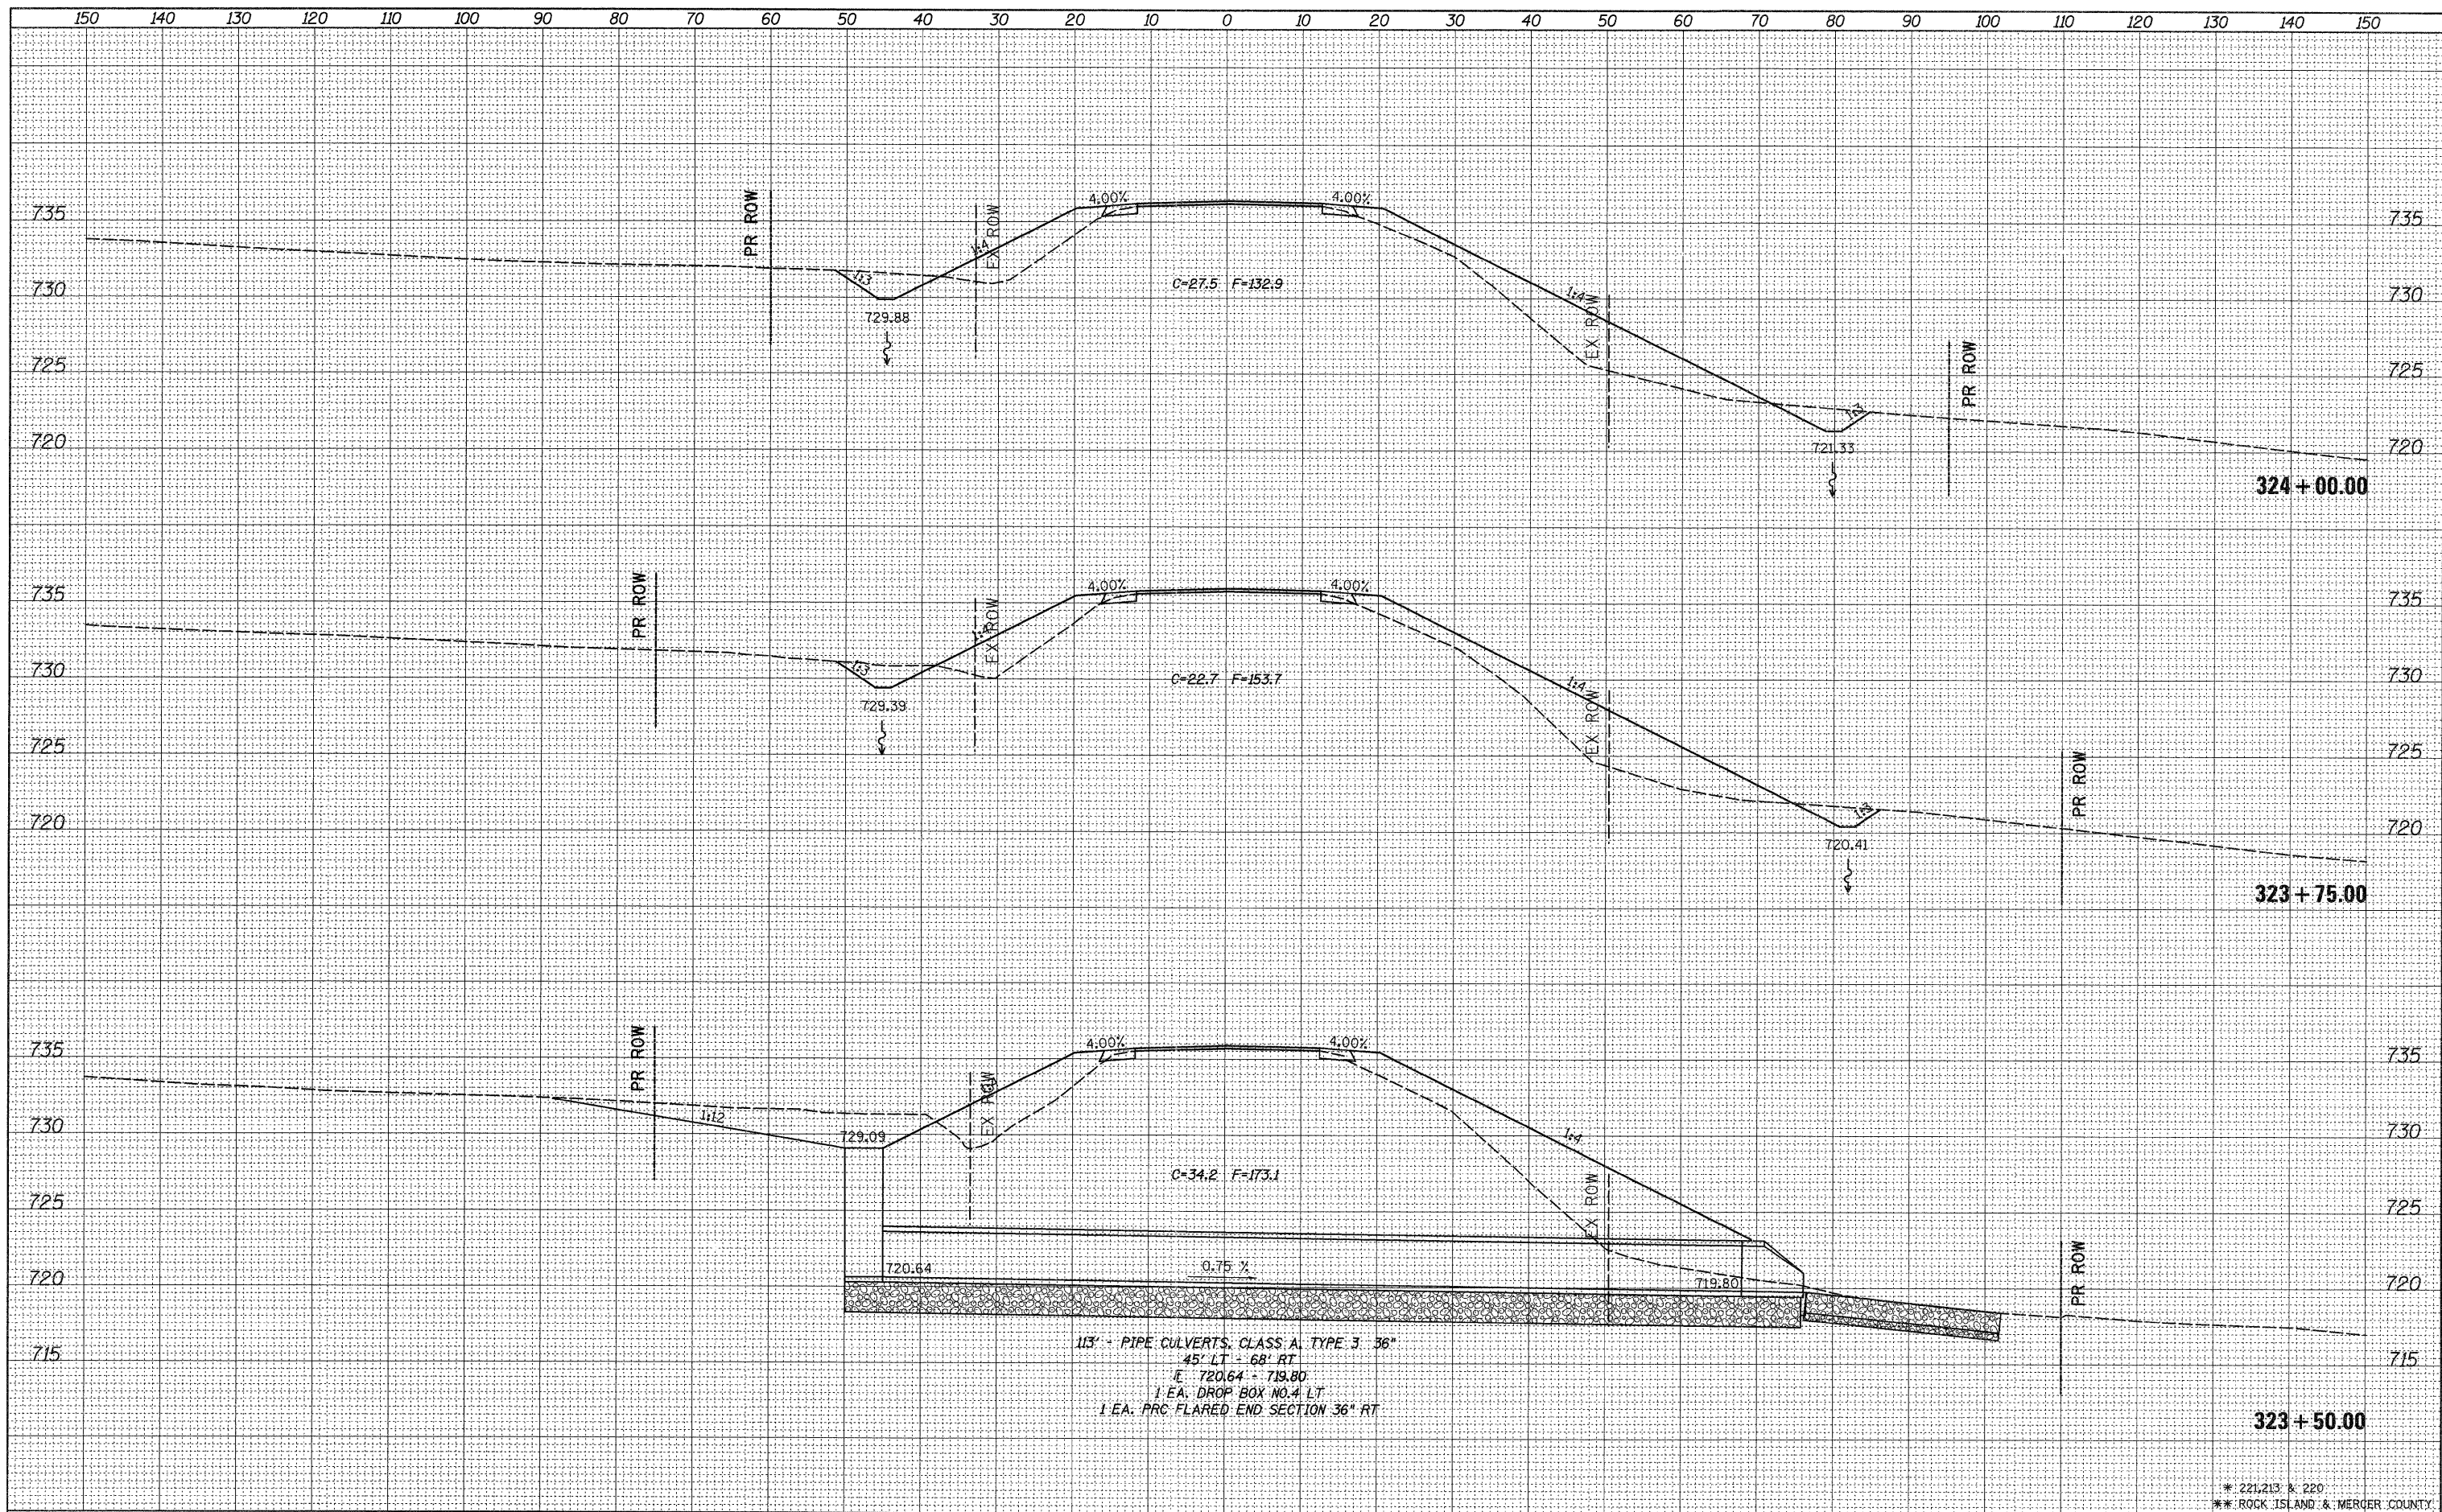

STATE OF ILLINOIS
DEPARTMENT OF TRANSPORTATION

IL 94 CROSS SECTIONS

FILE NAME =
c:\pwwork\pwwork\grantpm\184077\0212307-sh

USER NAME = grantpm
xsm1.dgn
PLOT SCALE = 10.0000' / 1"
PLOT DATE = Thu Jun 23 07:46:57 2011

DESIGNED -
DRAWN -
CHECKED -
DATE -

REVISED -
REVISED -
REVISED -
REVISED -

115' - PIPE CULVERTS, CLASS A, TYPE 3 36"
45' LT - 68' RT
E 720.64 - 719.80
1 EA. DROP BOX NO. 4 LT
1 EA. PRC FLARED END SECTION 36" RT

SCALE: SHEET NO. OF SHEETS STA. 323+50.00 TO STA. 324+00.00

F.A.S. RTE.	SECTION	COUNTY	TOTAL SHEETS	SHEET NO.
*	(19,20)RS-2	**	231	178
			CONTRACT NO.	64D72
ILLINOIS FED. AID PROJECT				

* 221.213 & 220
** ROCK ISLAND & MERCER COUNTY