


DATE	
BY	
FINAL SURVEY	SURVEYED
NOTE BOOK	PLOTTED
NO.	TEMPLATE
	AREAS CHECKED

DATE	
BY	
ORIGINAL SURVEY	SURVEYED
NOTE BOOK	PLOTTED
NO.	TEMPLATE
	AREAS CHECKED

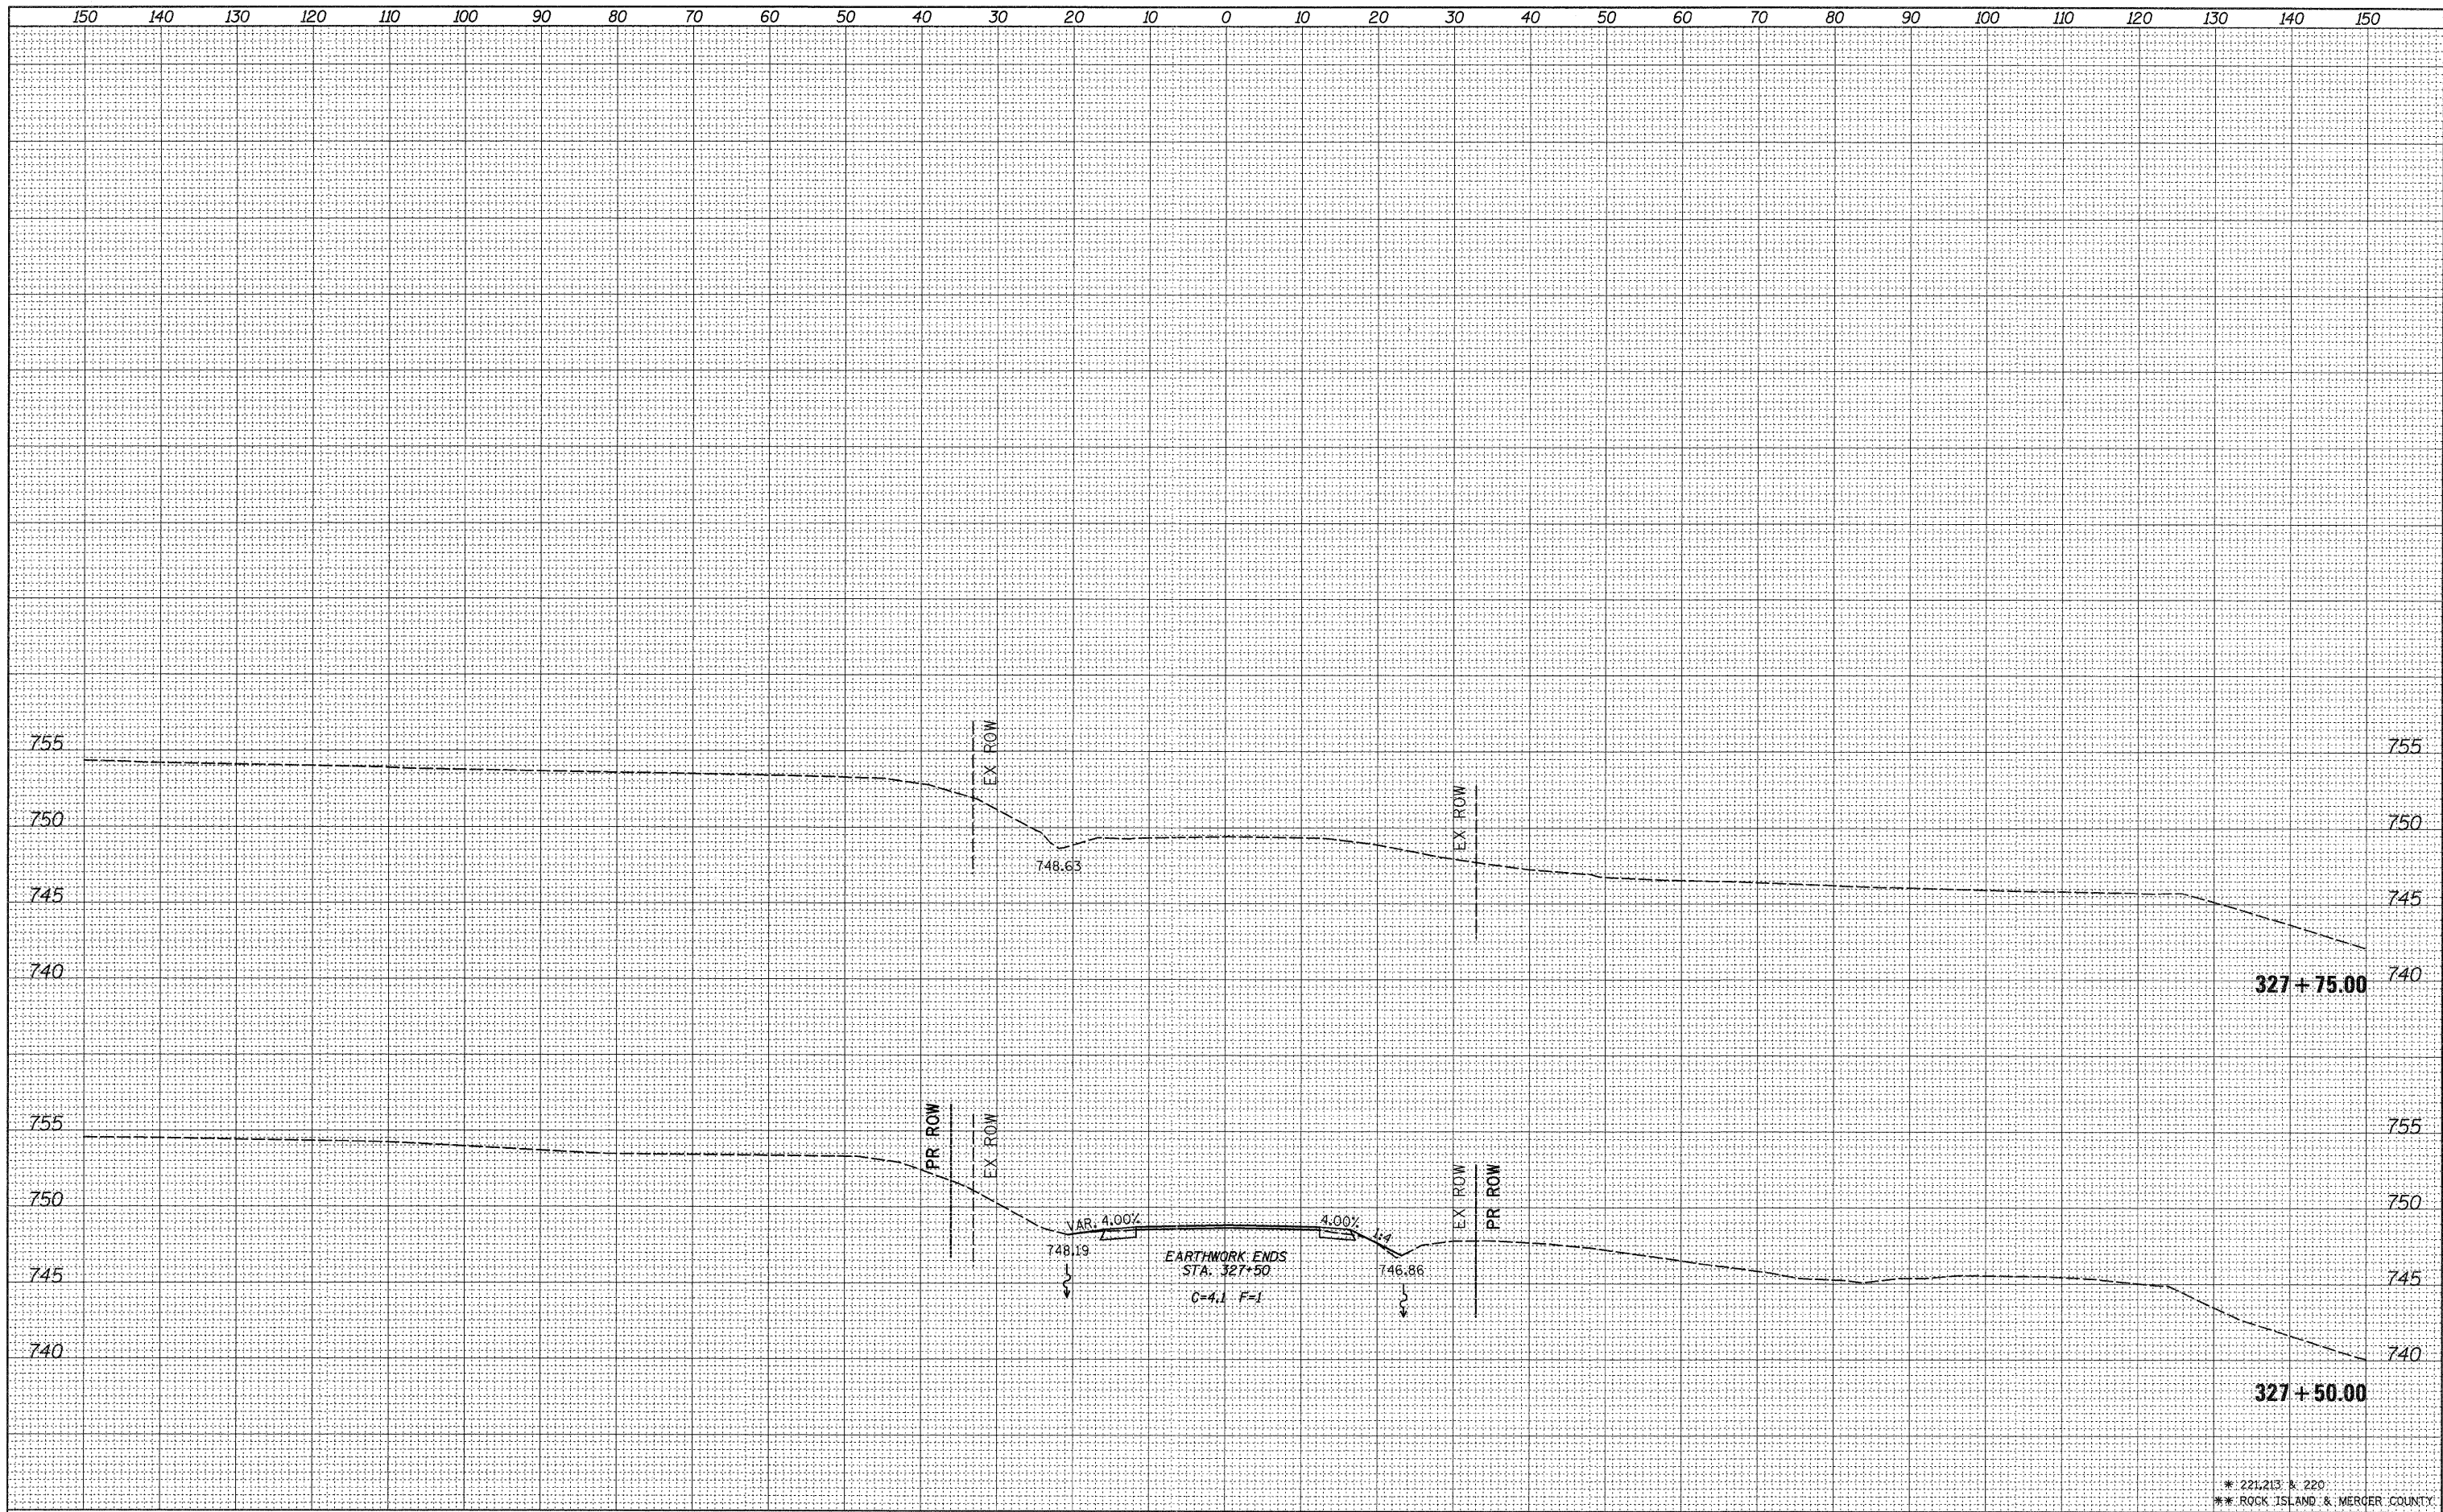

FILE NAME =	USER NAME = grantpm	DESIGNED -	REVISED -	STATE OF ILLINOIS DEPARTMENT OF TRANSPORTATION	IL 94 CROSS SECTIONS	F.A.S. RTE.	SECTION	COUNTY	TOTAL SHEETS	SHEET NO.	
ct:\pw_work\pwwidot\grantpm\d0184077\0212307-shd.xml.dgn	PLLOT SCALE = 10.0000' / in.	DRAWN -	REVISED -			*	(19,20)RS-2	**	231	184	
	PLLOT DATE = Thu Jun 23 07:47:05 2011	CHECKED -	REVISED -			CONTRACT NO. 64D72					
		DATE -	REVISED -			ILLINOIS FED. AID PROJECT					