


DATE	
BY	
FINISHED SURVEY	
PLOTTED	
NOTE BOOK	
AREAS CHECKED	
NO.	

DATE	
BY	
ORIGINAL SURVEY	
PLOTTED	
NOTE BOOK	
AREAS CHECKED	
NO.	

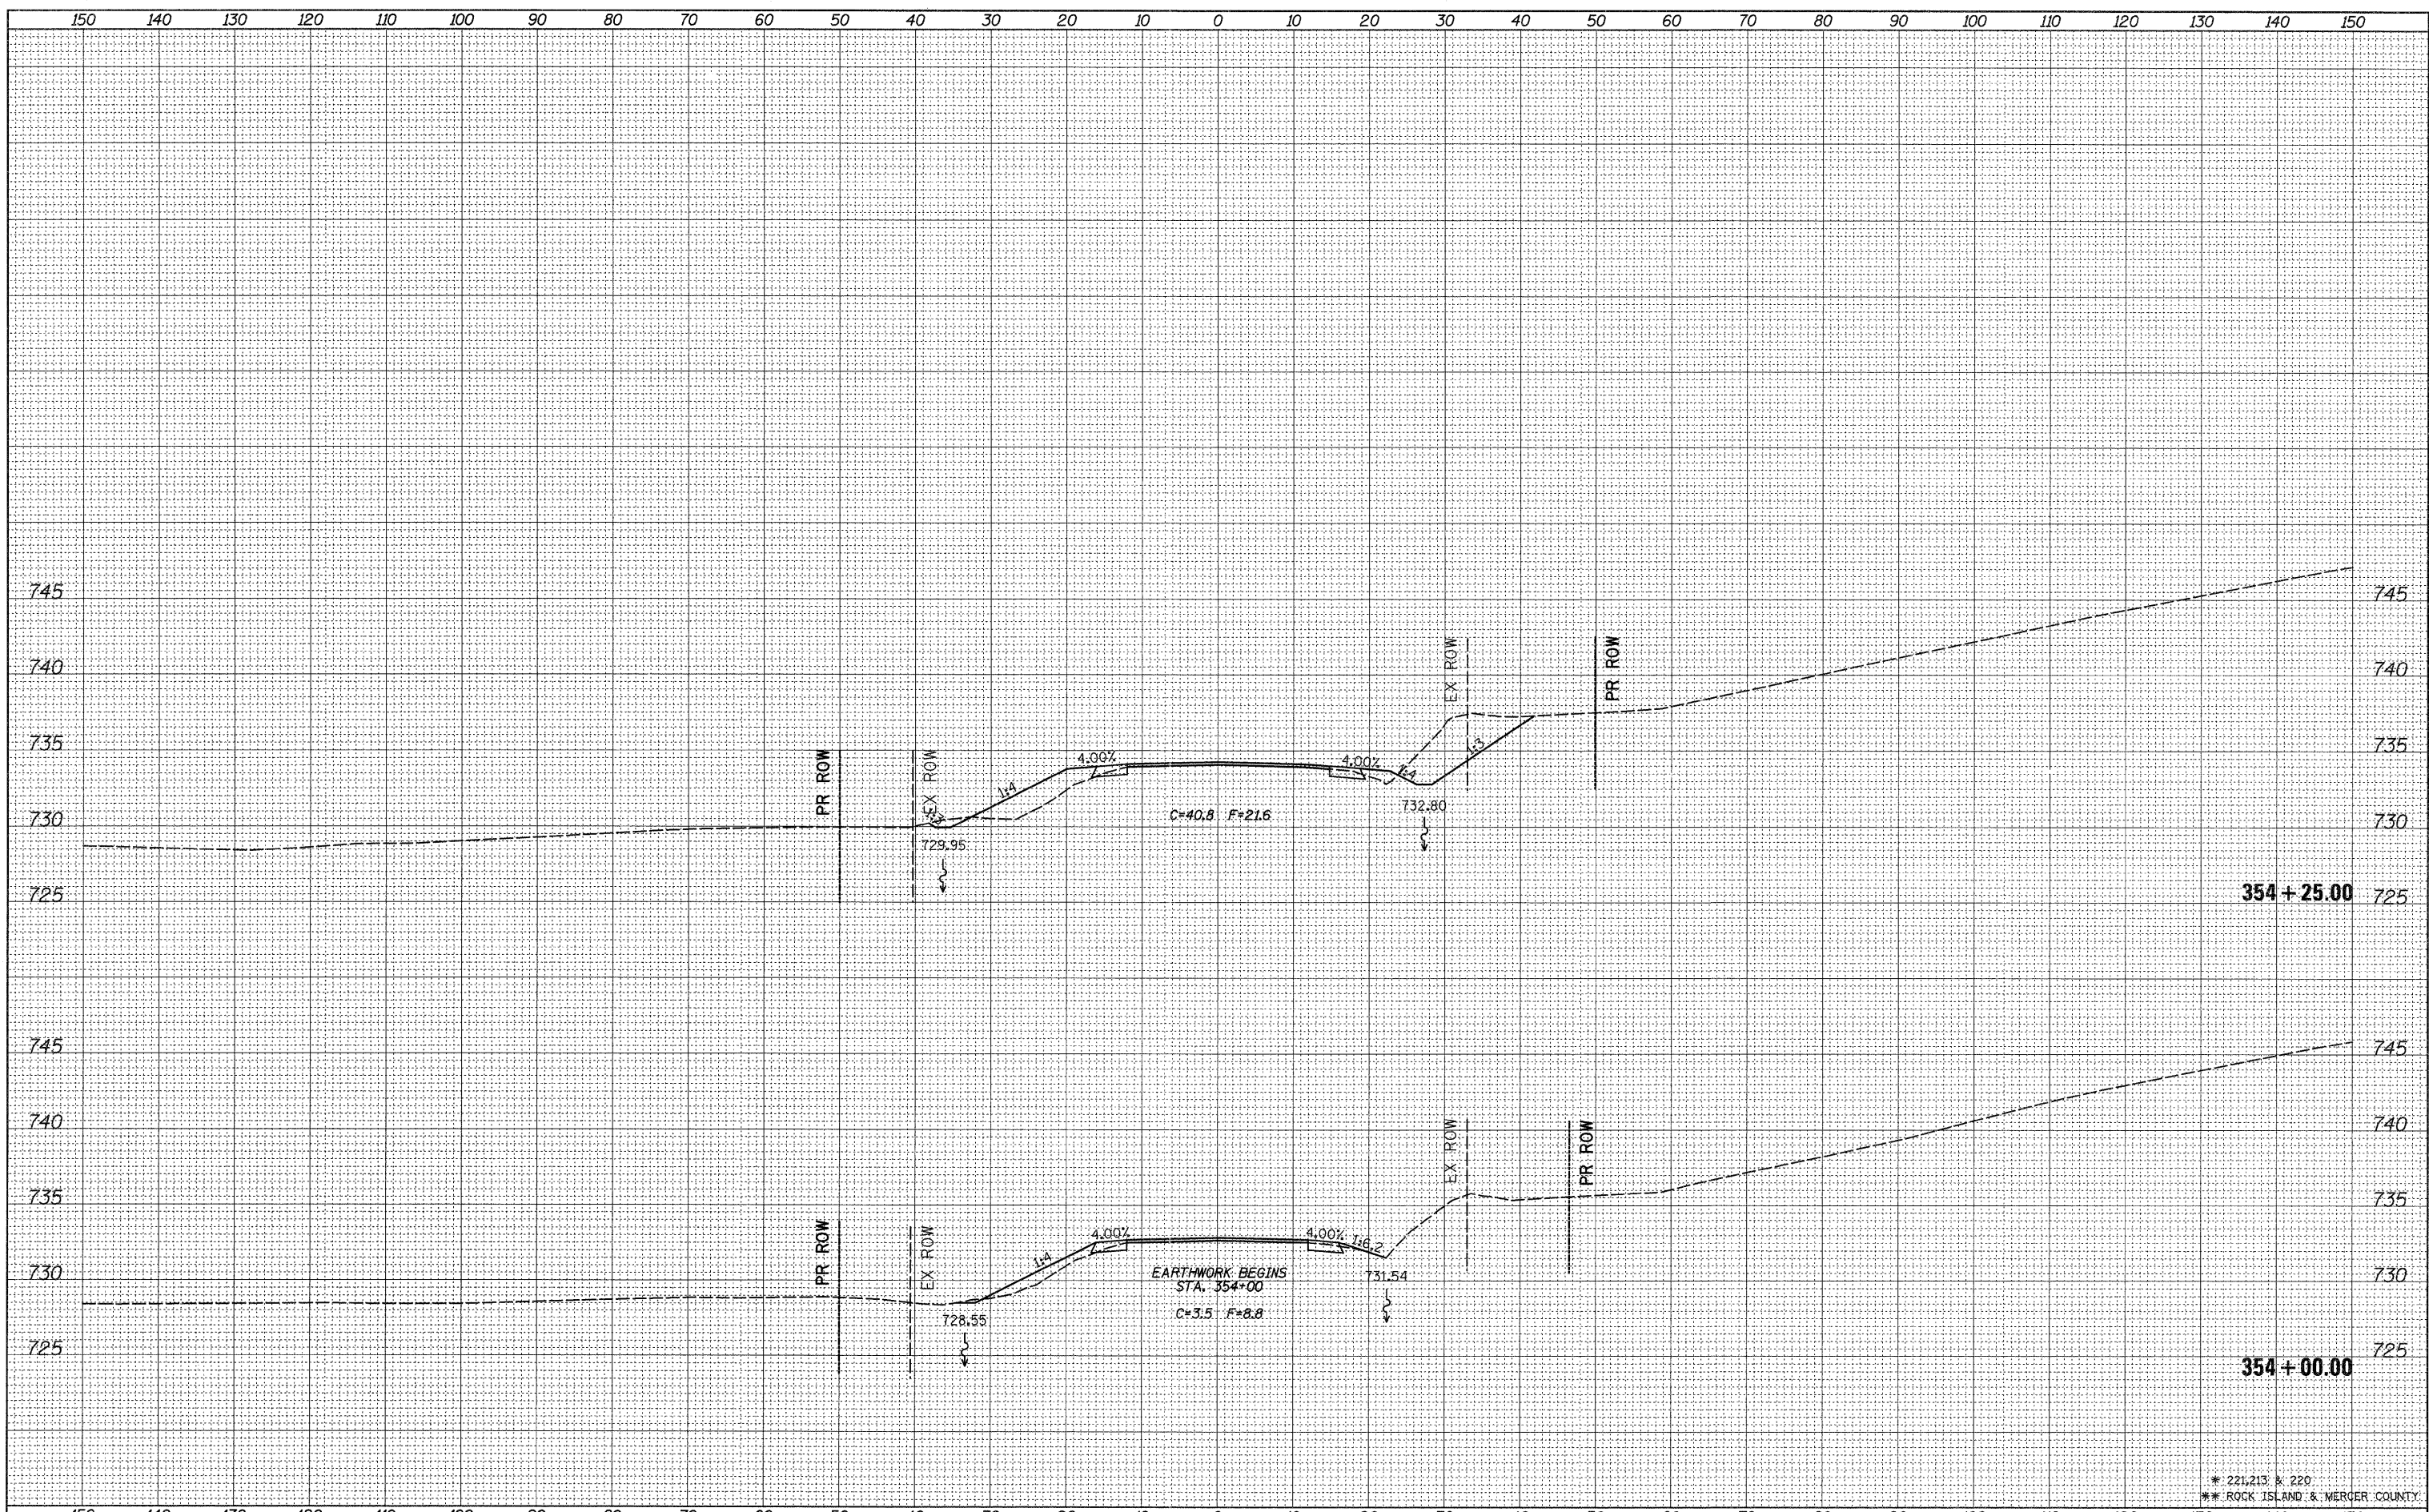

* 221,213 & 229
 ** ROCK ISLAND & MERCER COUNTY

FILE NAME =	USER NAME = grantpm	DESIGNED -	REVISED -	STATE OF ILLINOIS DEPARTMENT OF TRANSPORTATION	IL 94 CROSS SECTIONS	F.A.S. RTE.	SECTION	COUNTY	TOTAL SHEETS	SHEET NO.	
ci:\pw\work\p\dot\grantpm\d0184077\0212307-sht.xml.dgn	PLLOT SCALE = 10.0000' / in.	DRAWN -	REVISED -			*	(19,20)RS-2	**	231	187	
PLLOT DATE = Thu Jun 23 07:47:09 2011	DATE -	CHECKED -	REVISED -			SCALE:	SHEET NO. OF SHEETS	STA. 354+00.00 TO STA. 354+25.00	CONTRACT NO. 64D72		
		DATE -	REVISED -			ILLINOIS FED. AID PROJECT					