


DATE	
BY	
FINISHED SURVEY	
SURVEYED	
PLOTTED	
NOTE BOOK	
TEMPLATE	
AREAS CHECKED	
NO.	

DATE	
BY	
ORIGINAL SURVEY	
SURVEYED	
PLOTTED	
NOTE BOOK	
TEMPLATE	
AREAS CHECKED	
NO.	

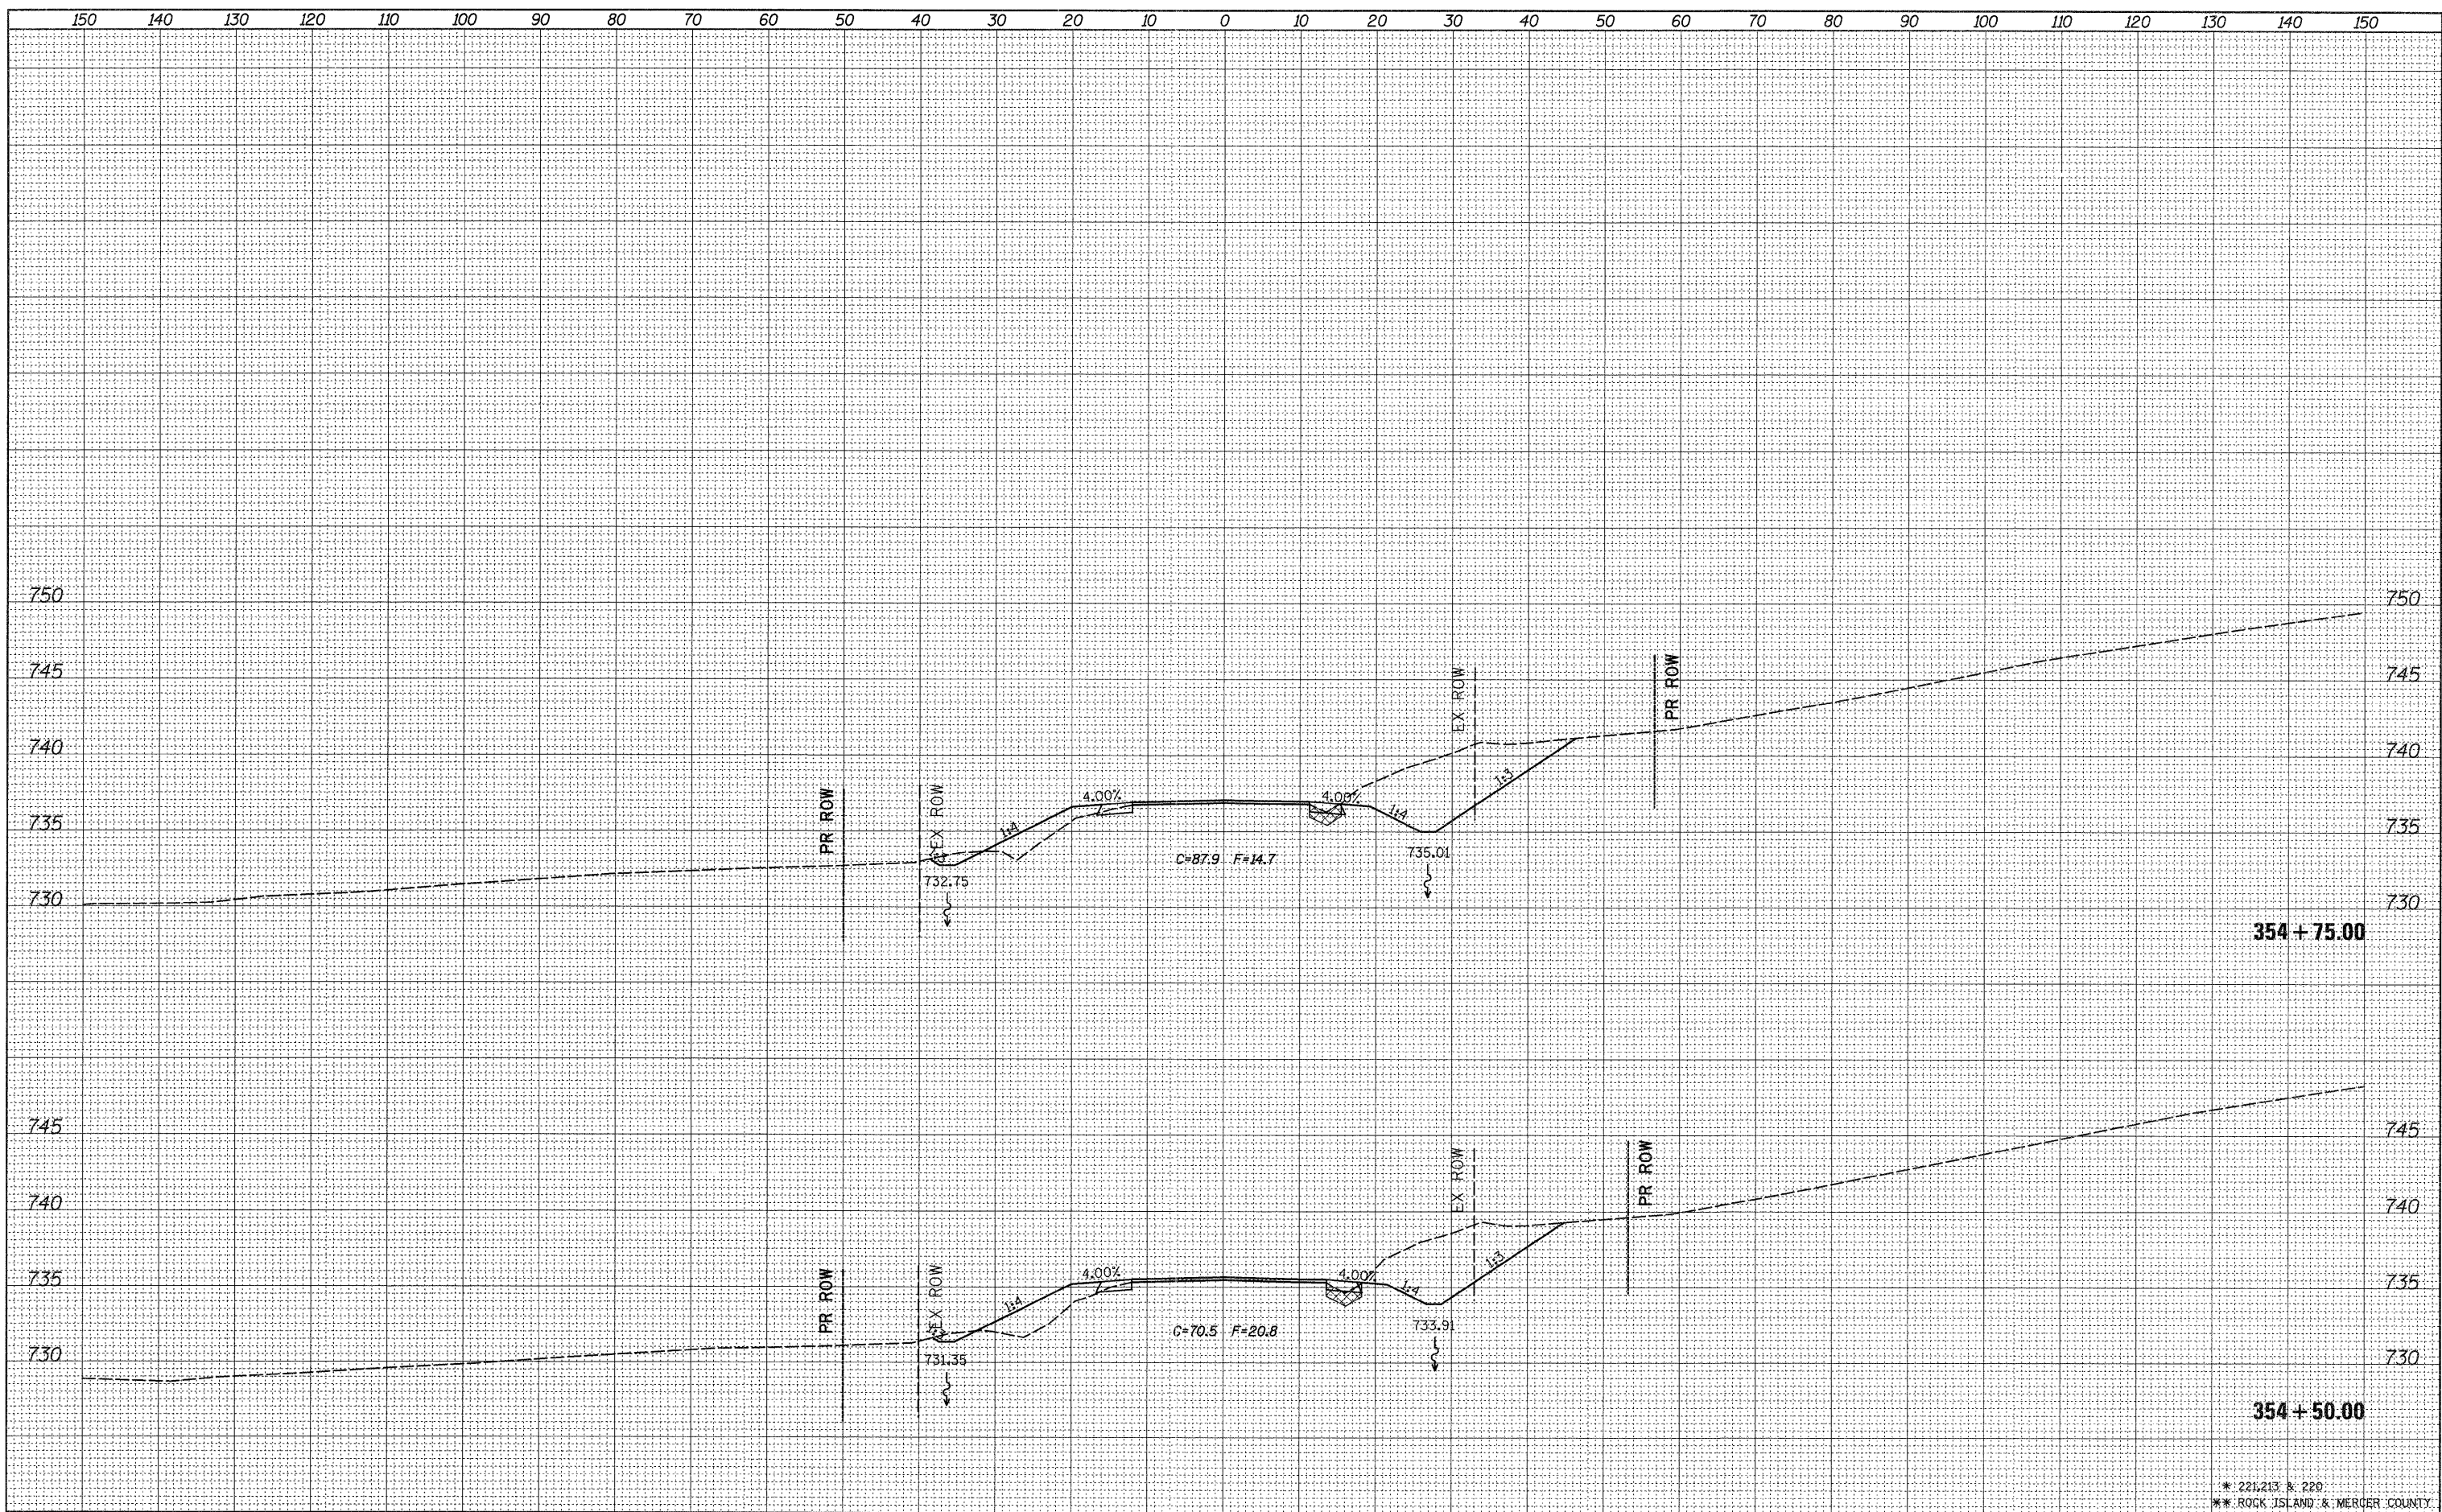

\* 221,213 & 220  
 \*\* ROCK ISLAND & MERCER COUNTY

FILE NAME =	USER NAME = grantpm	DESIGNED -	REVISED -	<b>STATE OF ILLINOIS DEPARTMENT OF TRANSPORTATION</b>	<b>IL 94 CROSS SECTIONS</b>	F.A.S. RTE.	SECTION	COUNTY	TOTAL SHEETS	SHEET NO.	
c:\pwwork\pwwork\grantpm\d0184077\0212307-sht	xsm1.dgn	DRAWN -	REVISED -			*	(19,20)RS-2	**	231	188	
	PLLOT SCALE = 10,0000' / in.	CHECKED -	REVISED -			CONTRACT NO. 64D72					
	PLLOT DATE = Thu Jun 23 07:47:10 2011	DATE -	REVISED -			[ILLINOIS] FED. AID PROJECT					
					SCALE:	SHEET NO. OF SHEETS STA. 354+50.00 TO STA. 354+75.00					