


DATE	
BY	
SURVEYED	
PLOTTED	
NOTE BOOK	
AREAS CHECKED	

DATE	
BY	
SURVEYED	
PLOTTED	
NOTE BOOK	
AREAS CHECKED	

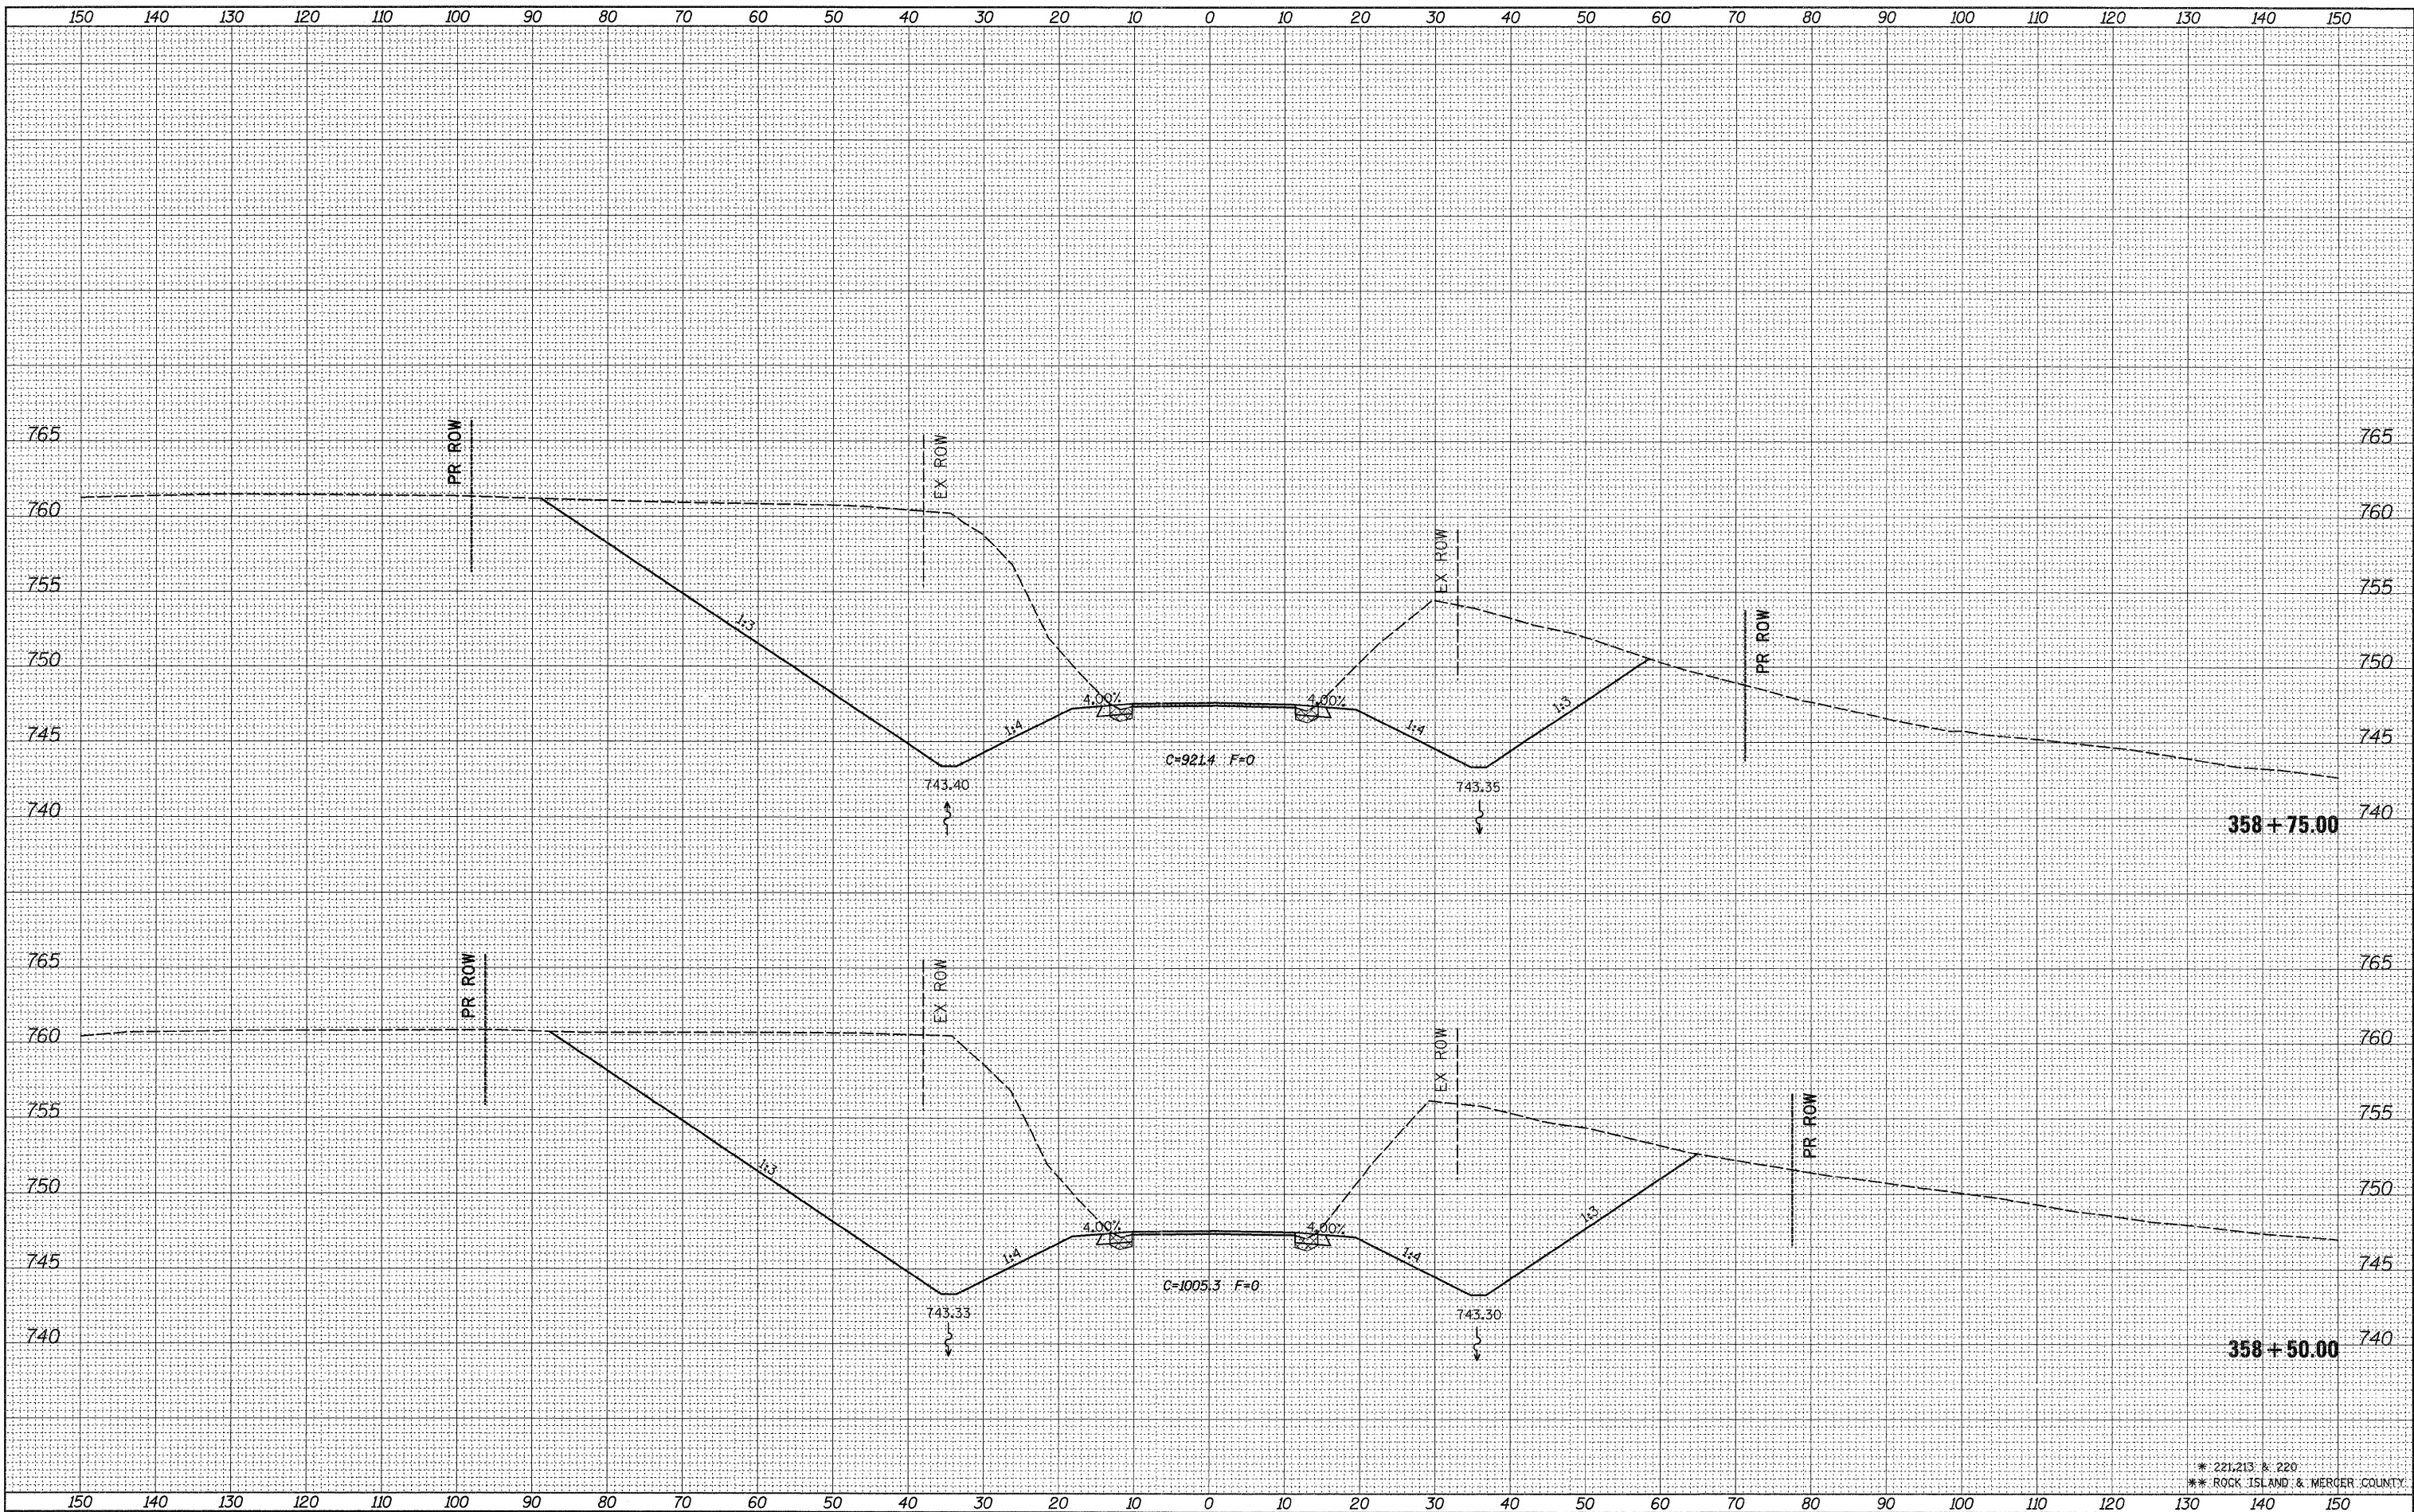

* 221,213 & 220
** ROCK ISLAND & MERCER COUNTY

FILE NAME =
c:\pw_work\pwsdot\grantpm\d0184077\0212307-sht

USER NAME = grantpm
DESIGNED -
DRAWN -
PLOT SCALE = 18.0000' / in.
PLOT DATE = Thu Jun 23 07:47:19 2011

DESIGNED -
DRAWN -
CHECKED -
DATE -

REVISED -
REVISED -
REVISED -
REVISED -

**STATE OF ILLINOIS
DEPARTMENT OF TRANSPORTATION**

IL 94 CROSS SECTIONS

SCALE: SHEET NO. OF SHEETS STA. 358+50.00 TO STA. 358+75.00

F.A.S. RTE.	SECTION	COUNTY	TOTAL SHEETS	SHEET NO.
*	(19,20)RS-2	**	231	195
CONTRACT NO. 64D72				

ILLINOIS FED. AID PROJECT