


DATE	
BY	
FINAL SURVEY	SURVEYED
NOTE BOOK NO.	PLOTTED
	TEMPLATE
	AREAS CHECKED

DATE	
BY	
ORIGINAL SURVEY	SURVEYED
NOTE BOOK NO.	PLOTTED
	TEMPLATE
	AREAS CHECKED

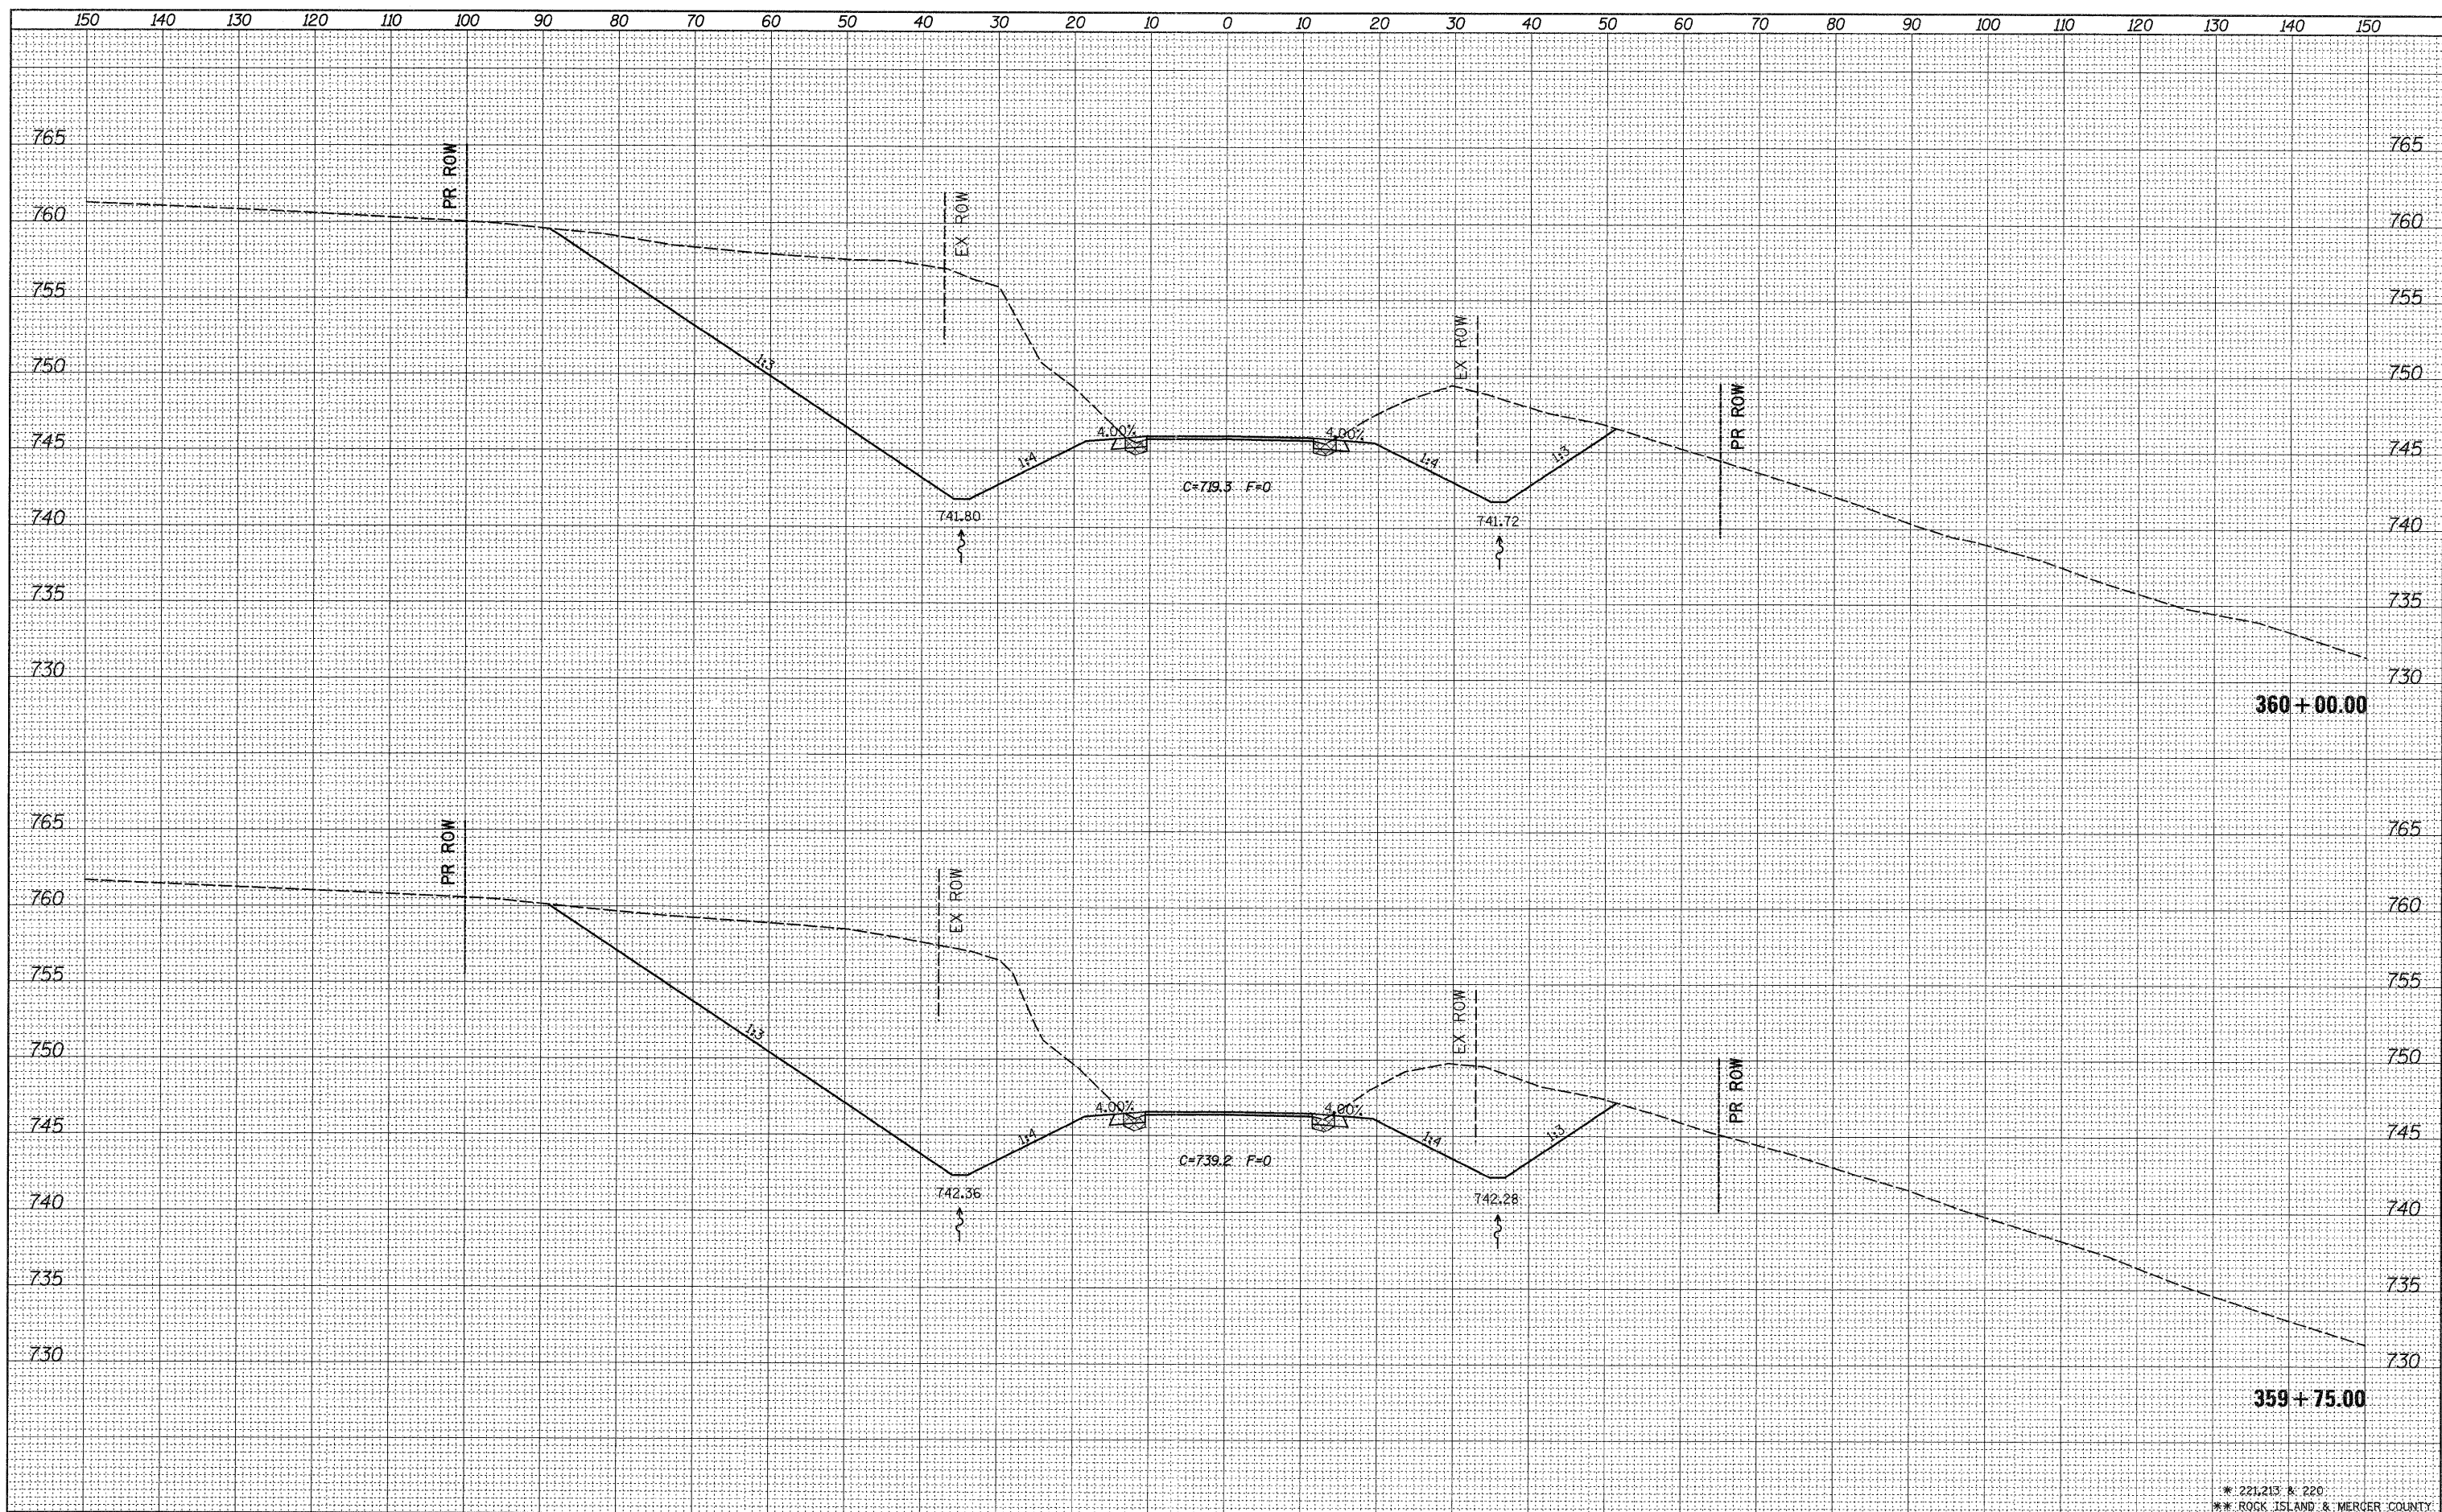

FILE NAME =	USER NAME = grantpm	DESIGNED -	REVISED -	STATE OF ILLINOIS DEPARTMENT OF TRANSPORTATION	IL 94 CROSS SECTIONS	F.A.S. RTE.	SECTION	COUNTY	TOTAL SHEETS	SHEET NO.	
c:\pwwork\pwwork\grantpm\d0184077\0212307.sht	xsm1.dgn	DRAWN -	REVISED -			*	(19,20)RS-2	**	231	198	
	PLOT SCALE = 10.0000' / 1"	CHECKED -	REVISED -			CONTRACT NO. 64D72					
	PLOT DATE = Thu Jun 23 07:47:22 2011	DATE -	REVISED -			ILLINOIS FED. AID PROJECT					