


DATE	
BY	
SURVEYED	
PLOTTED	
TEMPLATE	
NOTE BOOK	
AREAS CHECKED	

DATE	
BY	
SURVEYED	
PLOTTED	
TEMPLATE	
NOTE BOOK	
AREAS CHECKED	

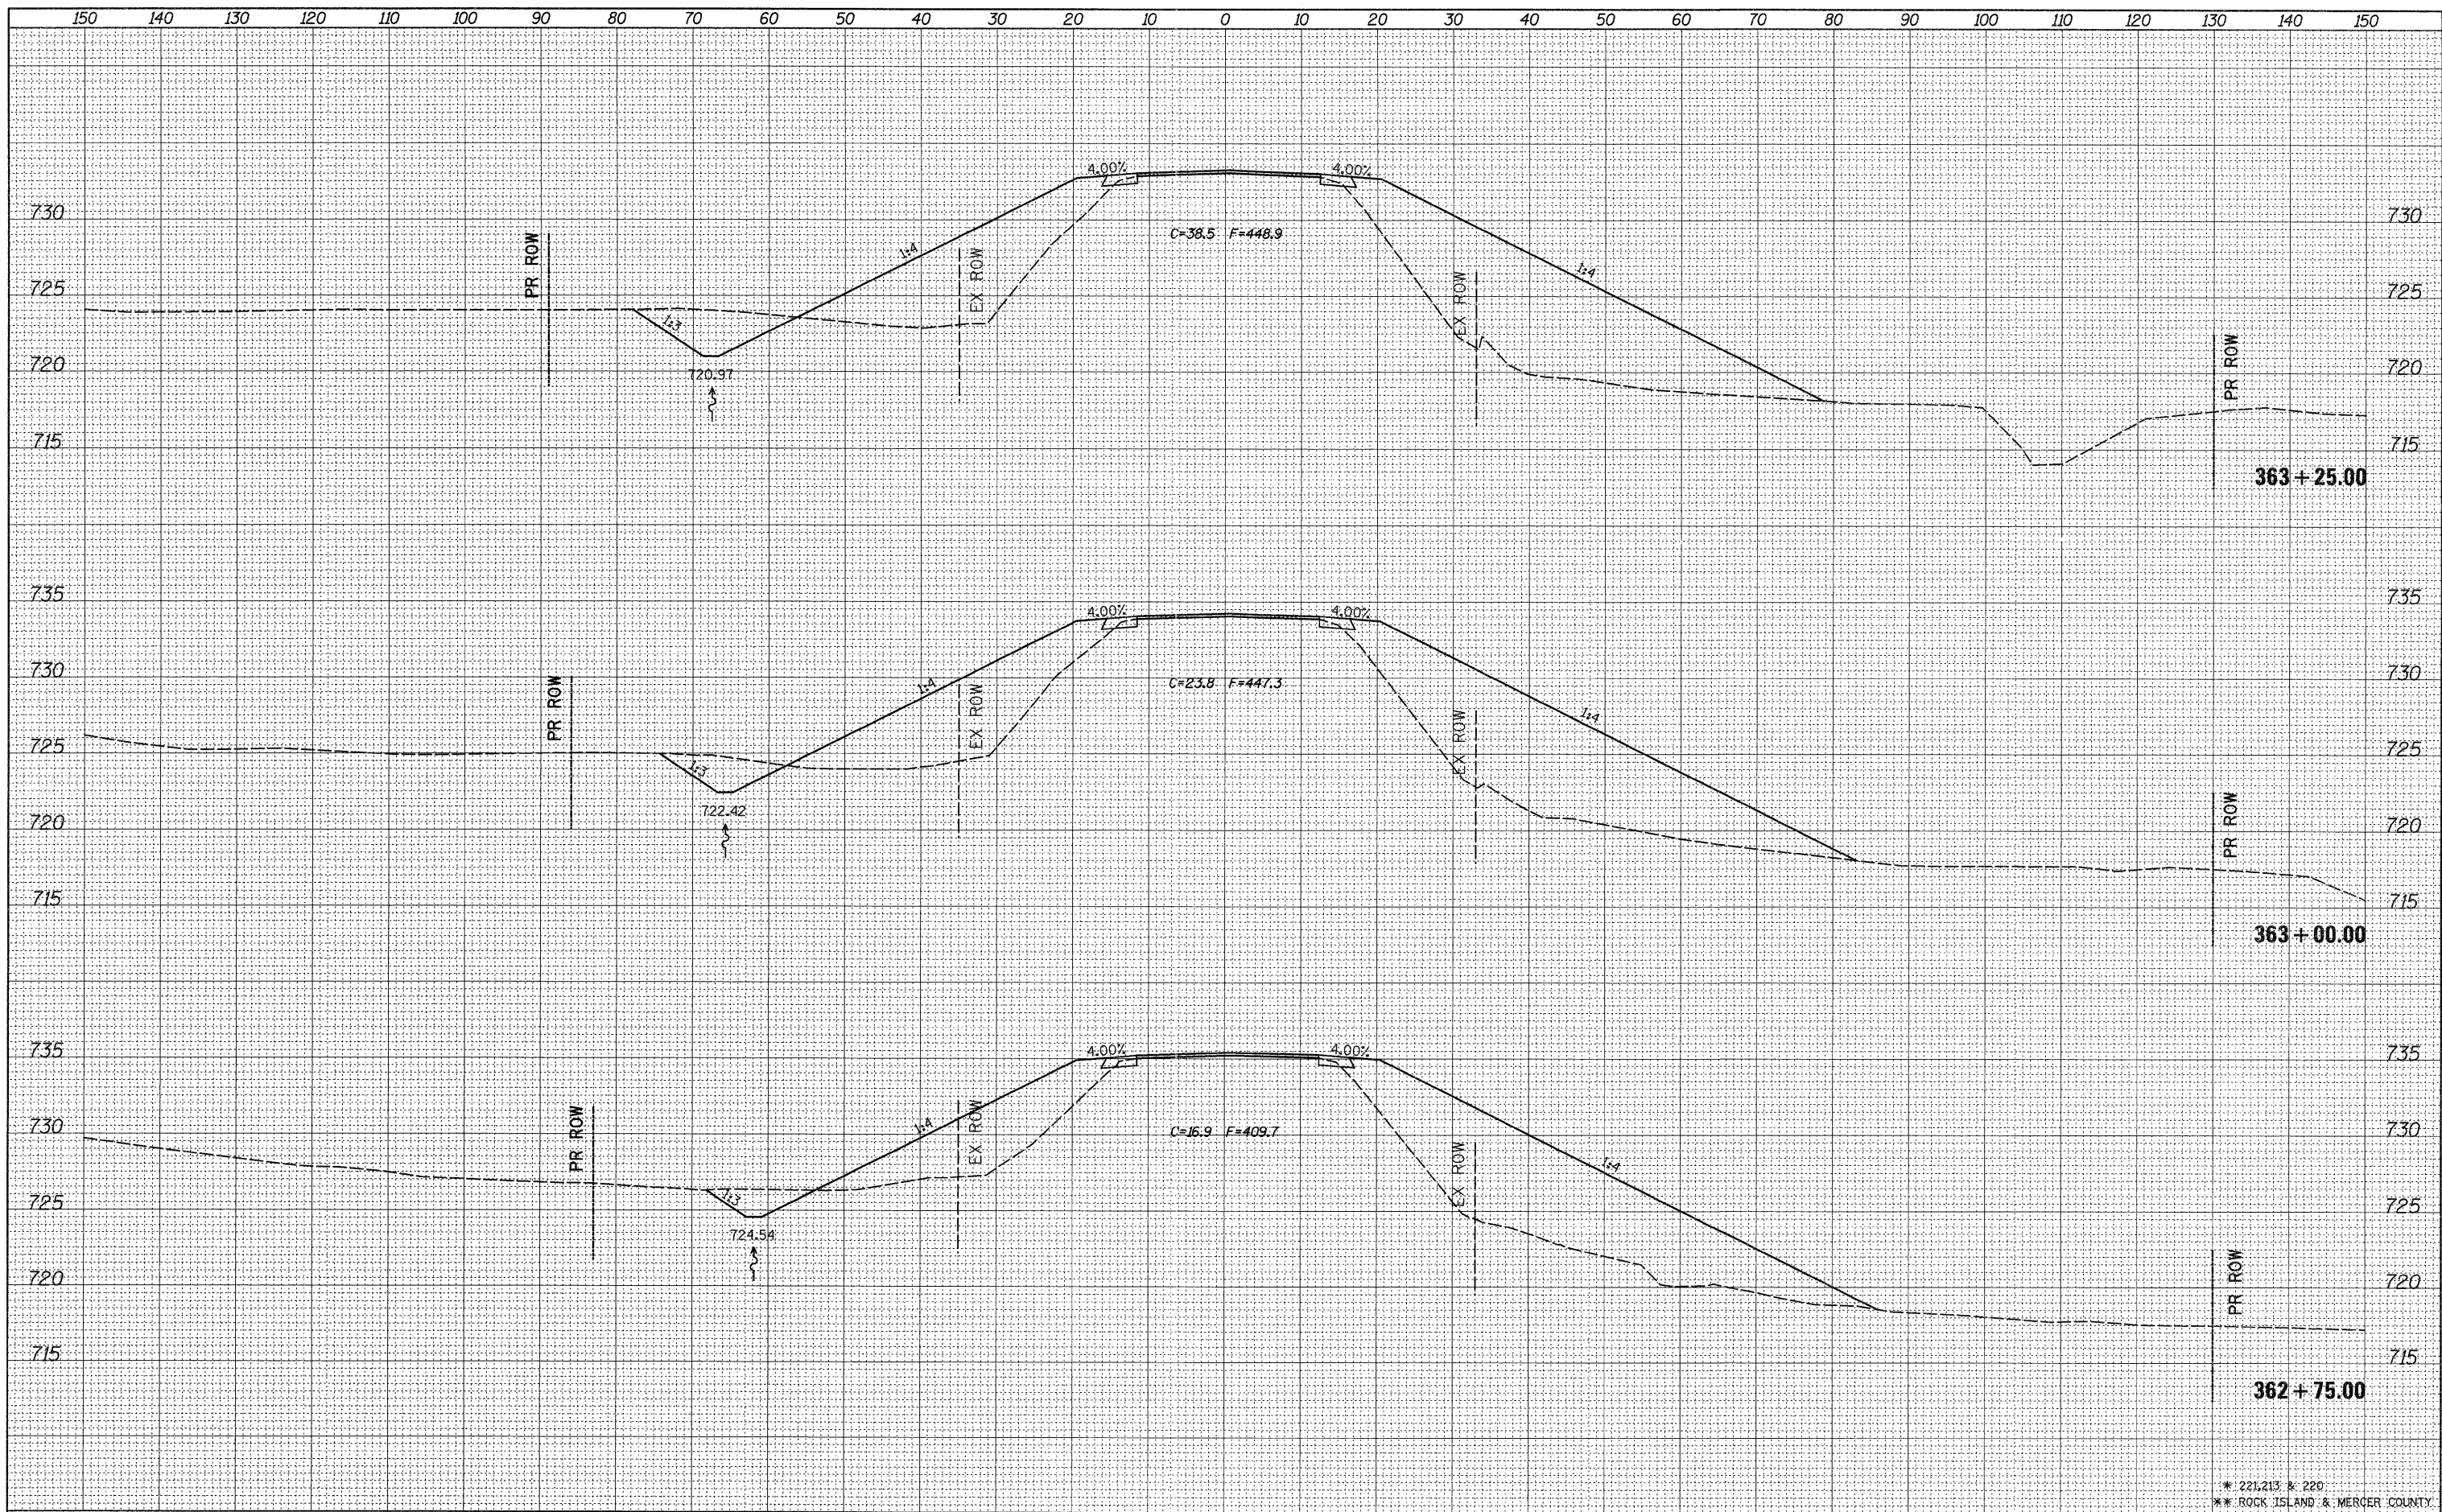

\* 221.213 & 220  
 \*\* ROCK ISLAND & MERCER COUNTY

FILE NAME =	USER NAME = grantpm	DESIGNED -	REVISED -	<b>STATE OF ILLINOIS DEPARTMENT OF TRANSPORTATION</b>	<b>IL 94 CROSS SECTIONS</b>			F.A.S. RTE.	SECTION	COUNTY	TOTAL SHEETS	SHEET NO.
c:\pwwork\pwwork\grantpm\d0184077\0212307-ah	xsm1.dgn	DRAWN -	REVISED -					*	(19,20)RS-2	**	231	204
	PLOT SCALE = 1/2" = 100'	CHECKED -	REVISED -		SCALE: SHEET NO. OF SHEETS STA. 362+75.00 TO STA. 363+25.00			CONTRACT NO. 64D72				
	PLOT DATE = Thu Jun 23 07:47:29 2011	DATE -	REVISED -		ILLINOIS FED. AID PROJECT							