


DATE	
BY	
FINAL SURVEY	SURVEYED
NOTE BOOK	PLOTTED
NO.	TEMPLATE
	AREAS CHECKED

DATE	
BY	
ORIGINAL SURVEY	SURVEYED
NOTE BOOK	PLOTTED
NO.	TEMPLATE
	AREAS CHECKED

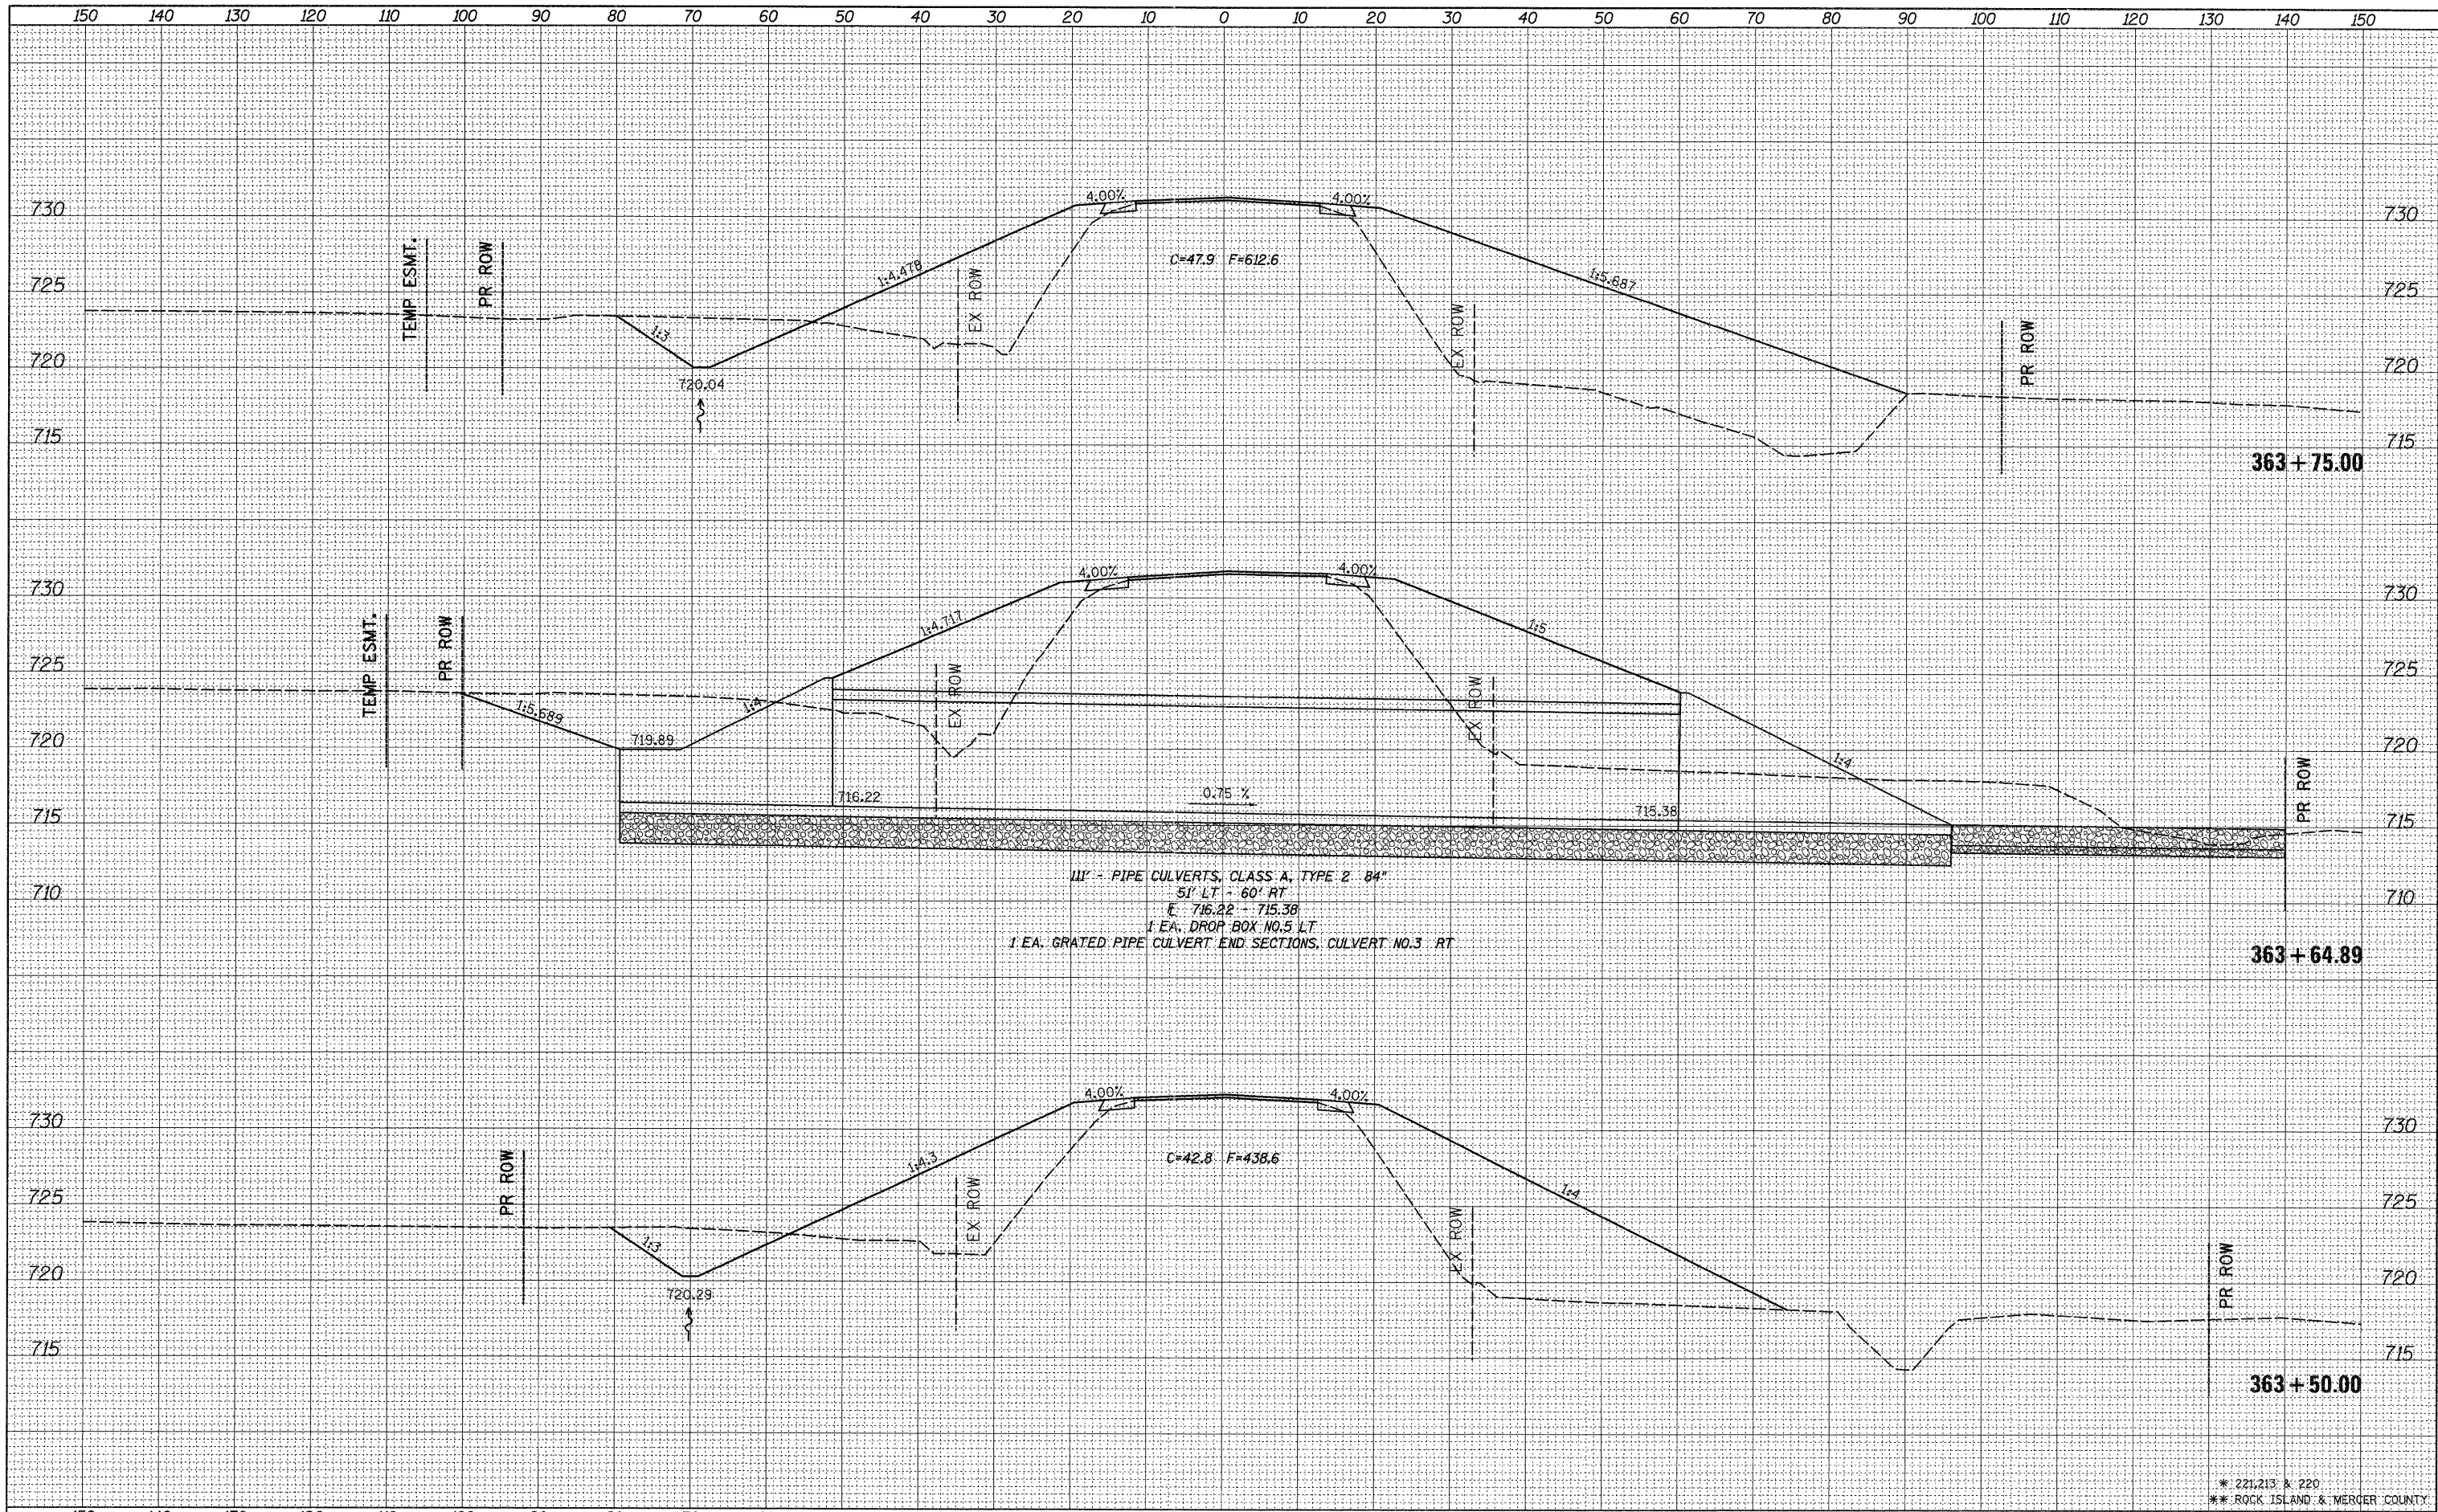

III' - PIPE CULVERTS, CLASS A, TYPE 2 - 84"  
 51' LT - 60' RT  
 E 716.22 - 715.38  
 1 EA. DROP BOX NO.5 LT  
 1 EA. GRATED PIPE CULVERT END SECTIONS, CULVERT NO.3 RT

FILE NAME =	USER NAME = grantpm	DESIGNED -	REVISED -	<b>STATE OF ILLINOIS</b> <b>DEPARTMENT OF TRANSPORTATION</b>	<b>IL 94 CROSS SECTIONS</b>	F.A.S. RTE.	SECTION	COUNTY	TOTAL SHEETS	SHEET NO.
ci:\pw_work\p\dot\grantpm\d0184077\0212307-shs.xml.dgn	PLLOT SCALE = 18.0000' / in.	DRAWN -	REVISED -			*	(19,20)RS-2	**	231	205
PLLOT DATE = Thu Jun 23 07:47:30 2011	DATE -	CHECKED -	REVISED -			CONTRACT NO. 64D72				
		DATE -	REVISED -			ILLINOIS FED. AID PROJECT				