


DATE	
BY	
FINAL SURVEY	
PLOTTED	
NOTE BOOK	
NO.	
AREAS CHECKED	

DATE	
BY	
ORIGINAL SURVEY	
PLOTTED	
NOTE BOOK	
NO.	
AREAS CHECKED	

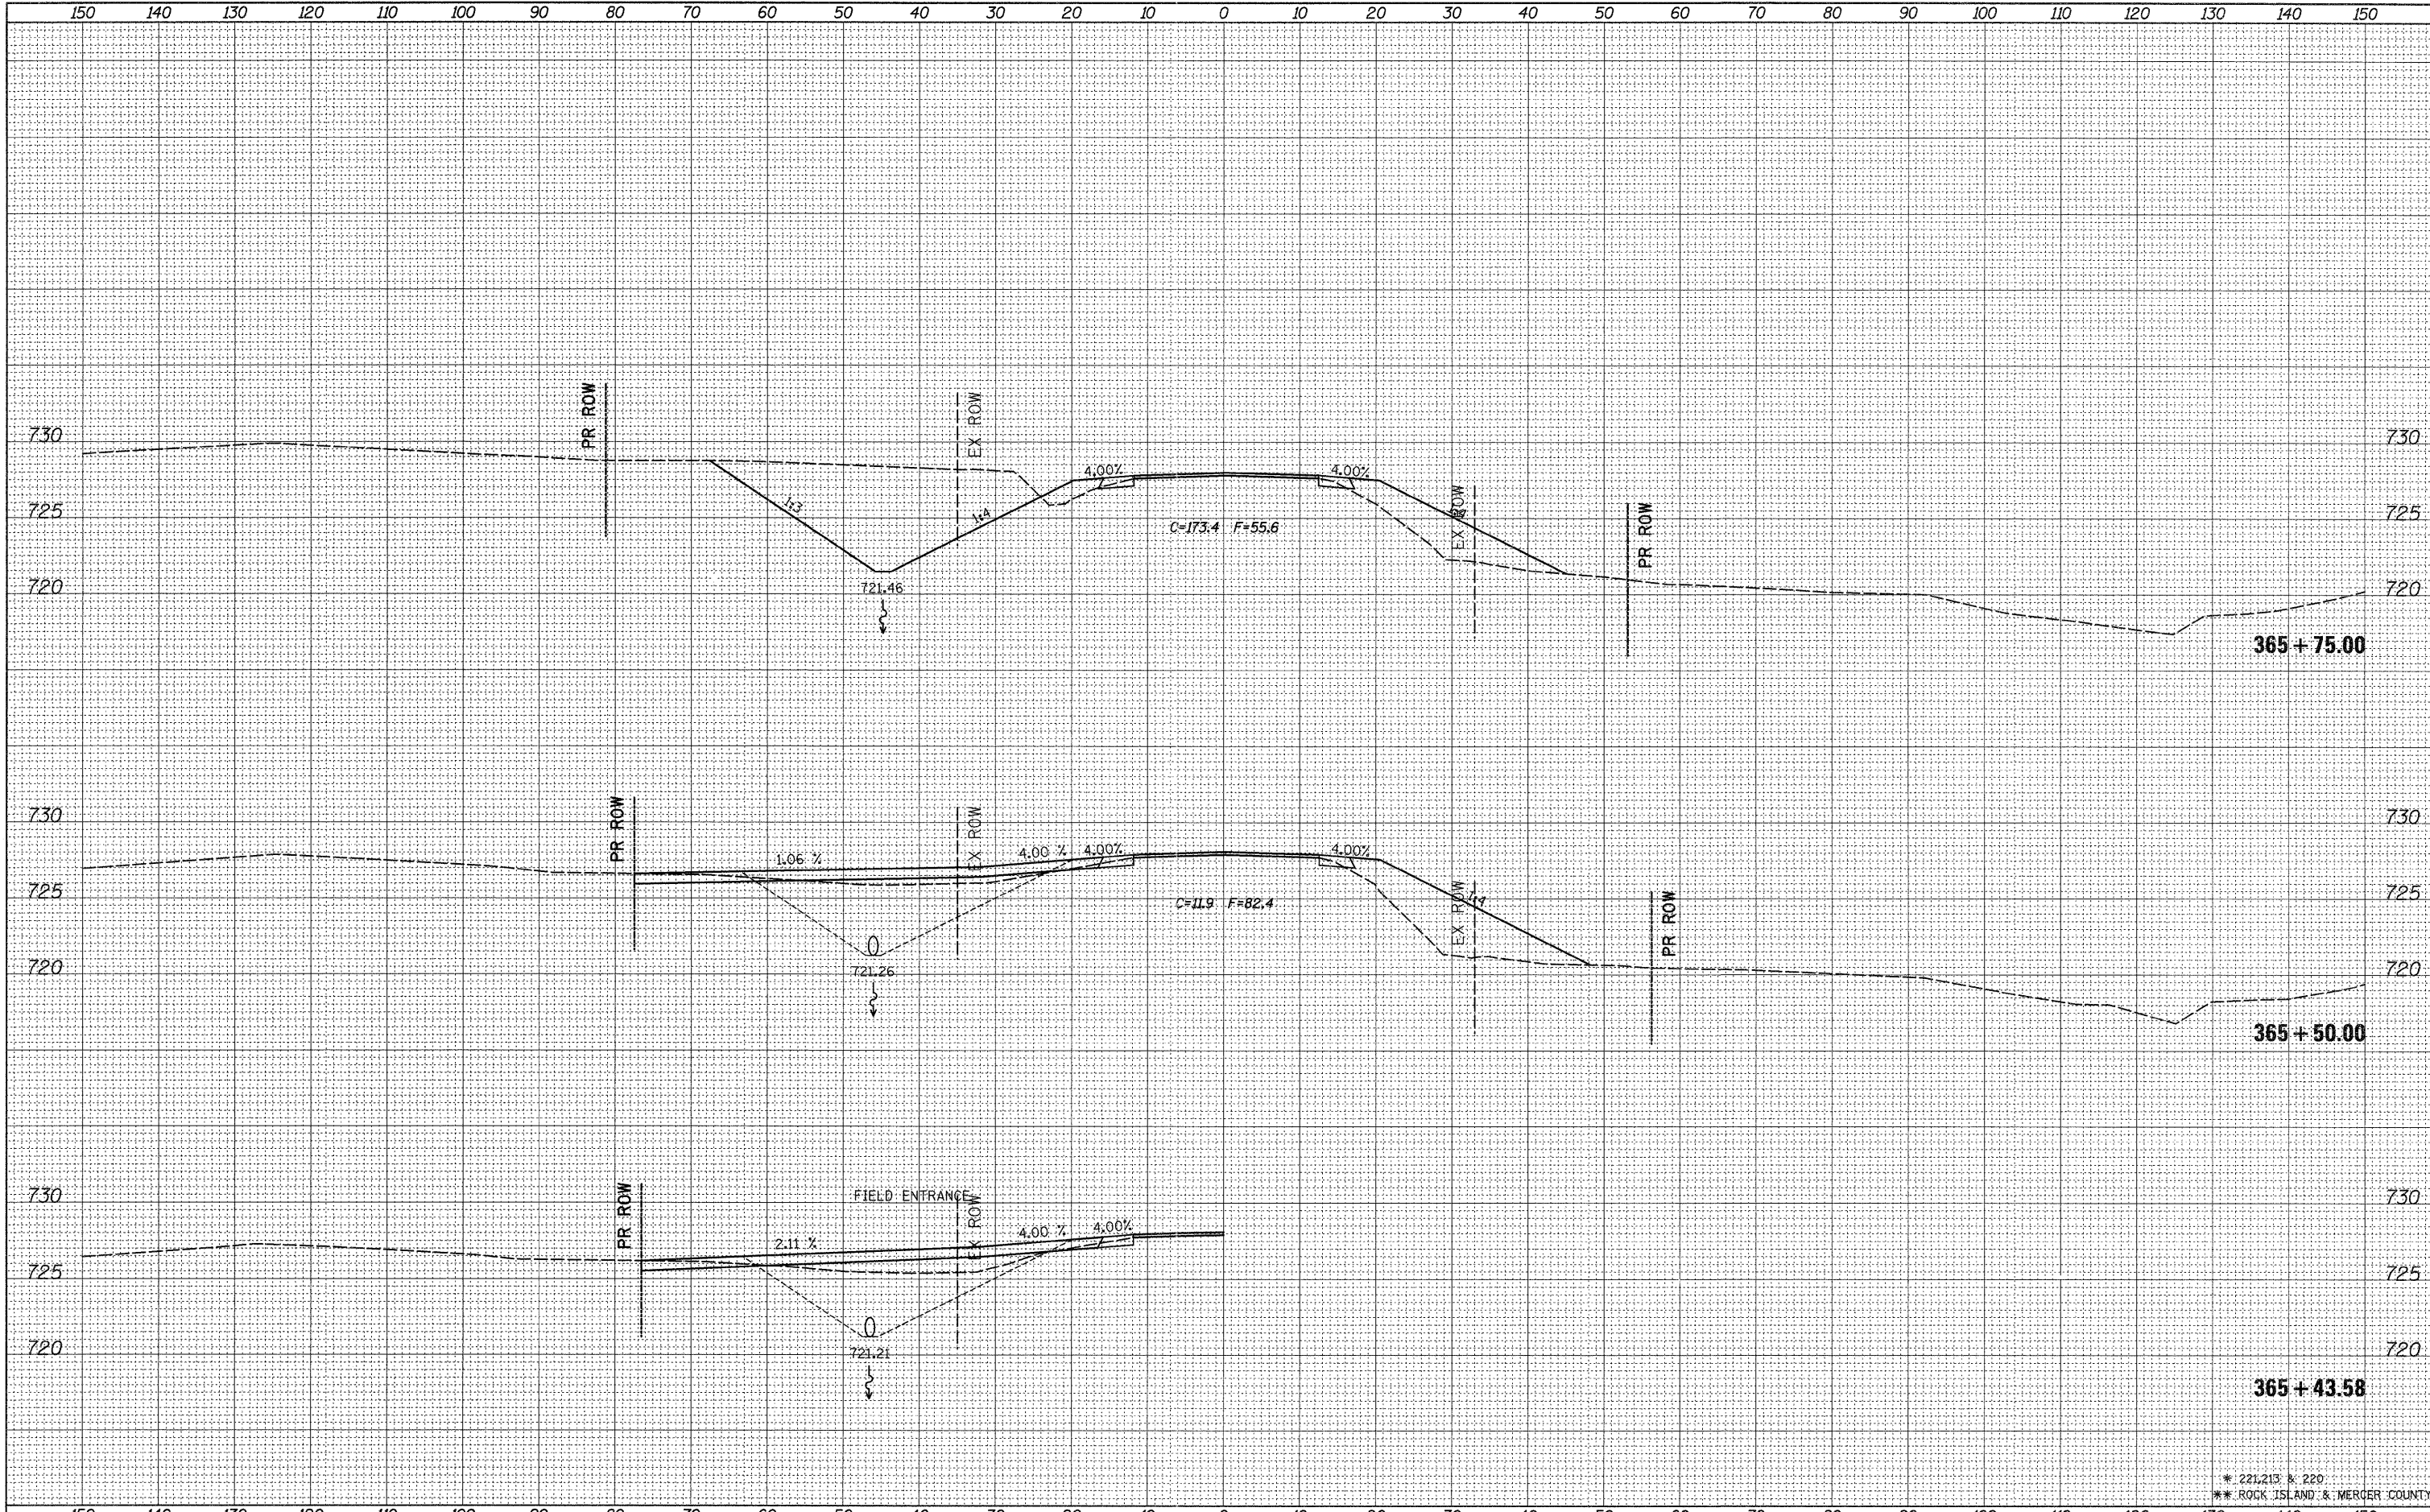

\* 221,213 & 220  
 \*\* ROCK ISLAND & MERGER COUNTY

FILE NAME =	USER NAME = grantpm	DESIGNED -	REVISED -	<b>STATE OF ILLINOIS DEPARTMENT OF TRANSPORTATION</b>	<b>IL 94 CROSS SECTIONS</b>	F.A.S. RTE.	SECTION	COUNTY	TOTAL SHEETS	SHEET NO.
or:\pw_work\pwwork\grantpm\d2184877\1212307-shd.xml.dgn	PLLOT SCALE = 10.0000' / in.	DRAWN -	REVISED -			*	(19,20)RS-2	**	231	208
PLLOT DATE = Thu Jun 23 07:47:33 2011	DATE -	CHECKED -	REVISED -			SCALE: SHEET NO. OF SHEETS STA. 365+43.58 TO STA. 365+75.00		CONTRACT NO. 64D72		
		DATE -	REVISED -			ILLINOIS FED. AID PROJECT				