


DATE	
BY	
FINAL SURVEY	
PLOTTED	
NOTE BOOK	
NO.	
AREAS CHECKED	

DATE	
BY	
ORIGINAL SURVEY	
PLOTTED	
NOTE BOOK	
NO.	
AREAS CHECKED	

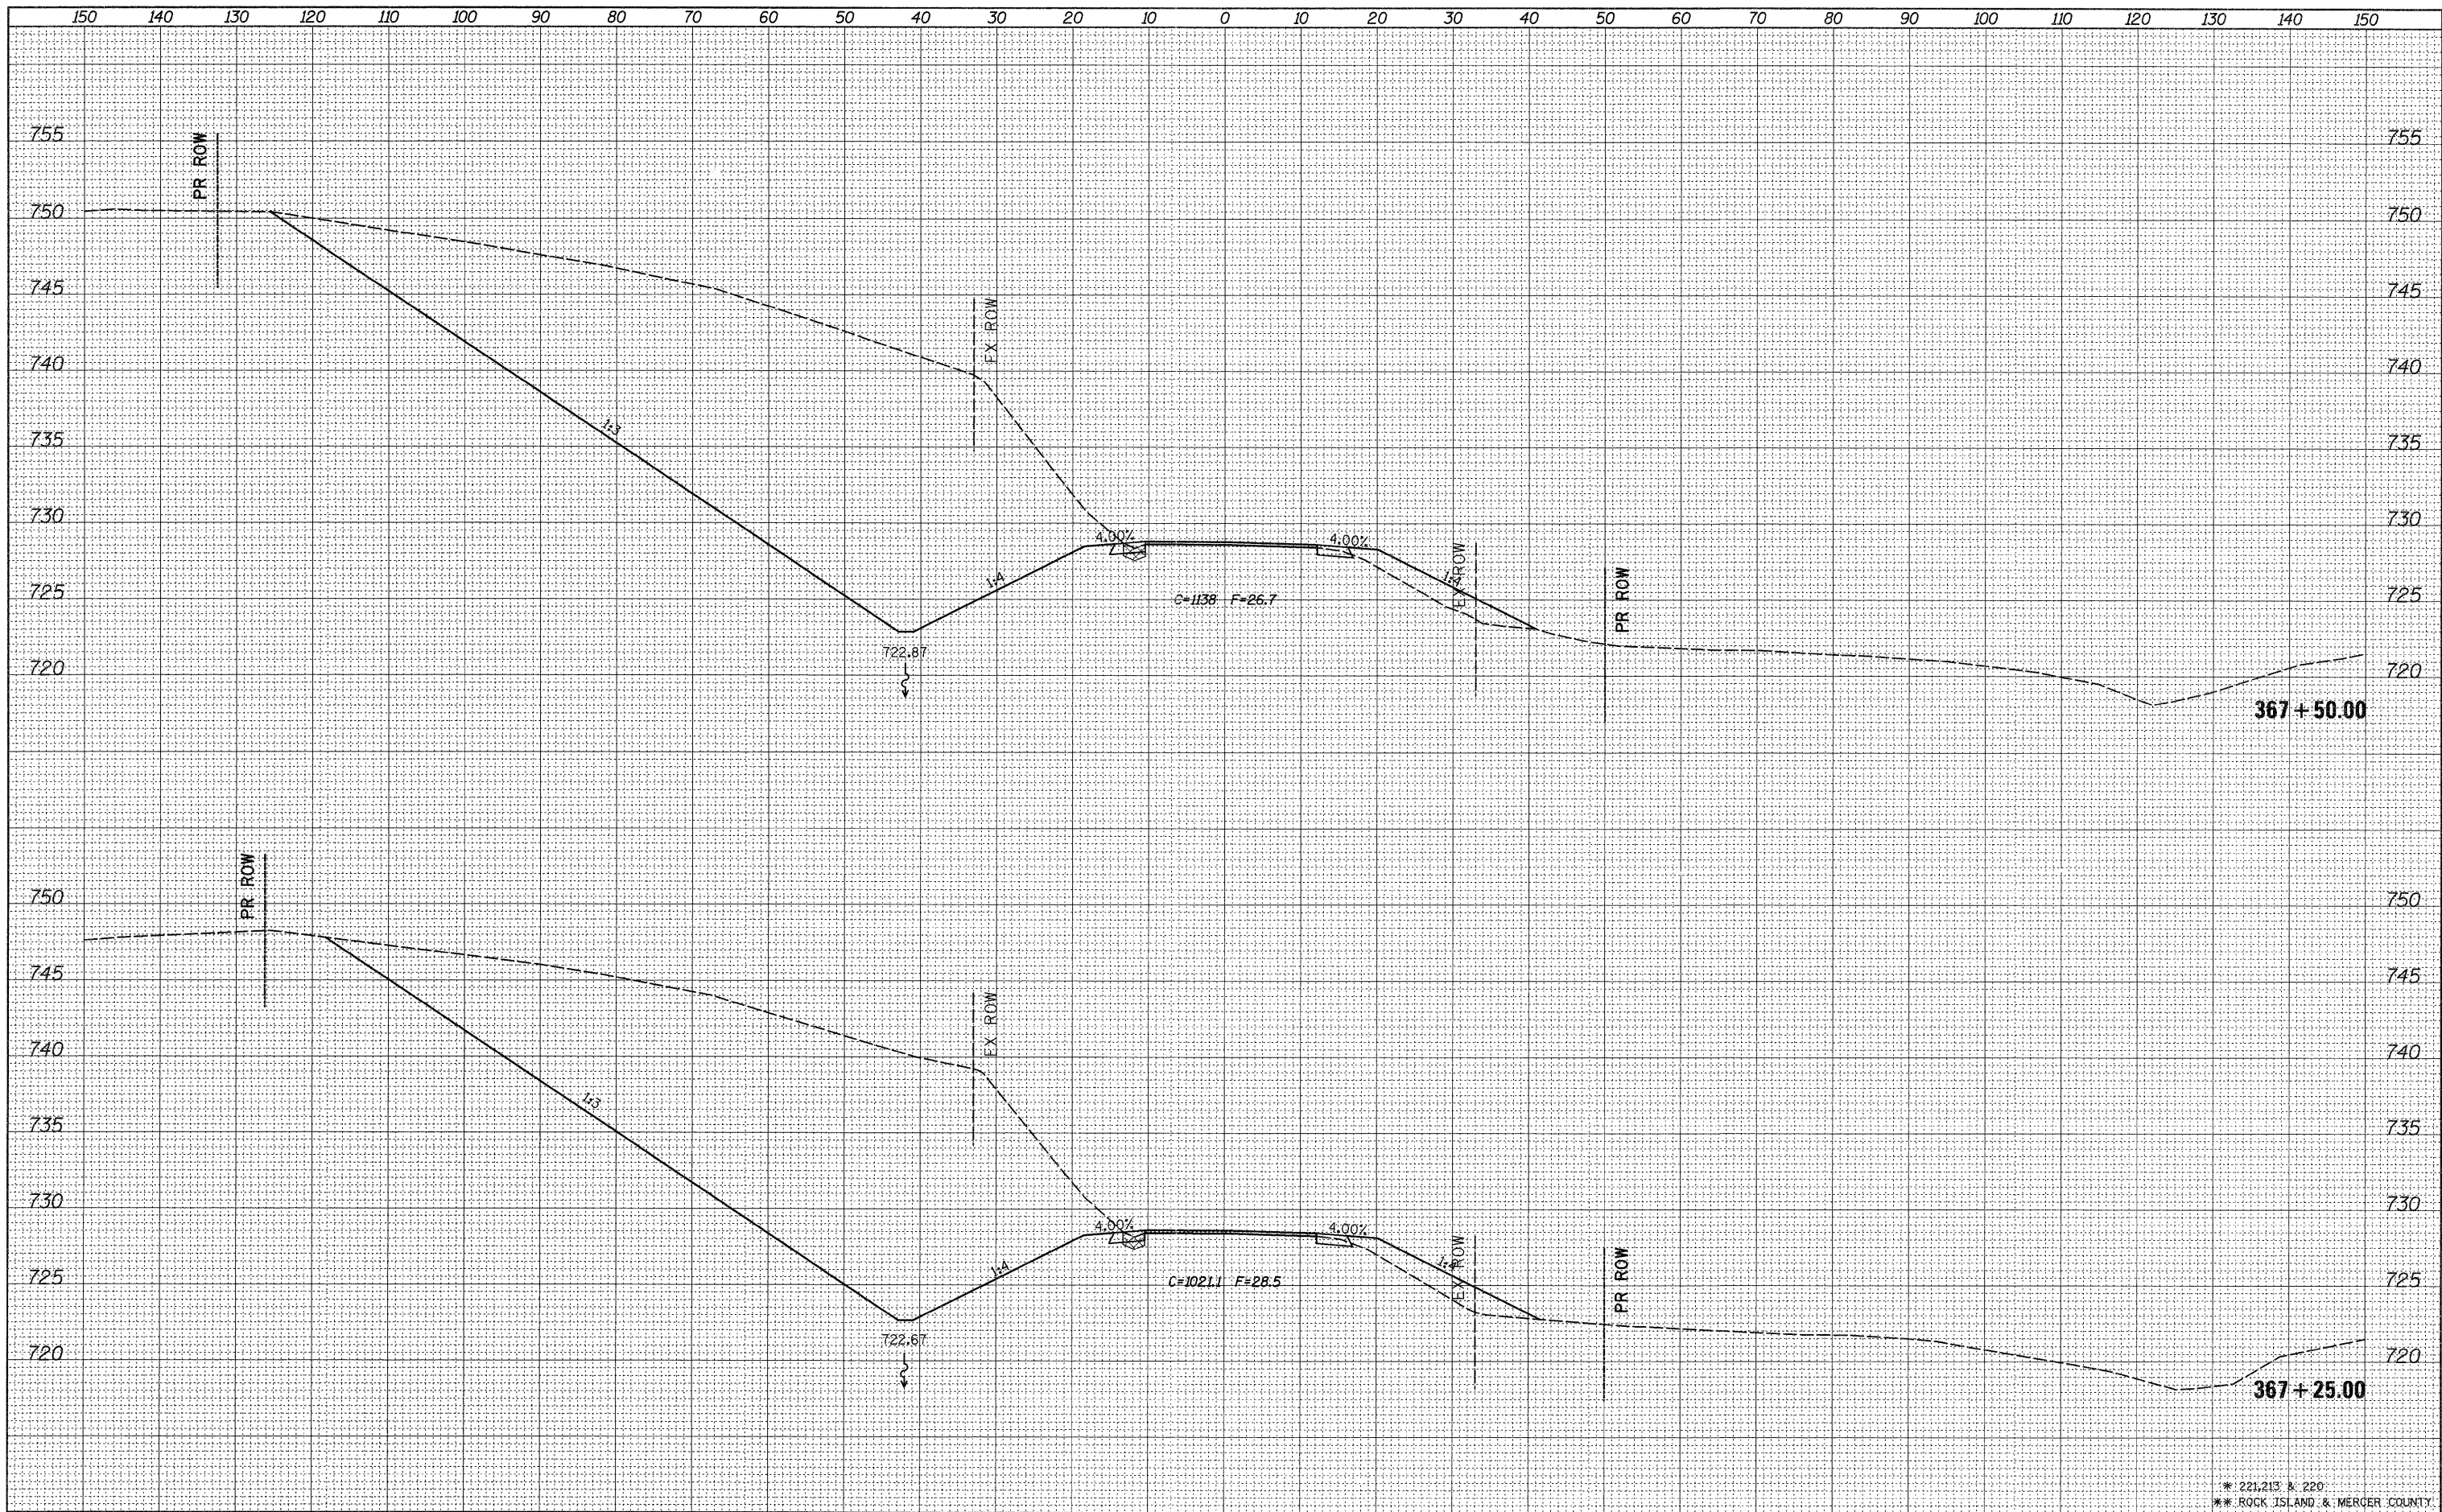

\* 221.213 & 220  
 \*\* ROCK ISLAND & MERGER COUNTY

FILE NAME =  
 c:\pwwork\pwwork\grantpm\d0184077\0212307-sh

USER NAME = grantpm  
 xami.dgn  
 PLOT SCALE = 10.0000' / 1" =  
 PLOT DATE = Thu Jun 23 07:47:37 2011

DESIGNED -  
 DRAWN -  
 CHECKED -  
 DATE -

REVISED -  
 REVISED -  
 REVISED -  
 REVISED -

STATE OF ILLINOIS  
 DEPARTMENT OF TRANSPORTATION

IL 94 CROSS SECTIONS

SCALE: SHEET NO. OF SHEETS STA. 367+25.00 TO STA. 367+50.00

F.A.S. RTE.	SECTION	COUNTY	TOTAL SHEETS	SHEET NO.
*	(19,20)RS-2	**	231	211
CONTRACT NO. 64DT2			ILLINOIS FED. AID PROJECT	