


DATE	
BY	
SURVEYED	
PLOTTED	
NOTE BOOK	
AREAS CHECKED	
NO.	

DATE	
BY	
SURVEYED	
PLOTTED	
NOTE BOOK	
AREAS CHECKED	
NO.	

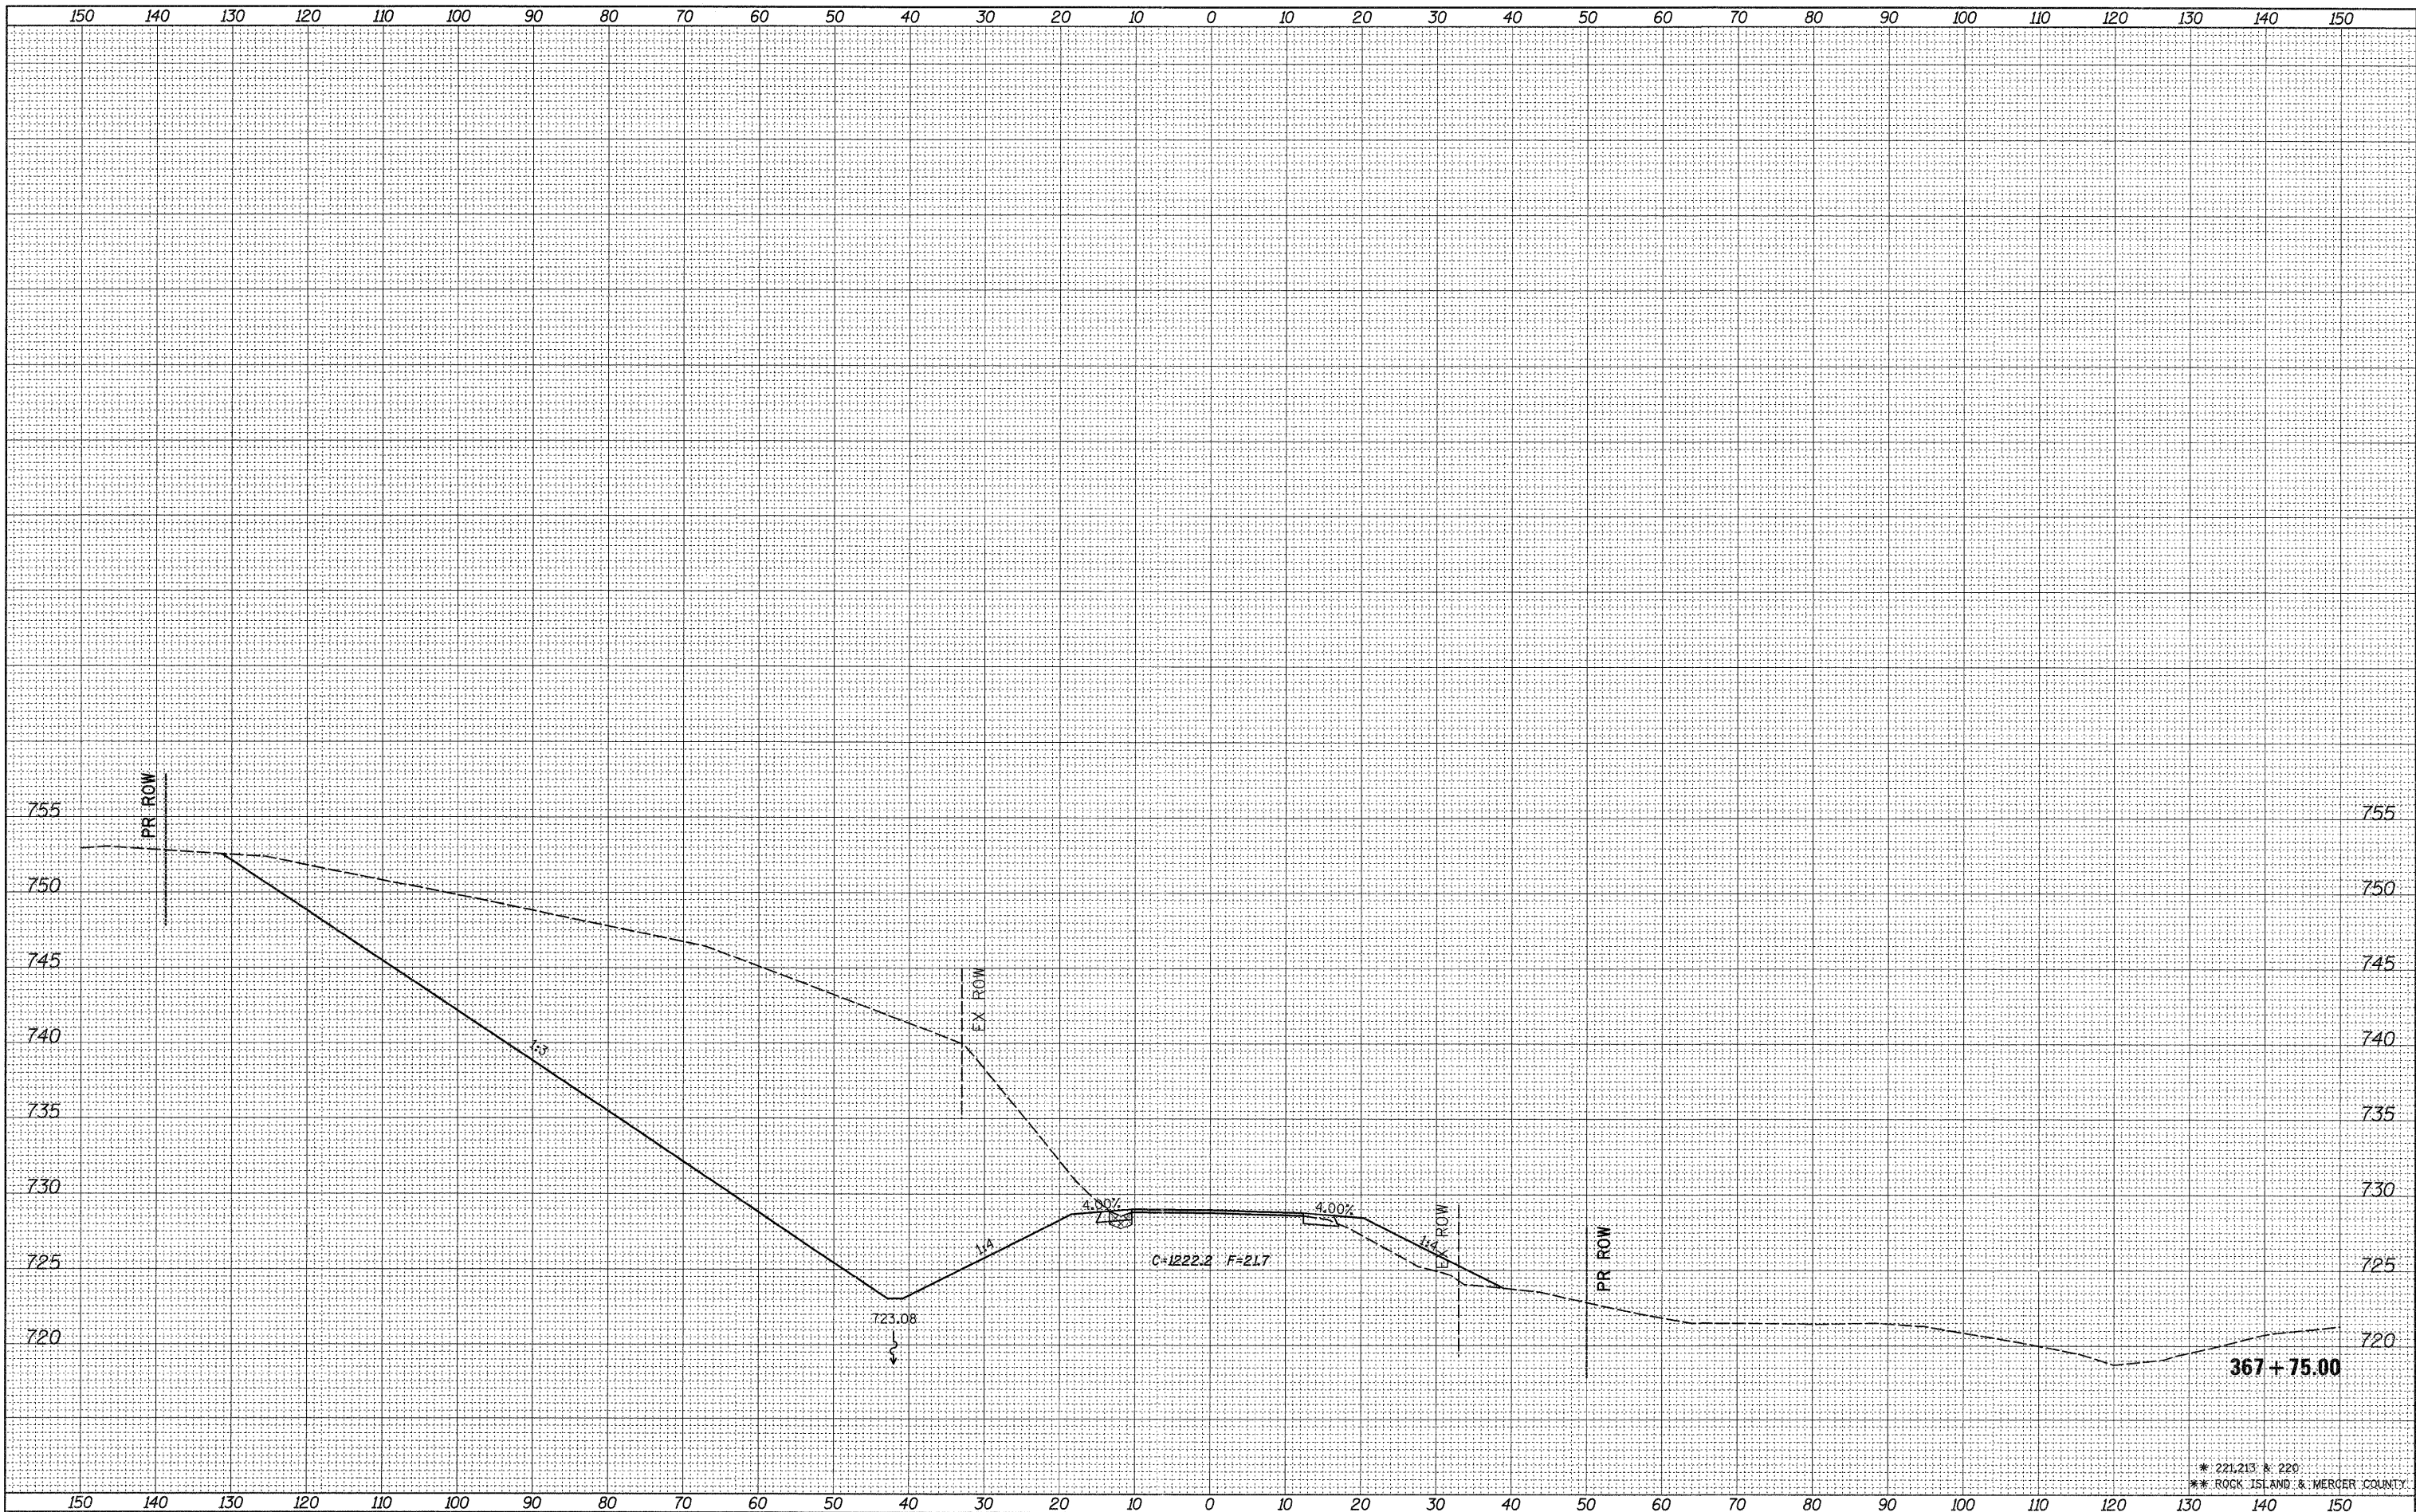

* 221,213 & 220
 ** ROCK ISLAND & MERCER COUNTY

FILE NAME =
 c:\pw_work\p\id\dot\grantpm\d0184077\0212307-shs.xml.dgn

USER NAME = grantpm
 PLOT SCALE = 10.0000' / in.
 PLOT DATE = Thu Jun 23 07:47:38 2011

DESIGNED -
 DRAWN -
 CHECKED -
 DATE -

REVISED -
 REVISED -
 REVISED -
 REVISED -

**STATE OF ILLINOIS
 DEPARTMENT OF TRANSPORTATION**

IL 94 CROSS SECTIONS

SCALE: SHEET NO. OF SHEETS STA. 367+75.00 TO STA. 367+75.00

F.A.S. RTE. *	SECTION (19,20)RS-2	COUNTY **	TOTAL SHEETS 231	SHEET NO. 212
CONTRACT NO. 64D72			ILLINOIS FED. AID PROJECT	