


FINAL SURVEY	SURVEYED	DATE
NOTE BOOK NO.	PLOTTED	
	TEMPLATE	
	AREAS CHECKED	

ORIGINAL SURVEY	SURVEYED	DATE
NOTE BOOK NO.	PLOTTED	
	TEMPLATE	
	AREAS CHECKED	

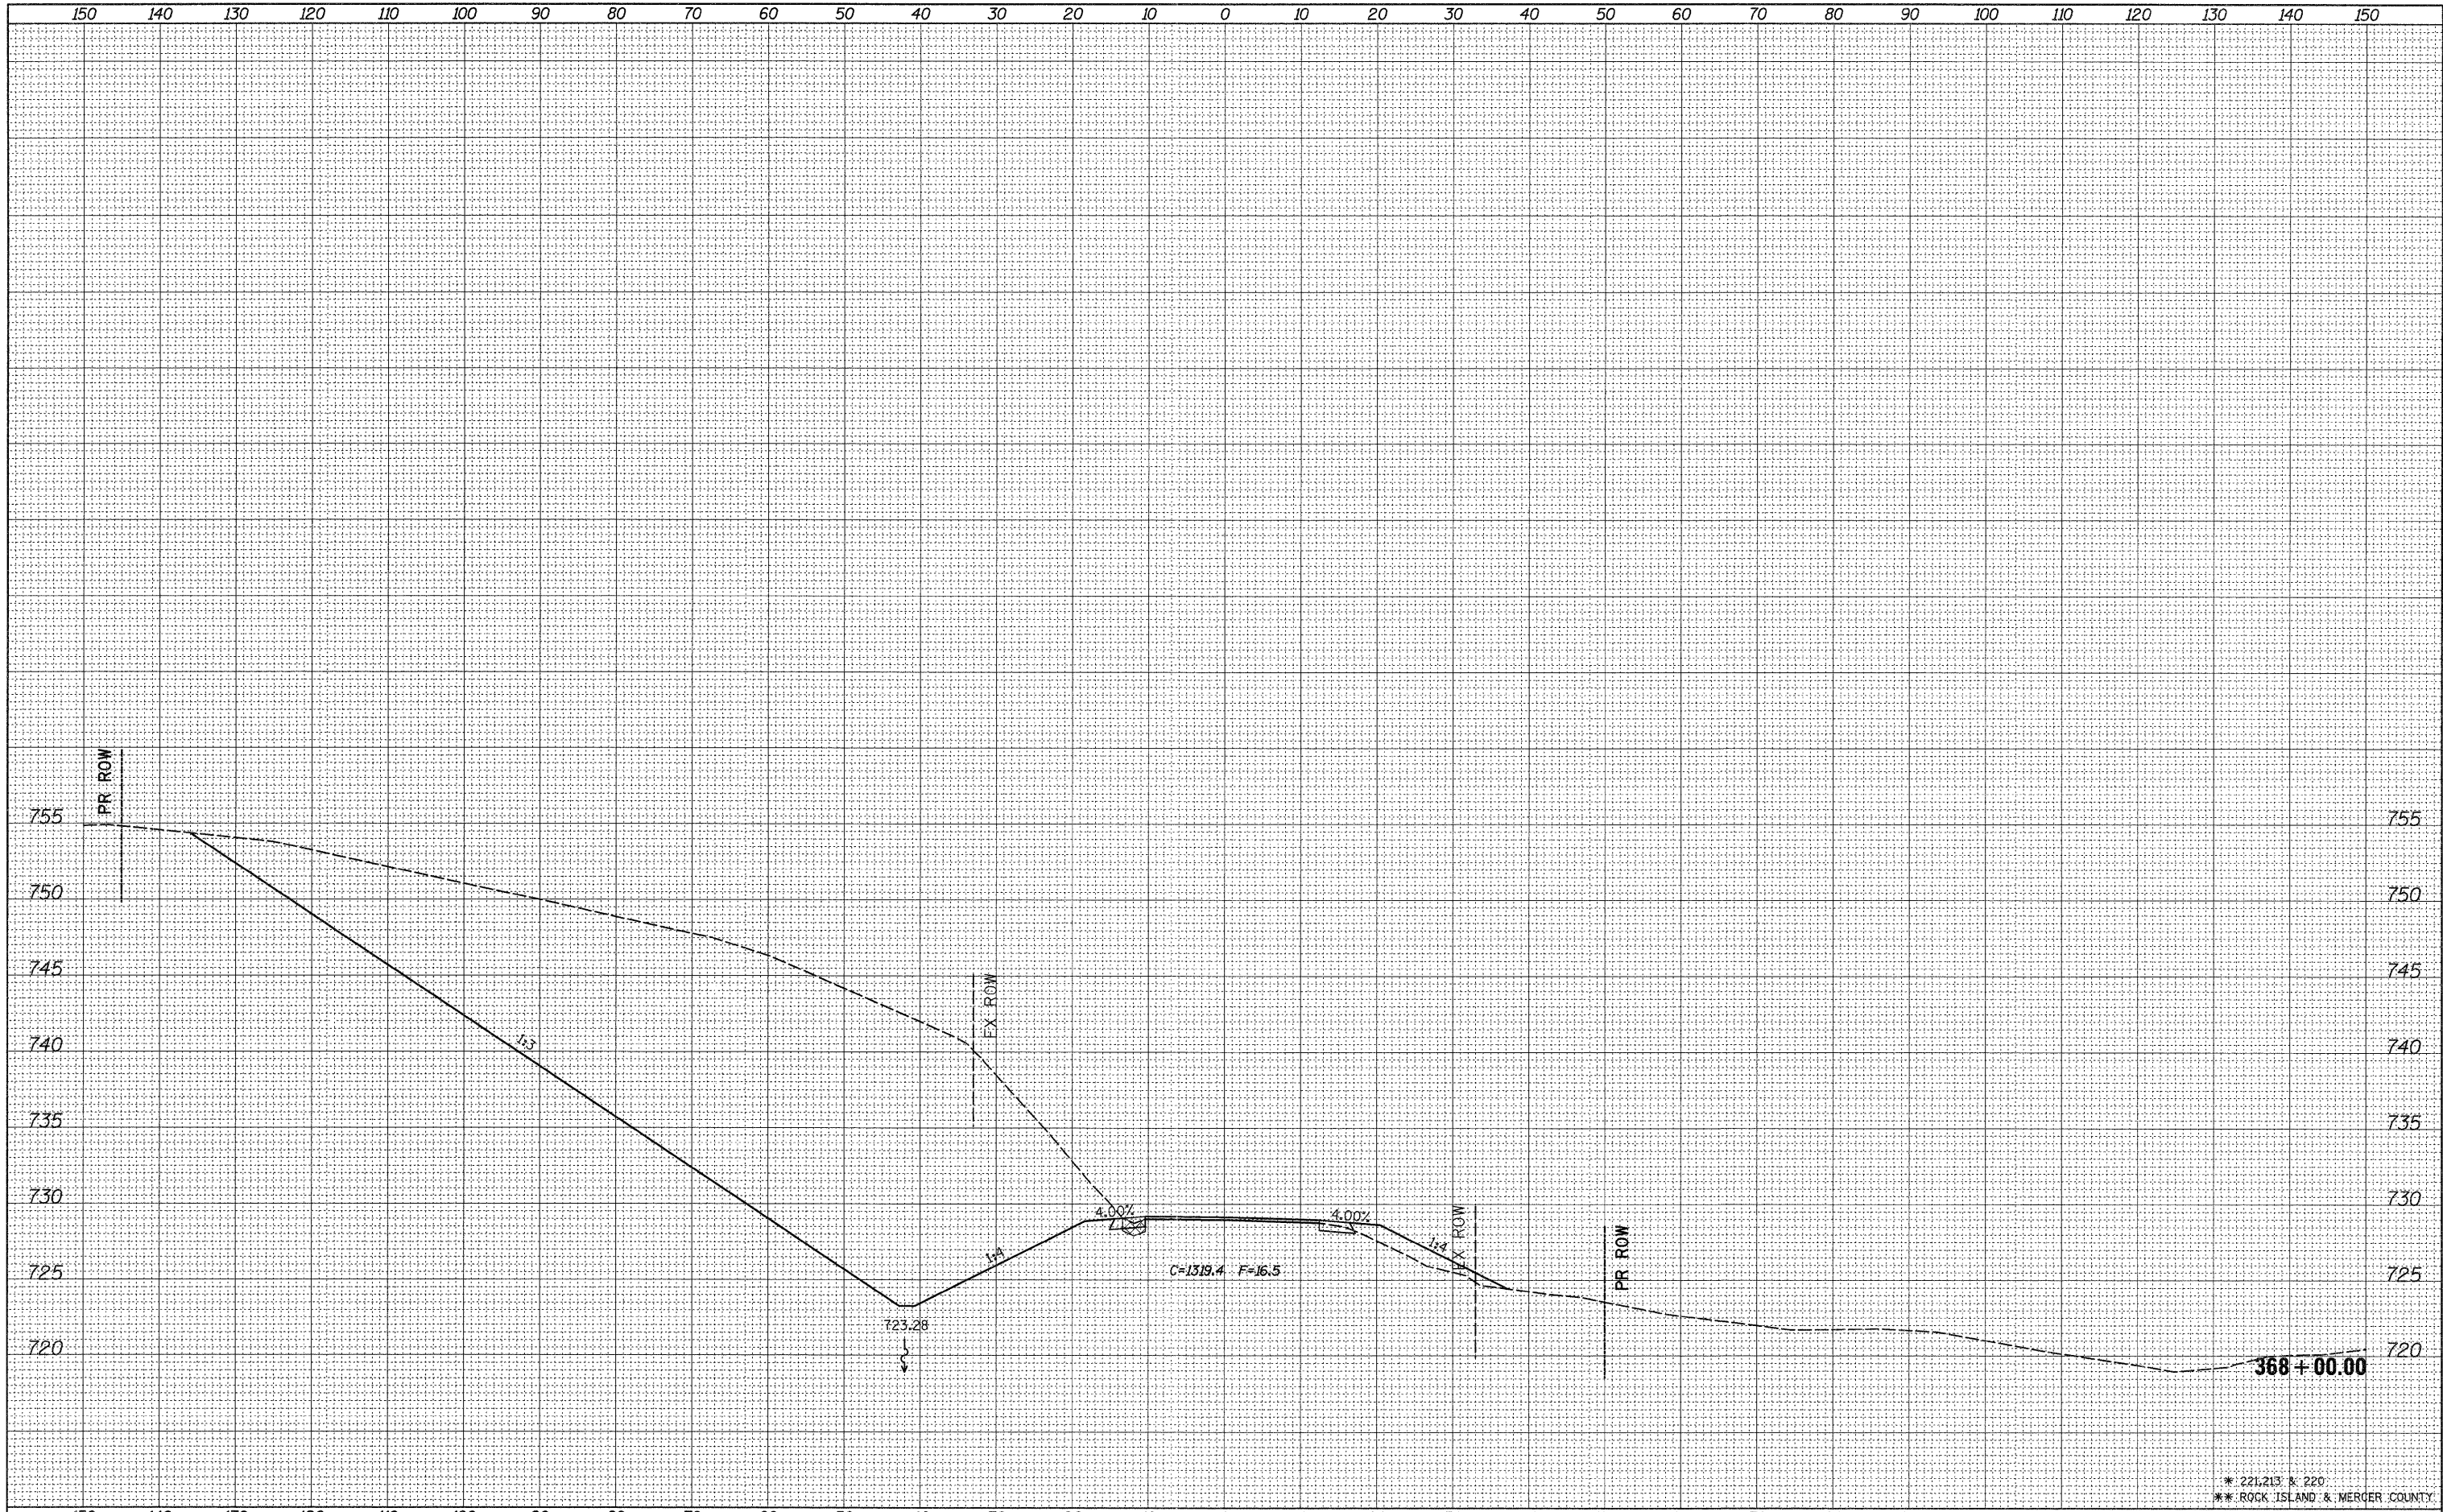

\* 221.213' x 220'  
 \*\* ROCK ISLAND & MERCER COUNTY

FILE NAME =	USER NAME = grantpm	DESIGNED -	REVISED -	<b>STATE OF ILLINOIS</b> <b>DEPARTMENT OF TRANSPORTATION</b>	<b>IL 94 CROSS SECTIONS</b>	F.A.S. RTE.	SECTION	COUNTY	TOTAL SHEETS	SHEET NO.
ct:\pw_work\pws\d0t\grantpm\d0184077\0212307-ahs.xml.dgn	DRAWN -	REVISED -	*			(19,20)RS-2	**	231	213	
PLOT SCALE = 10.0000' / in.	CHECKED -	REVISED -								
PLOT DATE = Thu Jun 23 07:47:39 2011	DATE -	REVISED -								
SCALE: SHEET NO. OF SHEETS STA. 368+00.00 TO STA. 368+00.00						CONTRACT NO. 64D72				
						ILLINOIS FED. AID PROJECT				