


DATE	
BY	
FINAL SURVEY	SURVEYED
NOTE BOOK	PLOTTED
NO.	TEMPLATE
	AREAS CHECKED

DATE	
BY	
ORIGINAL SURVEY	SURVEYED
NOTE BOOK	PLOTTED
NO.	TEMPLATE
	AREAS CHECKED

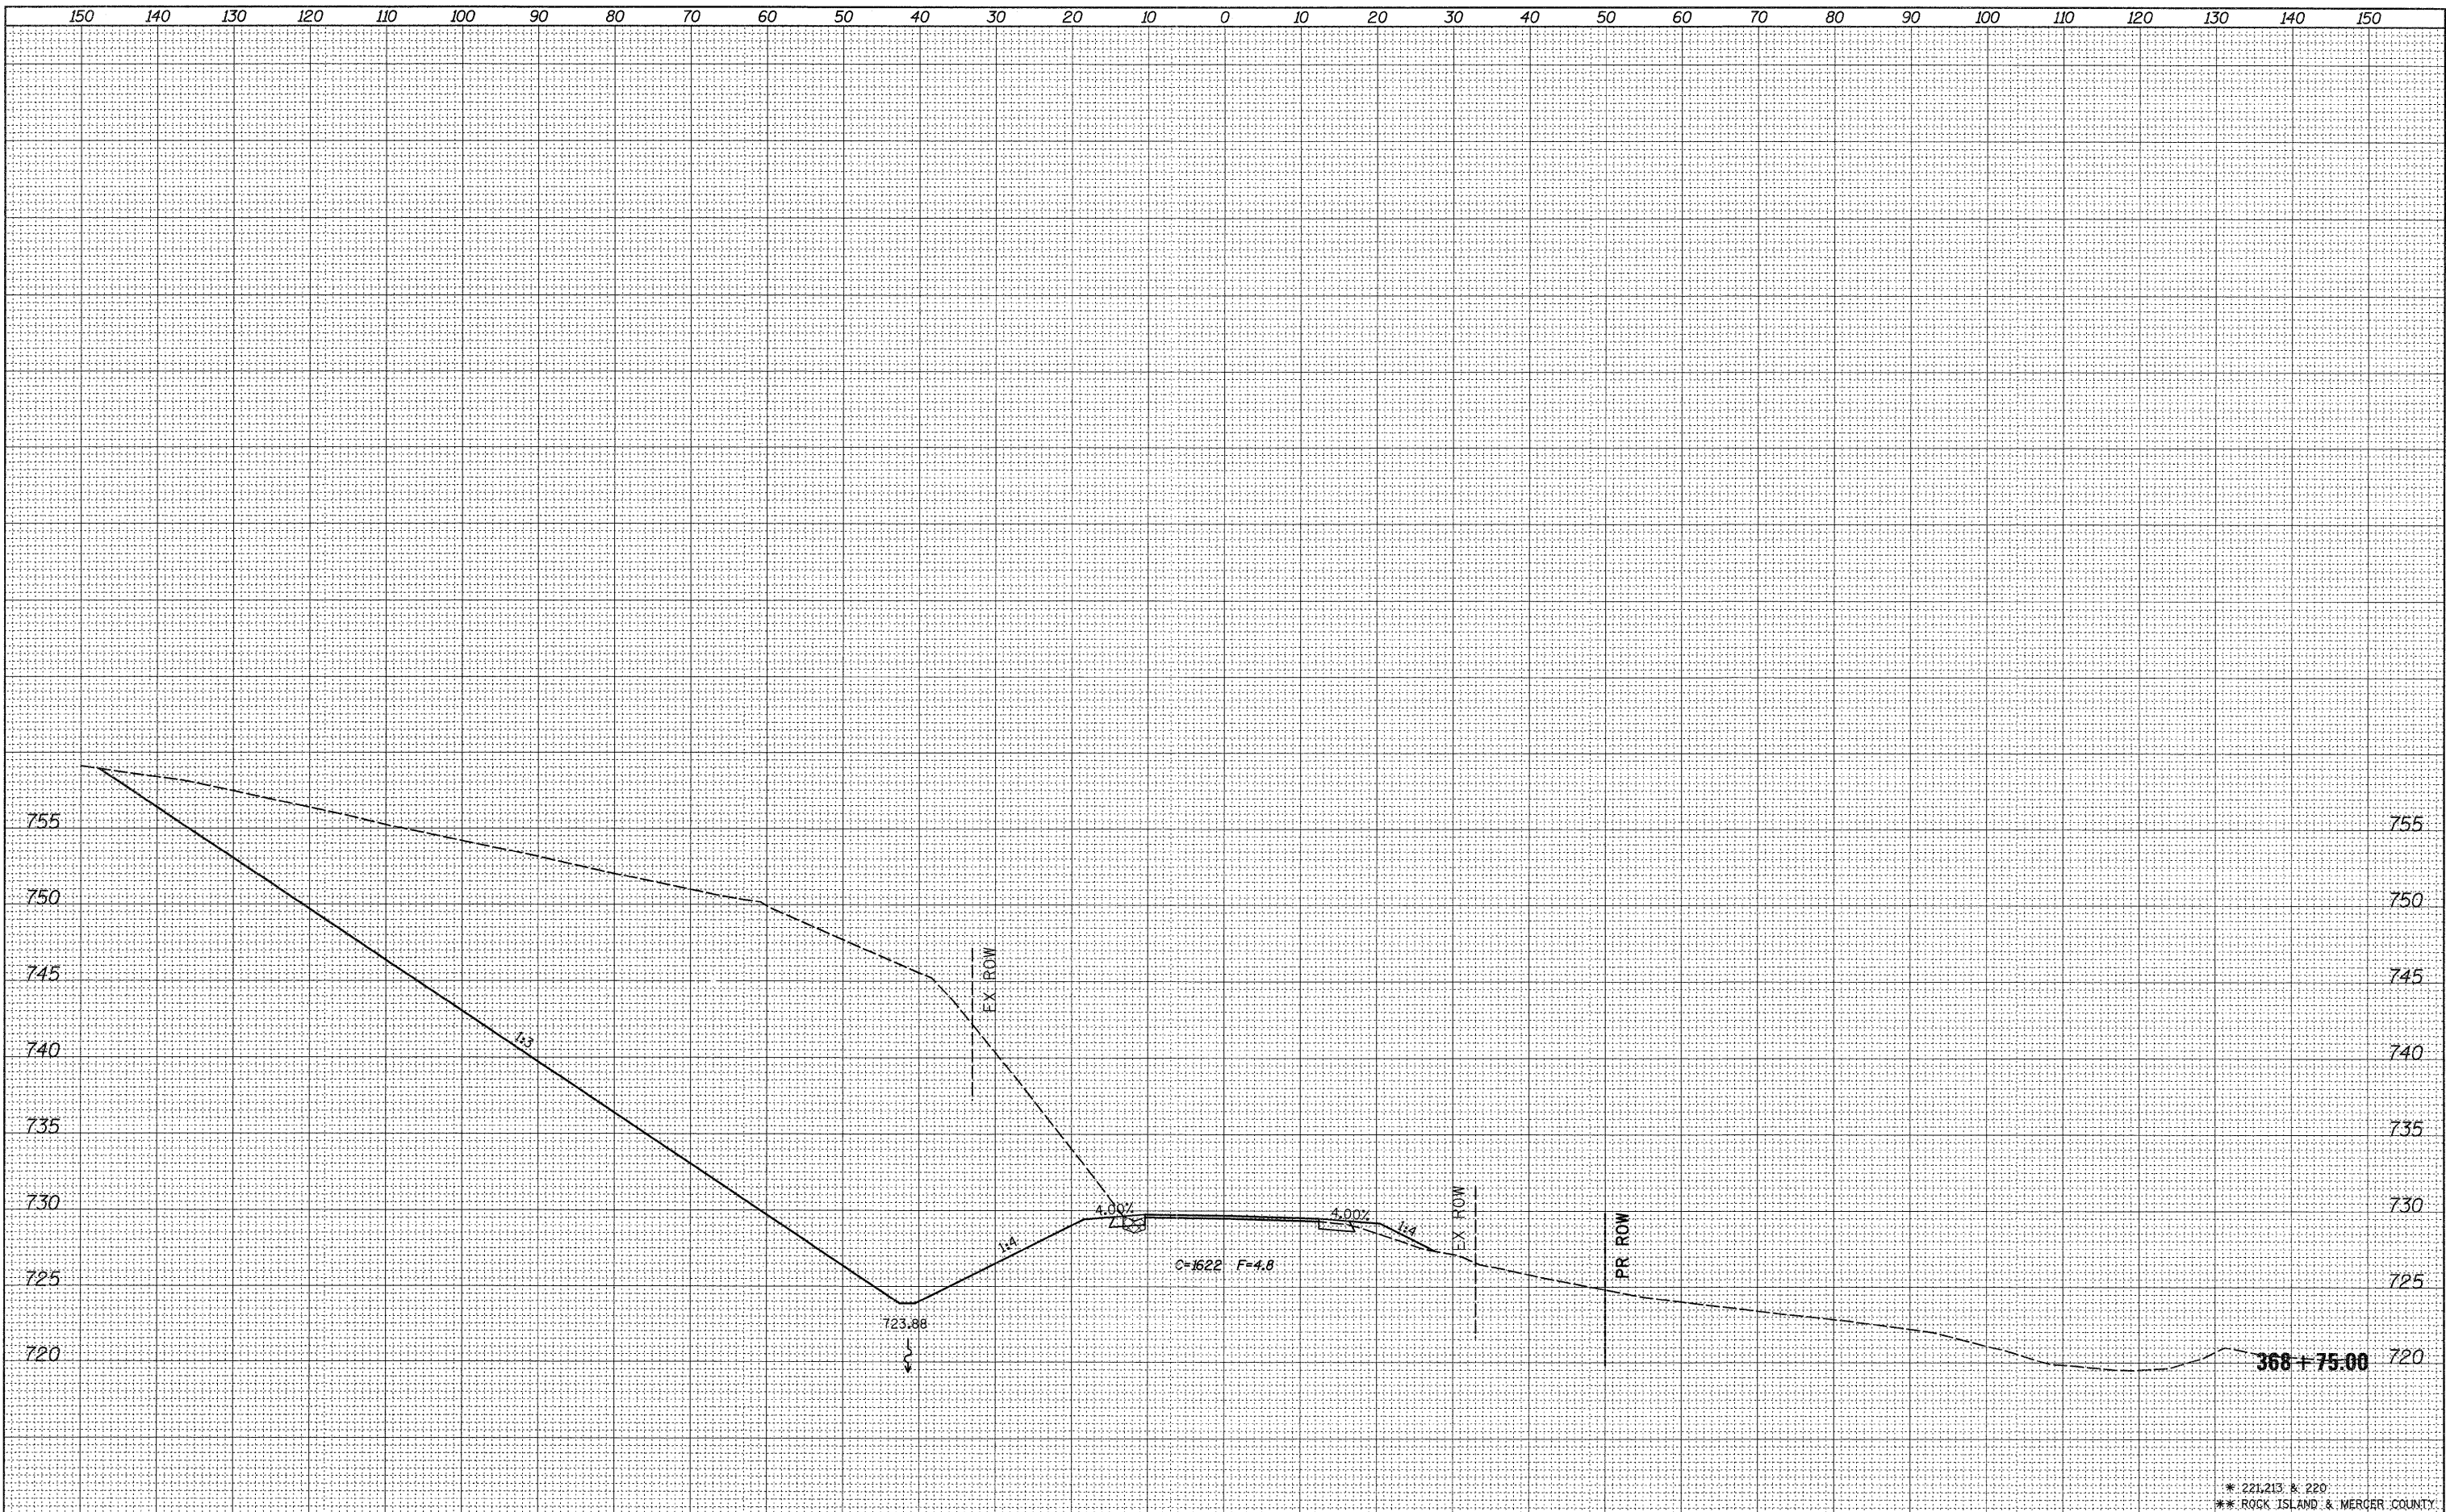

\* 221,213 & 220  
\*\* ROCK ISLAND & MERGER COUNTY

FILE NAME =	USER NAME = grantpm	DESIGNED -	REVISED -	<b>STATE OF ILLINOIS</b> <b>DEPARTMENT OF TRANSPORTATION</b>		<b>IL 94 CROSS SECTIONS</b>		F.A.S. RTE.	SECTION	COUNTY	TOTAL SHEETS	SHEET NO.
cr:\pw\work\p\dot\grantpm\d0184077\0212307-shd.xml.dgn	PLLOT SCALE = 10.0000' / in.	DRAWN -	REVISED -					*	(19,20)RS-2	**	231	216
PLLOT DATE = Thu Jun 23 07:47:43 2011	DATE -	CHECKED -	REVISED -					CONTRACT NO. 64D72				
		DATE -	REVISED -					[ILLINOIS] FED. AID PROJECT				
SCALE:		SHEET NO. OF SHEETS		STA. 368+75.00 TO STA. 368+75.00								