


DATE	
BY	
SURVEYED	
PLOTTED	
NOTE BOOK	
AREAS CHECKED	

DATE	
BY	
ORIGINAL SURVEY	
PLOTTED	
NOTE BOOK	
AREAS CHECKED	

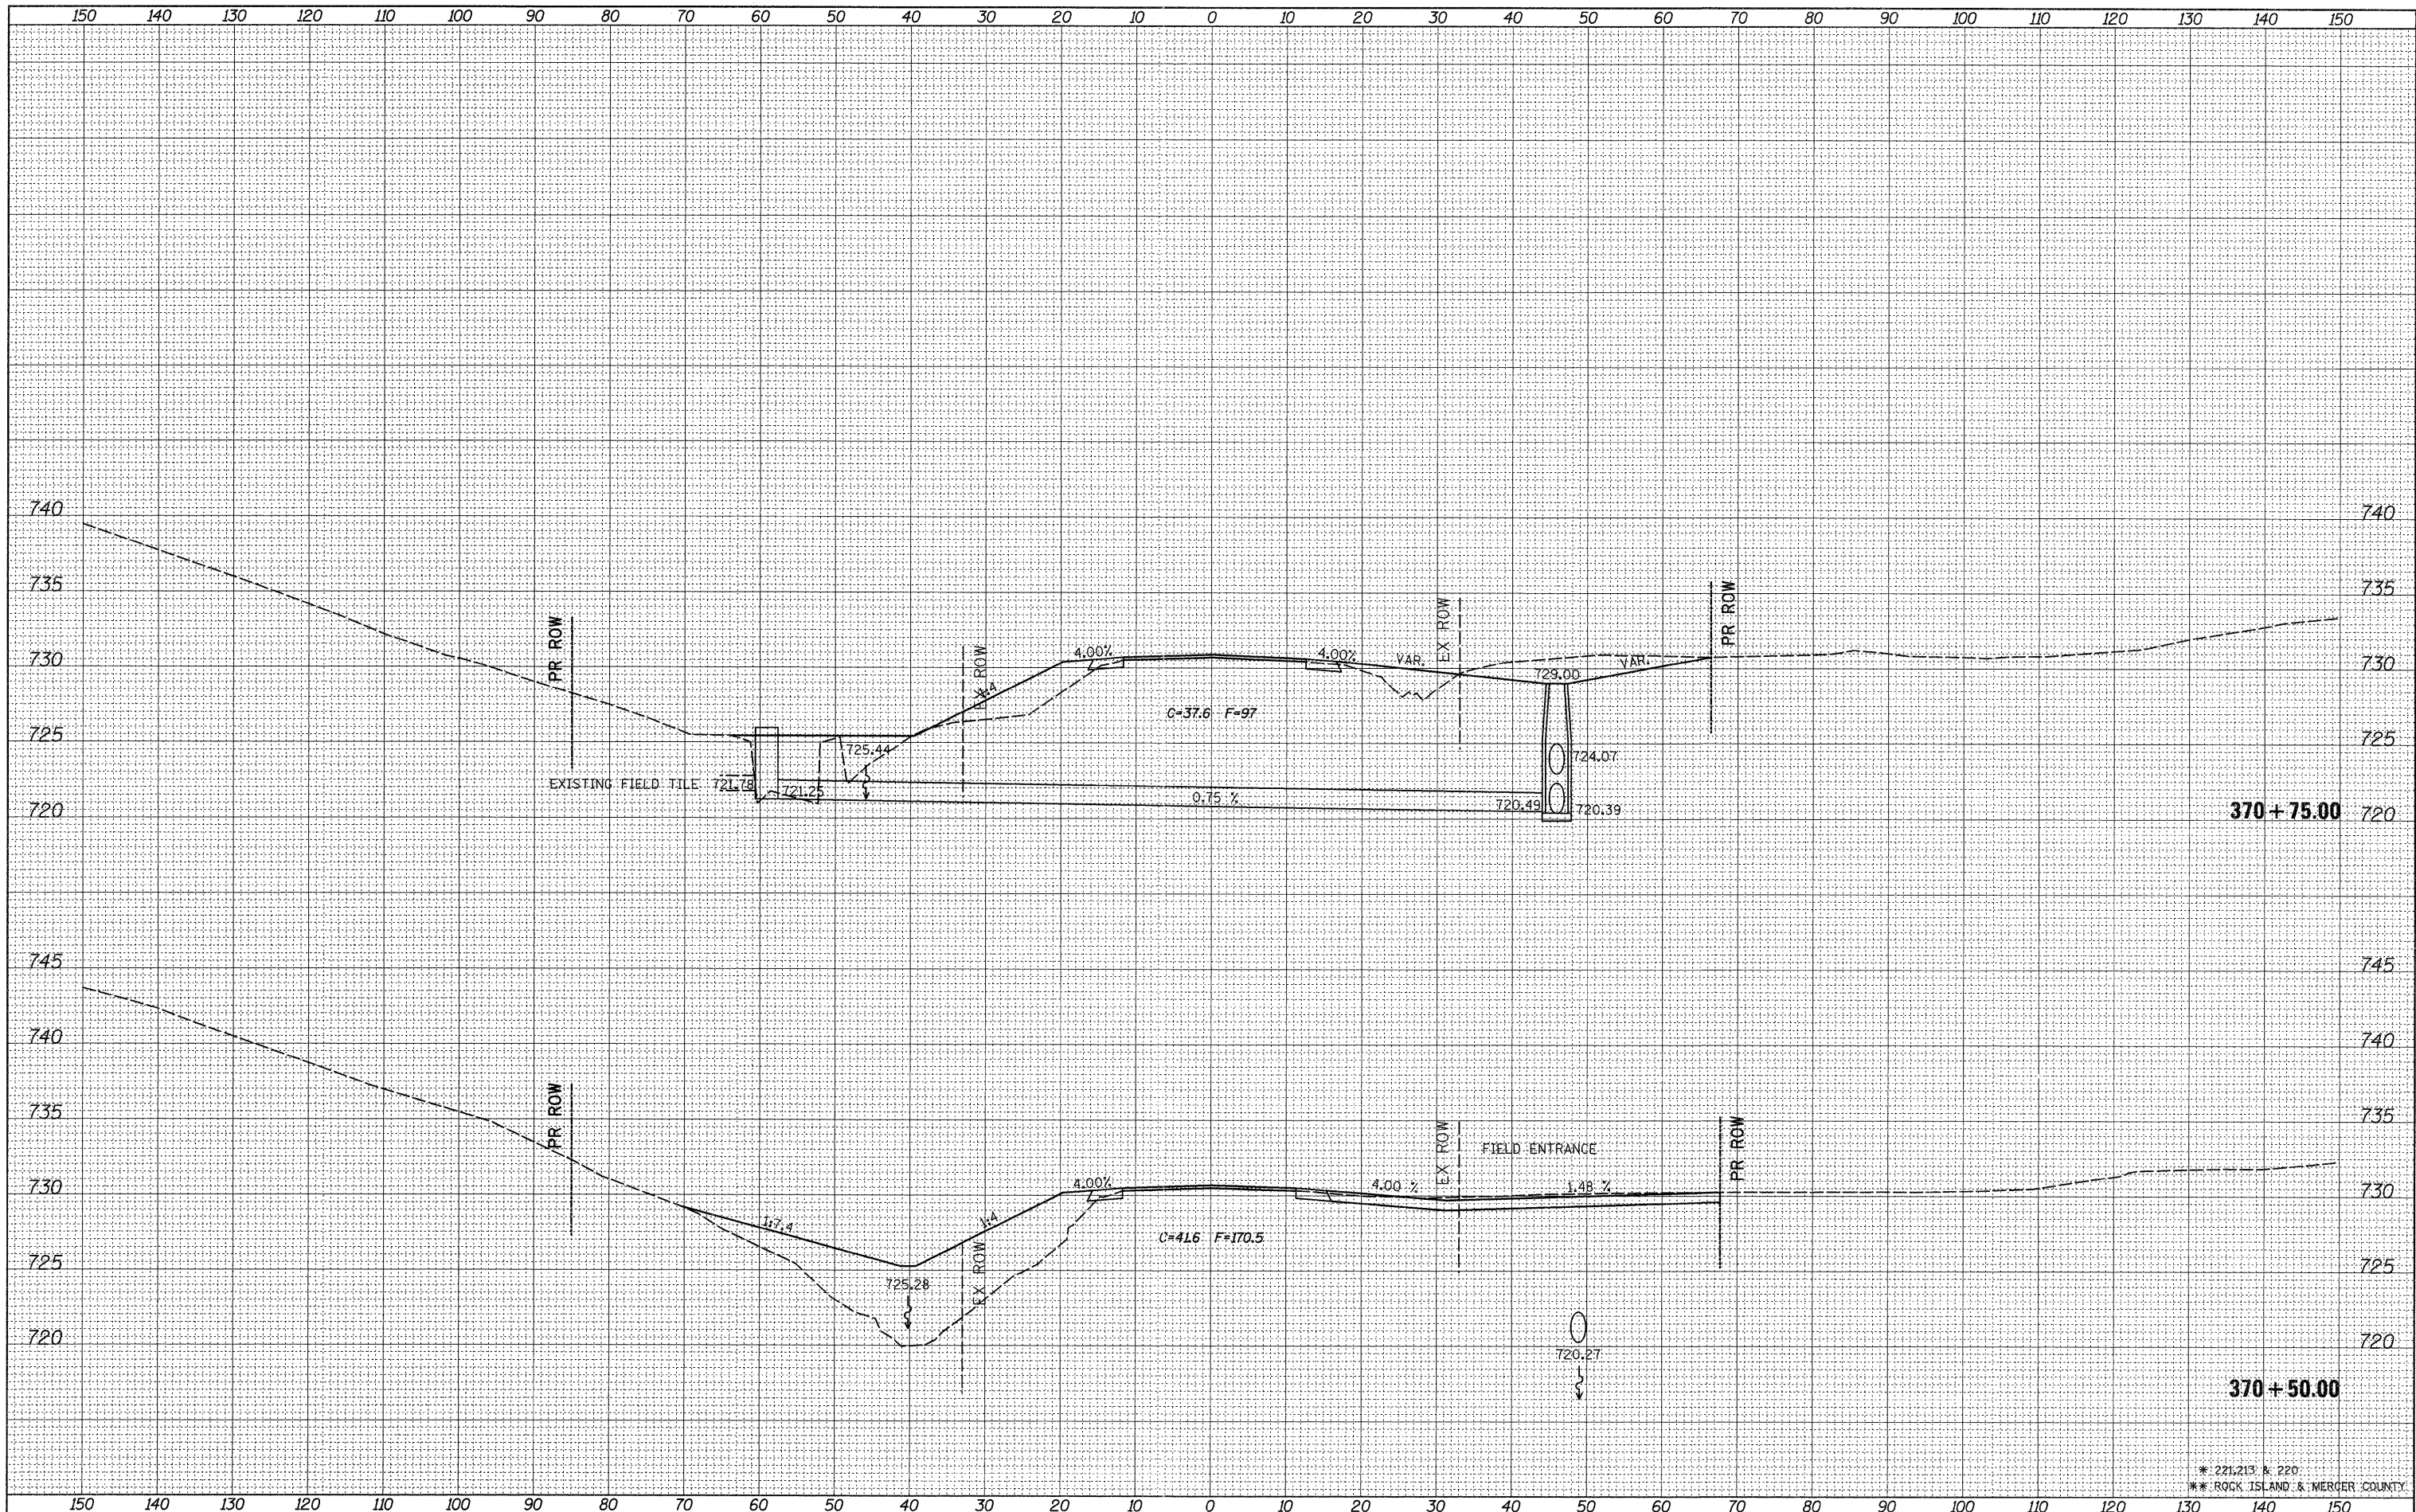

FILE NAME =
 c:\pwork\p\p\dot\grantpm\d0184077\0212307-shd.xml.dgn

USER NAME = grantpm
 DESIGNED -
 DRAWN -
 CHECKED -
 DATE -

REVISIED -
 REVISIED -
 REVISIED -
 REVISIED -

PLLOT SCALE = 10.0000' / 1" =
 PLOT DATE = Thu Jun 23 07:47:50 2011

**STATE OF ILLINOIS
 DEPARTMENT OF TRANSPORTATION**

IL 94 CROSS SECTIONS

SCALE: SHEET NO. OF SHEETS STA. 370+50.00 TO STA. 370+75.00

F.A.S. RTE.	SECTION	COUNTY	TOTAL SHEETS	SHEET NO.
*	(19,20)RS-2	**	231	222
CONTRACT NO. 64072			ILLINOIS FED. AID PROJECT	

*: 221, 213 & 220
 **: ROCK ISLAND & MERGER COUNTY