


DATE	
BY	
FINAL SURVEY	
PLOTTED	
NOTE BOOK	
AREAS CHECKED	

DATE	
BY	
ORIGINAL SURVEY	
PLOTTED	
NOTE BOOK	
AREAS CHECKED	

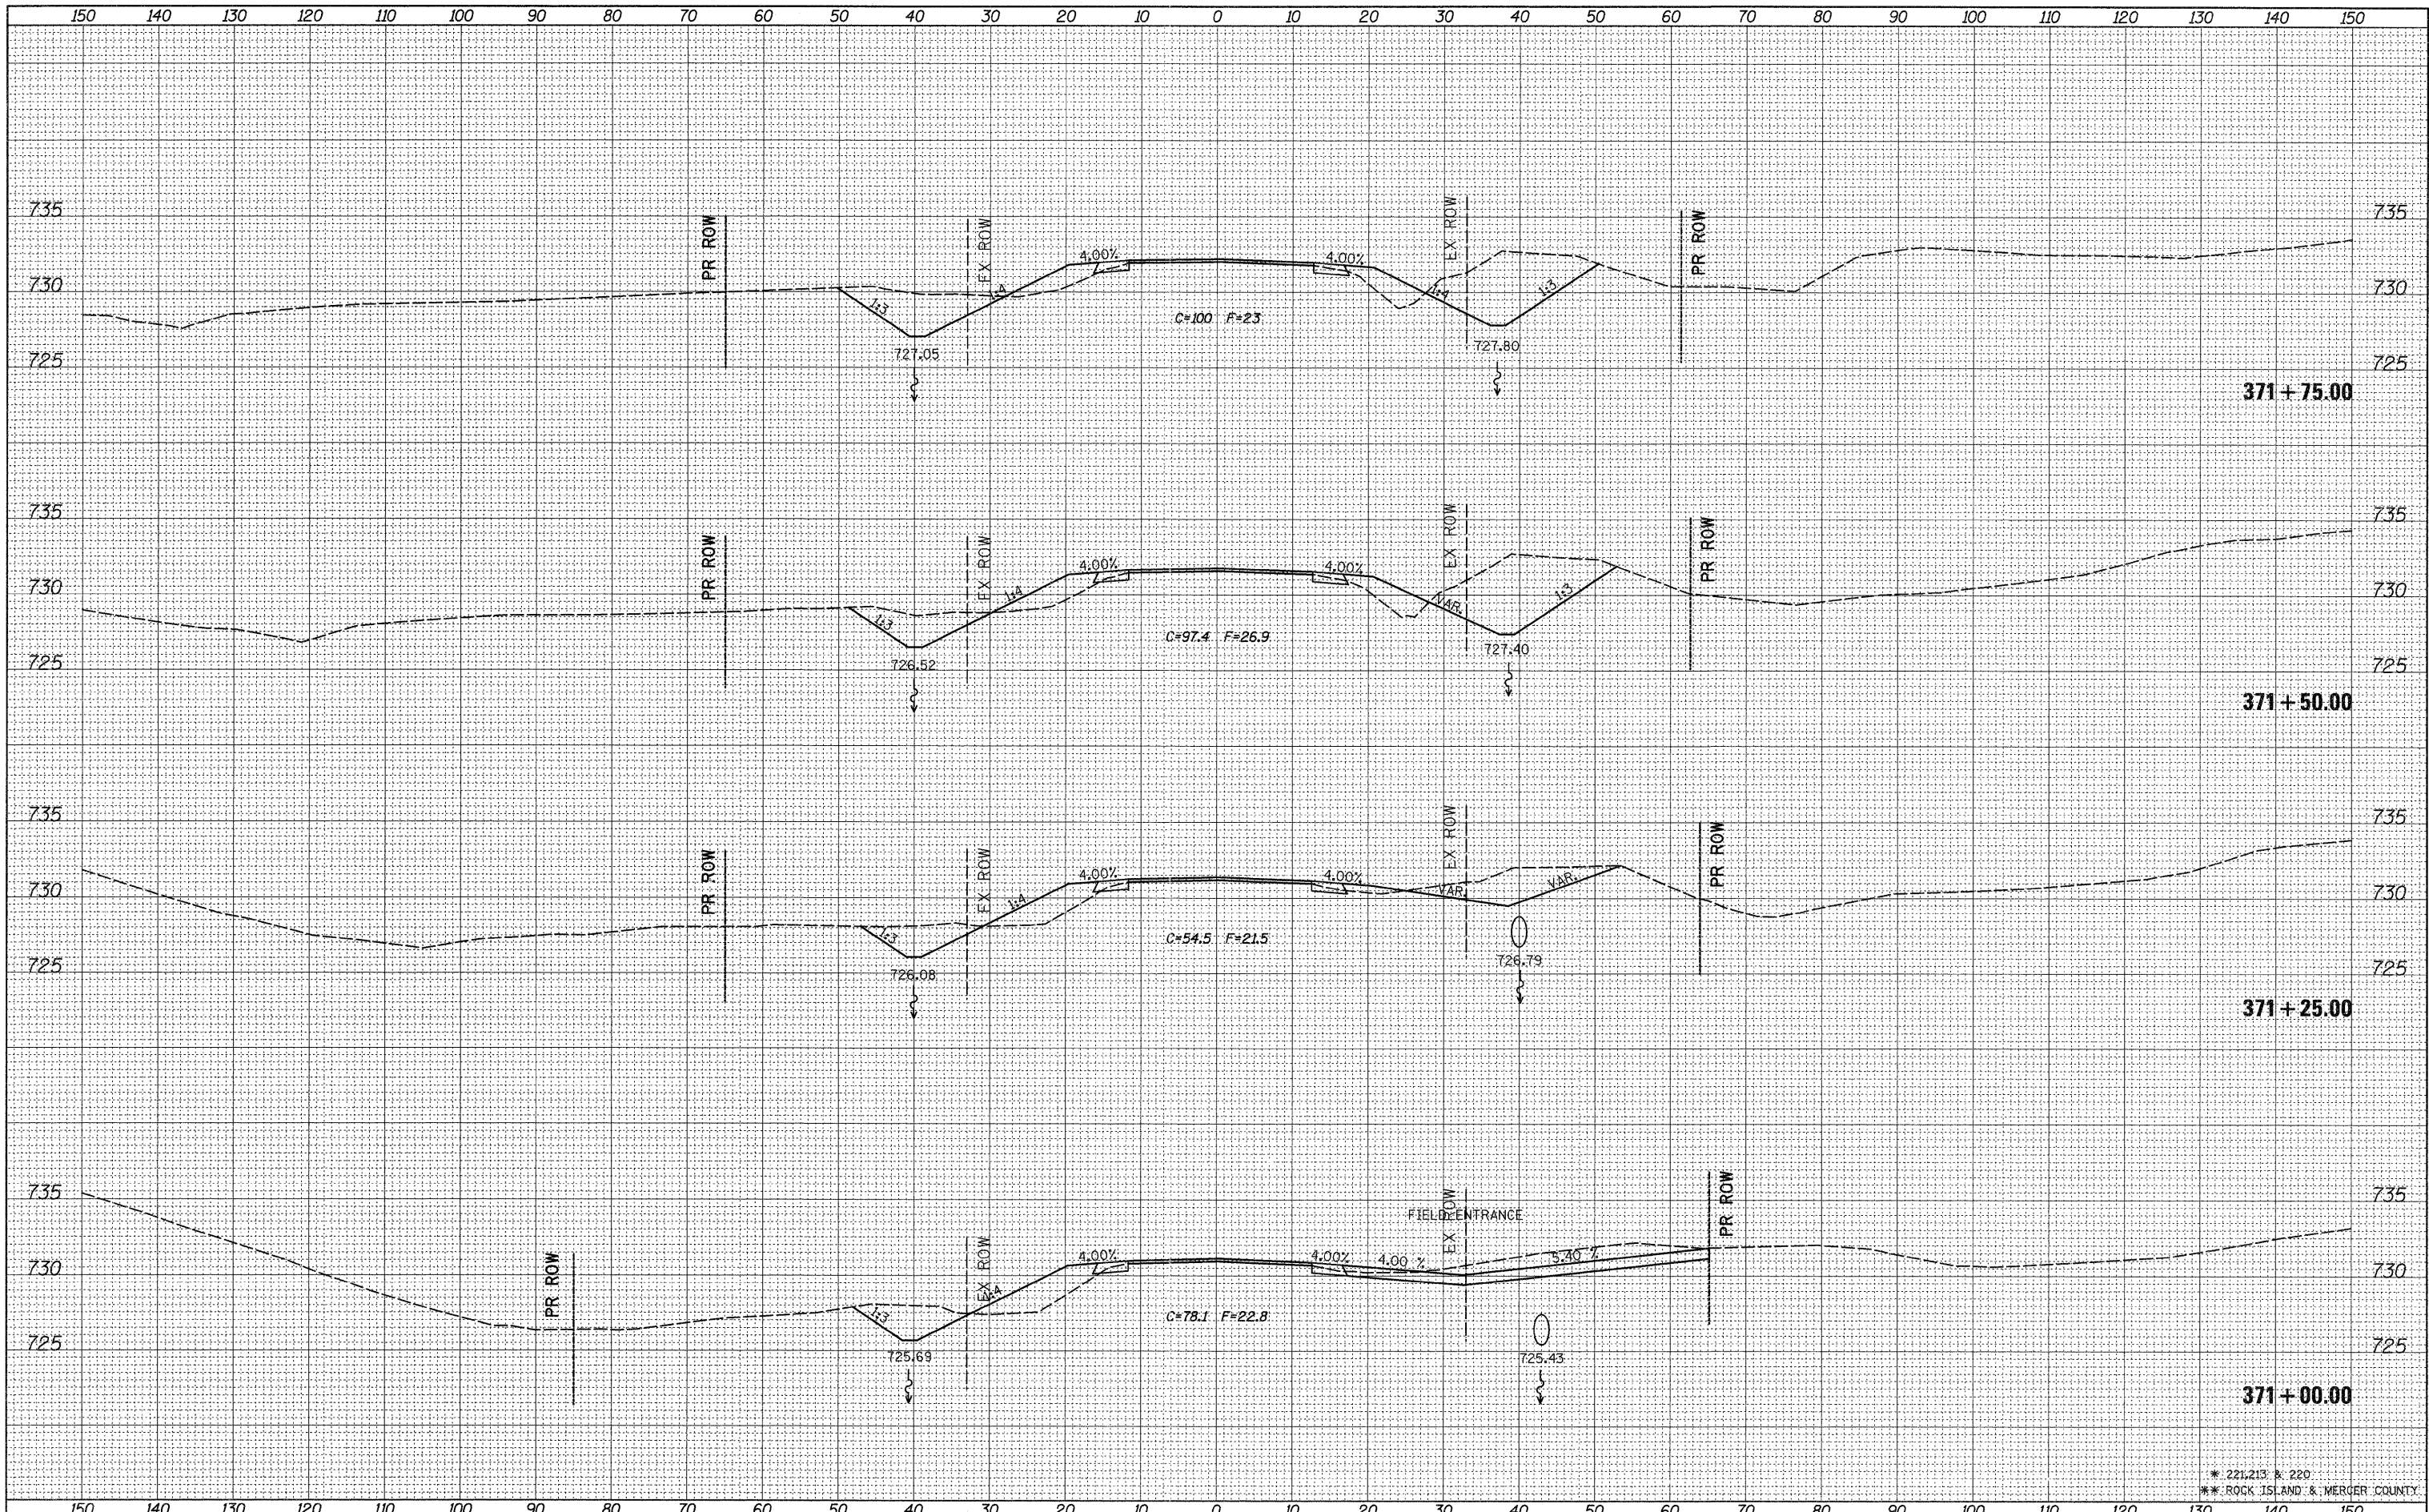

* 221/213 & 220
 ** ROCK ISLAND & MERGER COUNTY

FILE NAME =	USER NAME = grantpm	DESIGNED -	REVISED -
c:\pwwork\pwwork\grantpm\d2184077\d212307-ah.xml.dgn		DRAWN -	REVISED -
		CHECKED -	REVISED -
		DATE -	REVISED -

**STATE OF ILLINOIS
 DEPARTMENT OF TRANSPORTATION**

IL 94 CROSS SECTIONS

SCALE: SHEET NO. OF SHEETS STA. 371+00.00 TO STA. 371+75.00

F.A.S. RTE.	SECTION	COUNTY	TOTAL SHEETS	SHEET NO.
*	(19,20)RS-2	**	231	223
CONTRACT NO. 64D72			ILLINOIS FED. AID PROJECT	