


FINAL SURVEY	SURVEYED	DATE
NO.	PLOTTED	
	TEMPLATE	
	AREAS CHECKED	

ORIGINAL SURVEY	SURVEYED	DATE
NO.	PLOTTED	
	TEMPLATE	
	AREAS CHECKED	

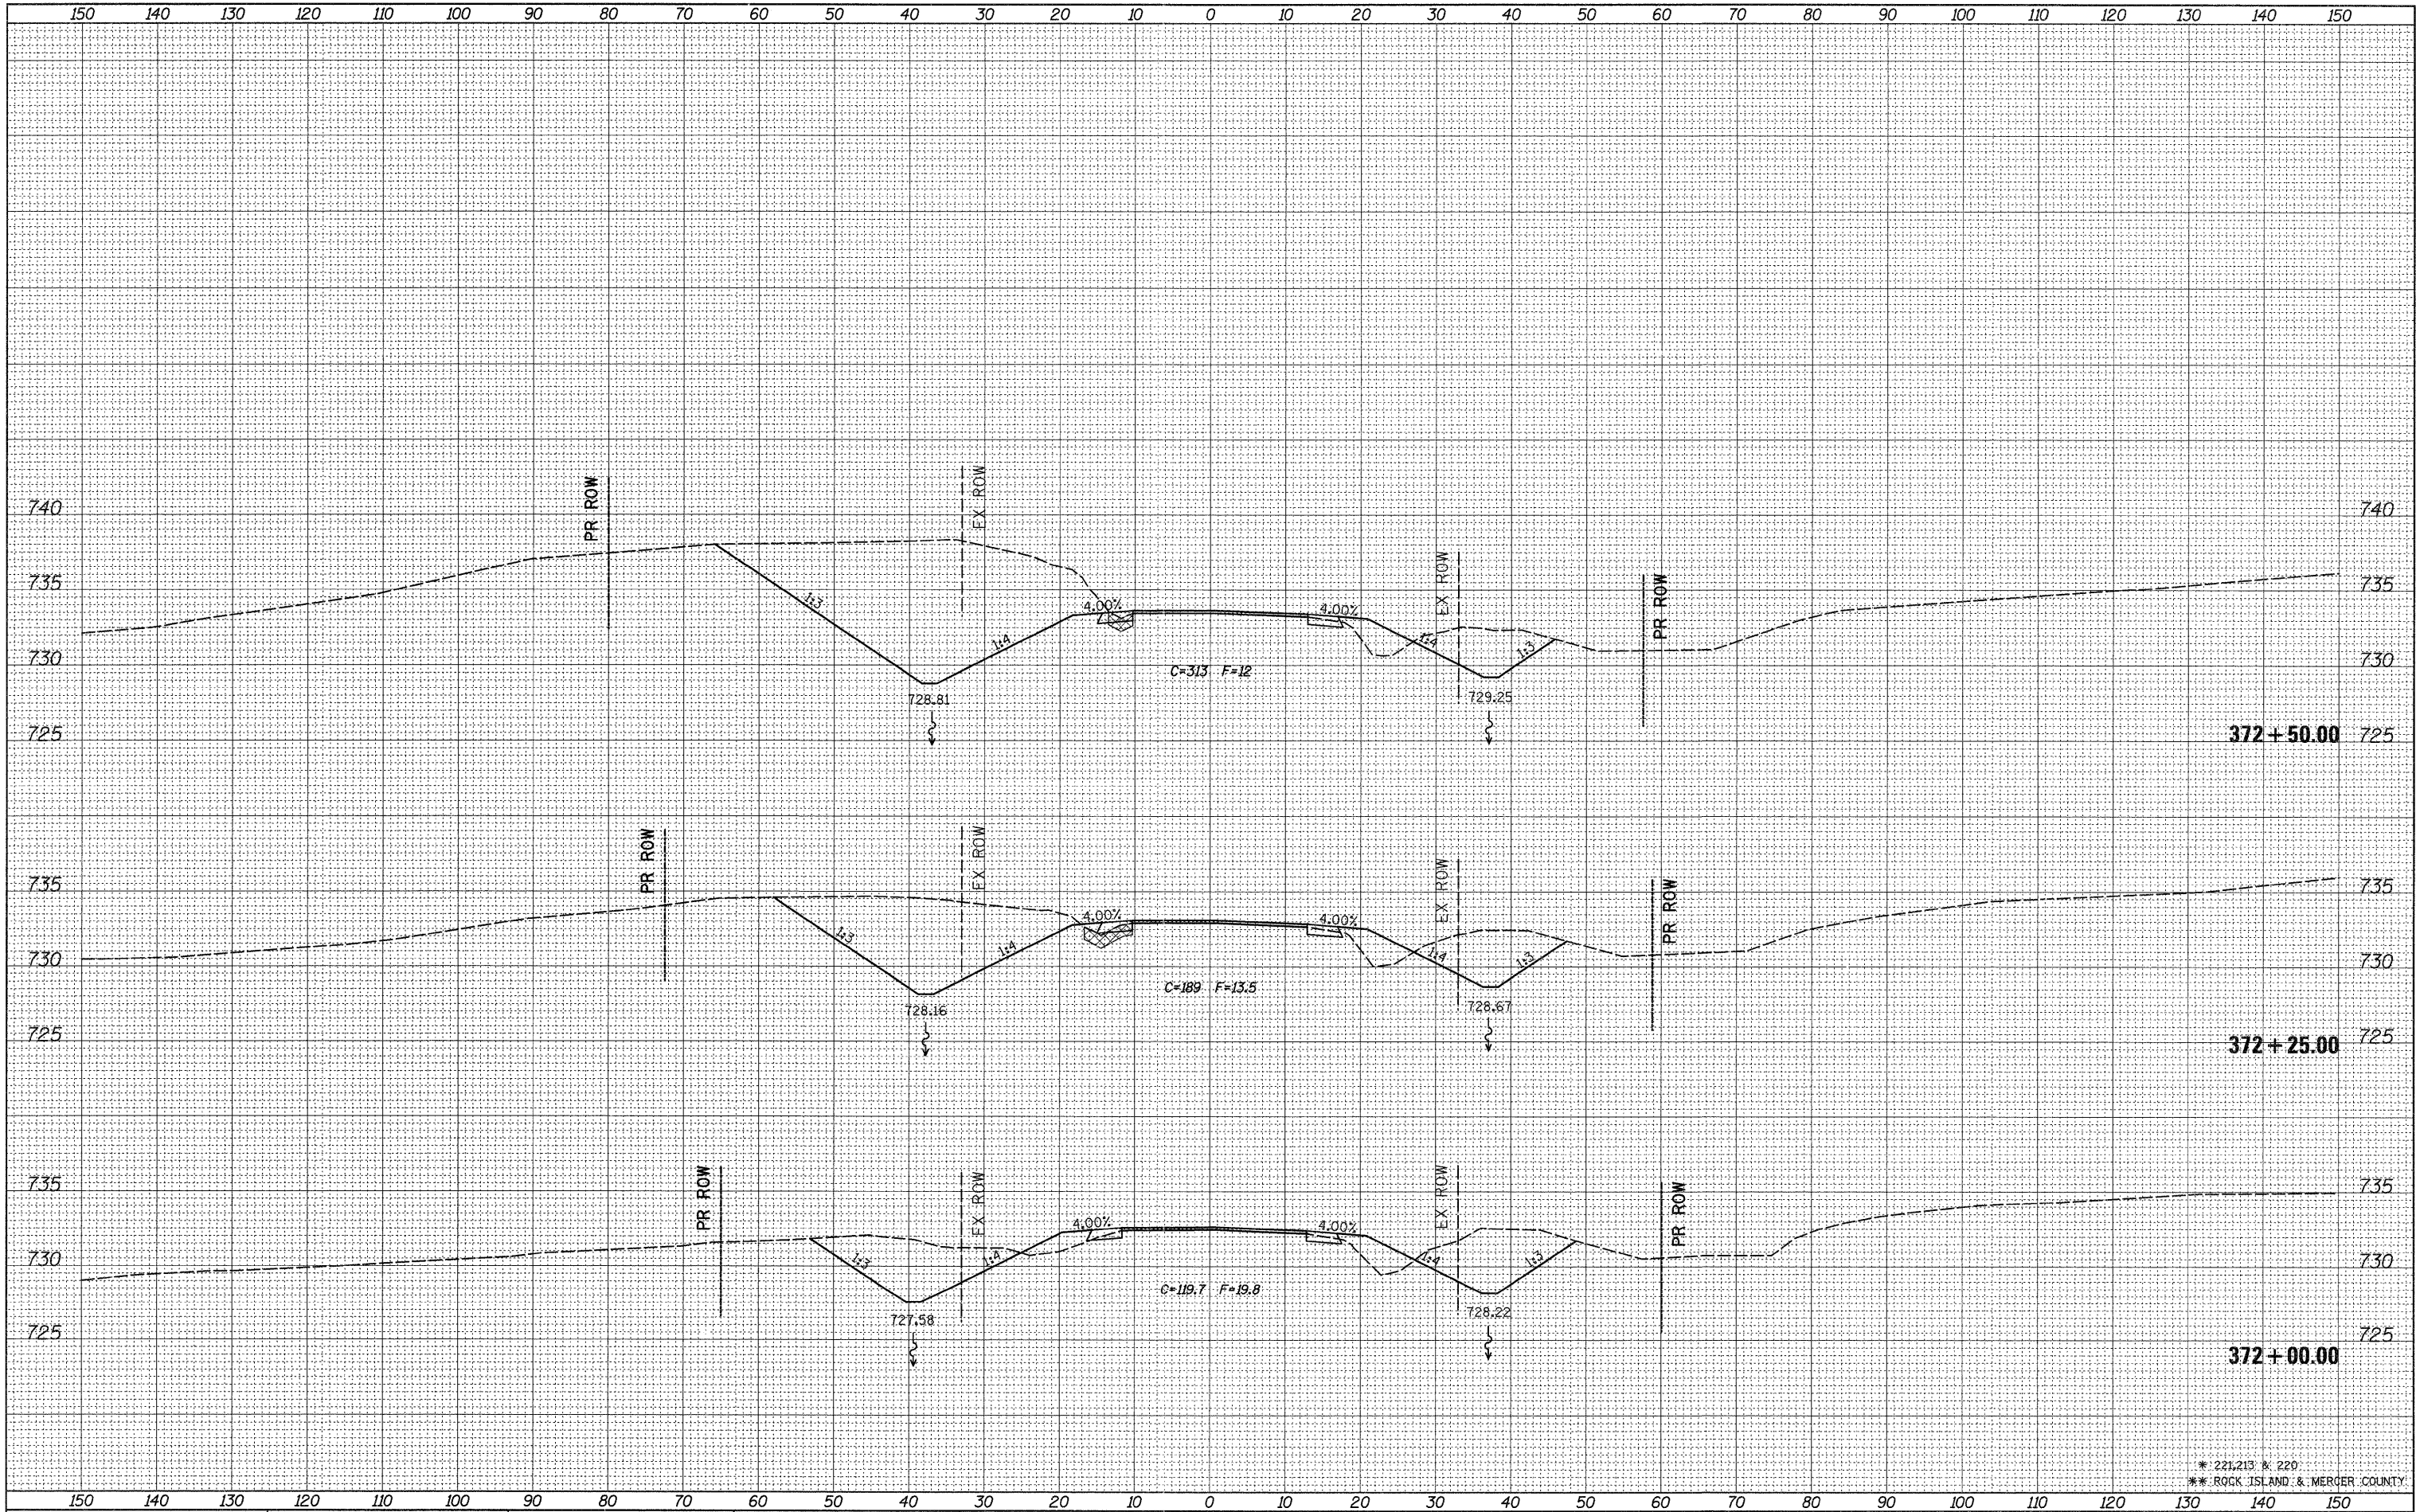

* 221,213, & 229
 ** ROCK ISLAND & MERCER COUNTY

FILE NAME =	USER NAME = grantpm
c:\pw_work\pksdot\grantpm\d0184077\0212307-shd.xml.dgn	DESIGNED -
	DRAWN -
	CHECKED -
	DATE -
	REVISIONS -
	REVISIONS -
	REVISIONS -
	REVISIONS -

DESIGNED -	REVISIONS -
DRAWN -	REVISIONS -
CHECKED -	REVISIONS -
DATE -	REVISIONS -

STATE OF ILLINOIS
 DEPARTMENT OF TRANSPORTATION

IL 94 CROSS SECTIONS

SCALE: SHEET NO. OF SHEETS STA. 372+00.00 TO STA. 372+50.00

F.A.S. RTE.	SECTION	COUNTY	TOTAL SHEETS	SHEET NO.
*	(19,20)RS-2	**	231	224
			CONTRACT NO. 64D72	
ILLINOIS FED. AID PROJECT				