


DATE	
BY	
FINAL SURVEY NOTE BOOK NO.	
SURVEYED PLOTTED TEMPLATE AREAS CHECKED	

DATE	
BY	
ORIGINAL SURVEY NOTE BOOK NO.	
SURVEYED PLOTTED TEMPLATE AREAS CHECKED	

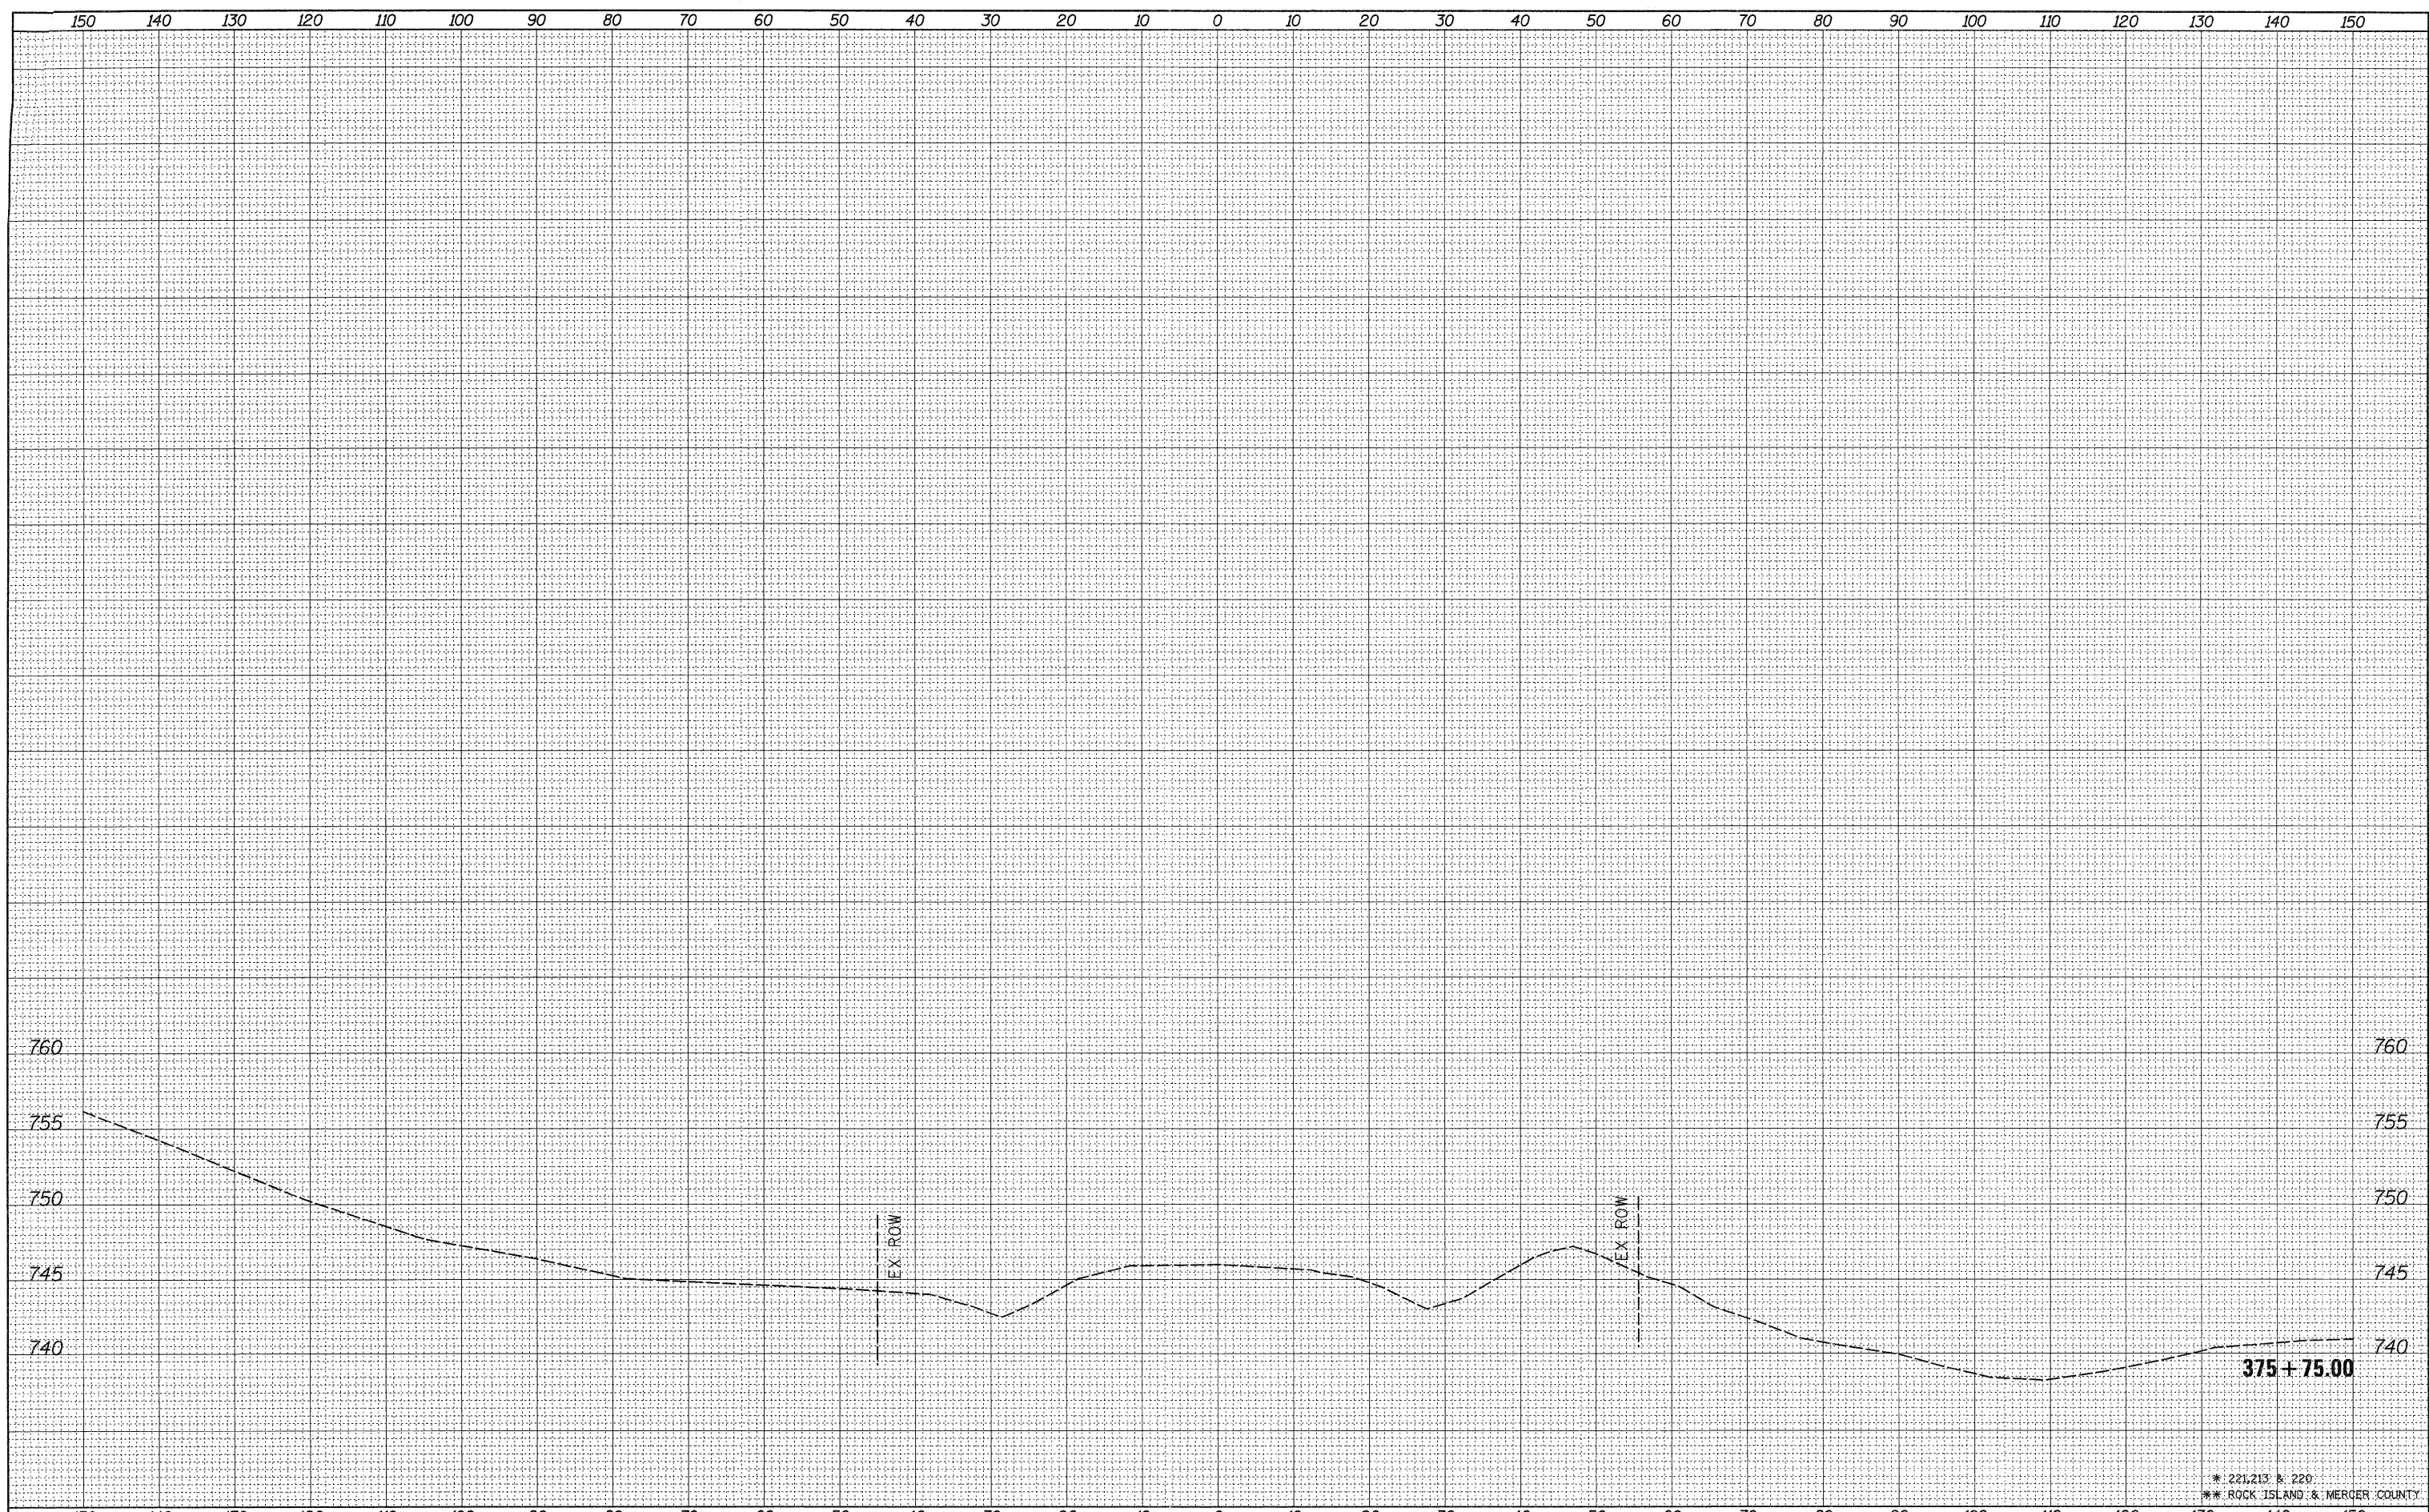

* 221.213 & 220
 ** ROCK ISLAND & MERGER COUNTY

FILE NAME =	USER NAME = grantspm	DESIGNED -	REVISED -	STATE OF ILLINOIS DEPARTMENT OF TRANSPORTATION	IL 94 CROSS SECTIONS	F.A.S. RTE.	SECTION	COUNTY	TOTAL SHEETS	SHEET NO.
ci:\pw_work\pwsdot\grantspm\d0184077\0212307-sh	xsm1.dgn	DRAWN -	REVISED -			*	(19,20)RS-2	**	231	231
	PLOT SCALE = 10.0000' / in.	CHECKED -	REVISED -			CONTRACT NO. 64D72				
	PLOT DATE = Thu Jun 23 07:48:00 2011	DATE -	REVISED -			SCALE:	SHEET NO. OF SHEETS STA. 375+75.00 TO STA. 375+75.00	ILLINOIS FED. AID PROJECT		