

MEYERS LIMITED PARTNERSHIP


EXISTING 8" FIELD TILE WILL BE ENCOUNTERED DURING CONSTRUCTION. SEE SCHEDULE AND GENERAL NOTE. FIELD TILE JUNCTION VAULT AND PIPE DRAIN 10" TO BE PLACED AS DIRECTED BY THE R.E.

LEFT SIDE DITCH PROFILE  
1502+00.00  
74.23 LT

1503+25.00  
110.00 LT

1504+25.00  
110.00 LT

1505+77.69  
70.00 LT

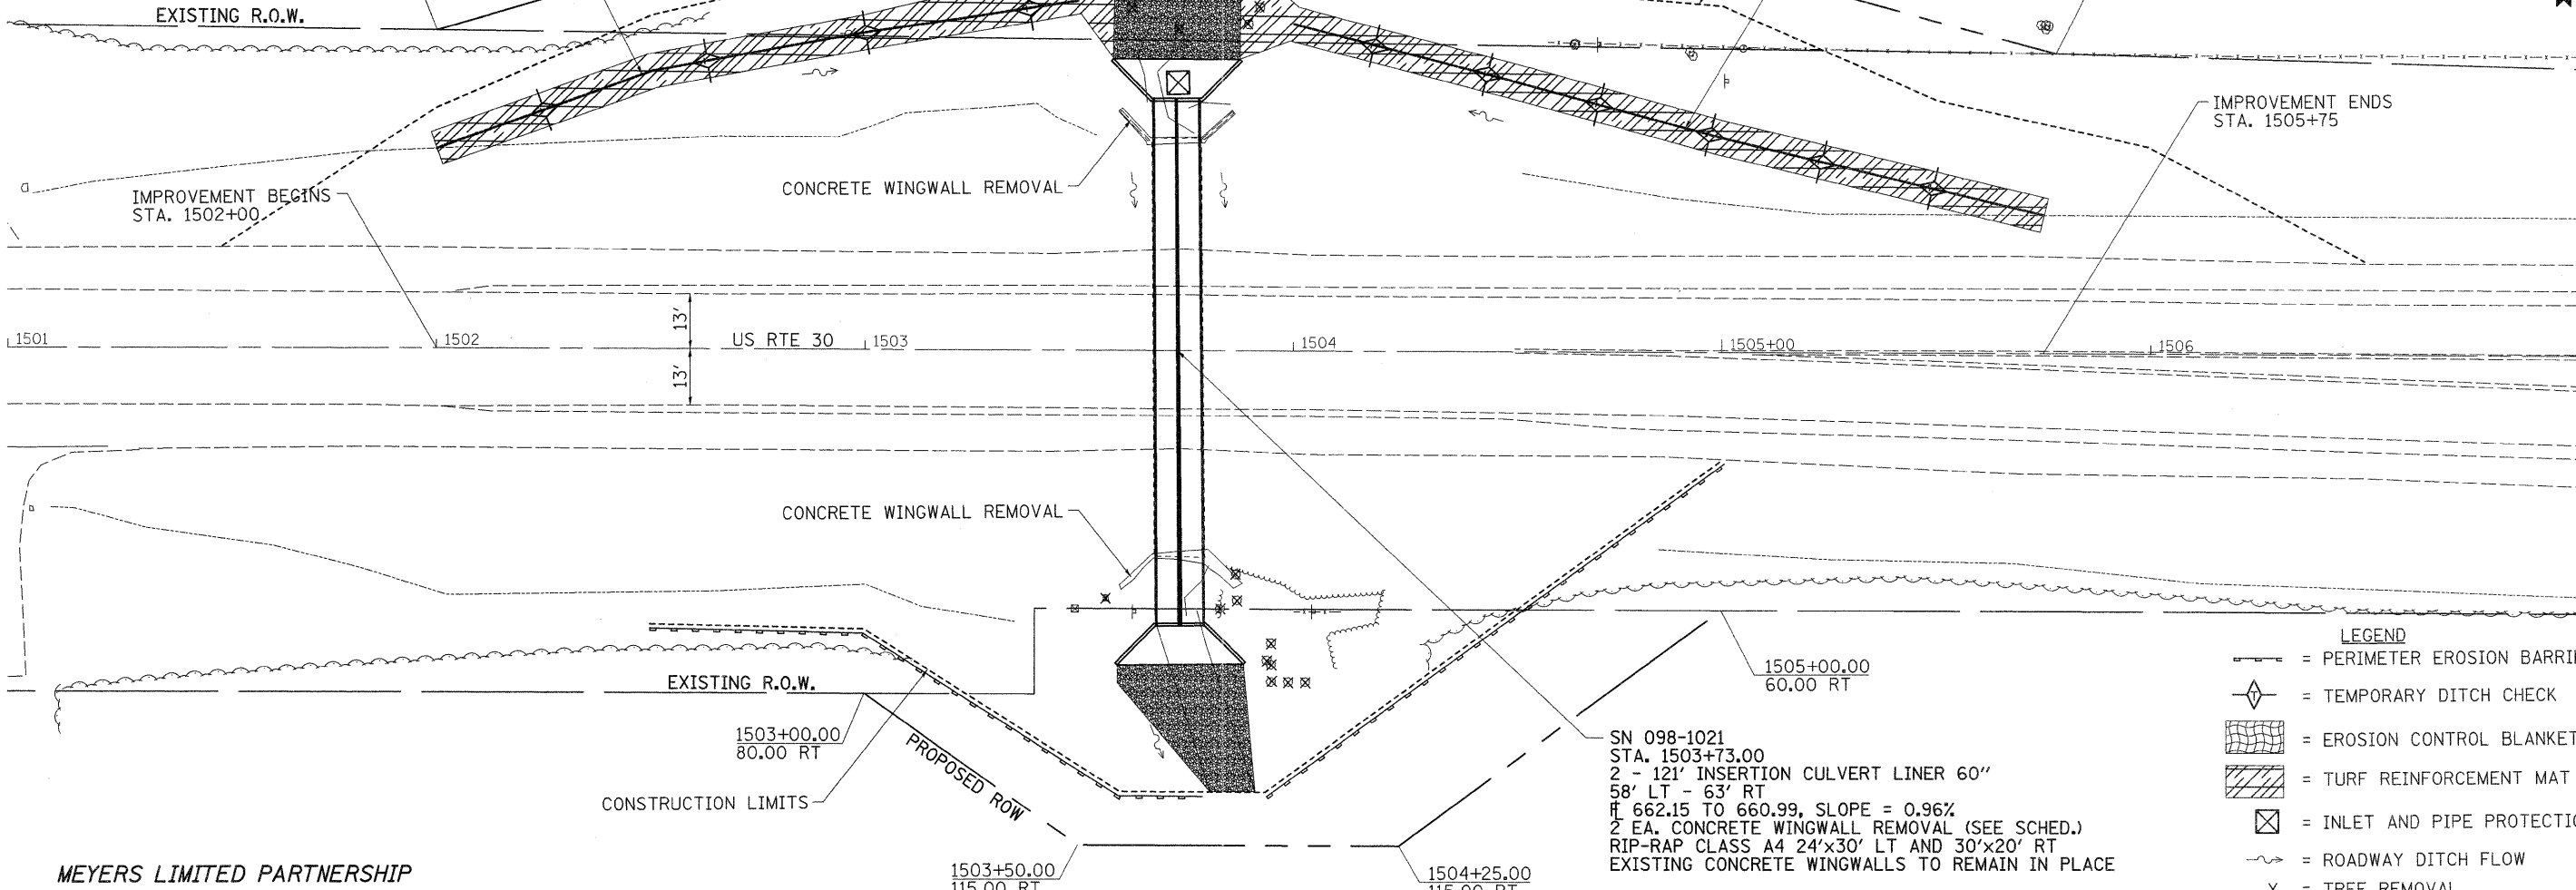


SN 098-1021  
STA. 1503+73.00  
2 - 121' INSERTION CULVERT LINER 60"  
58' LT - 63' RT  
# 662.15 TO 660.99, SLOPE = 0.96%  
2 EA. CONCRETE WINGWALL REMOVAL (SEE SCHED.)  
RIP-RAP CLASS A4 24'x30' LT AND 30'x20' RT  
EXISTING CONCRETE WINGWALLS TO REMAIN IN PLACE

**LEGEND**

- = PERIMETER EROSION BARRIER
- = TEMPORARY DITCH CHECK
- = EROSION CONTROL BLANKET
- = TURF REINFORCEMENT MAT
- = INLET AND PIPE PROTECTION
- = ROADWAY DITCH FLOW
- = TREE REMOVAL

MEYERS LIMITED PARTNERSHIP

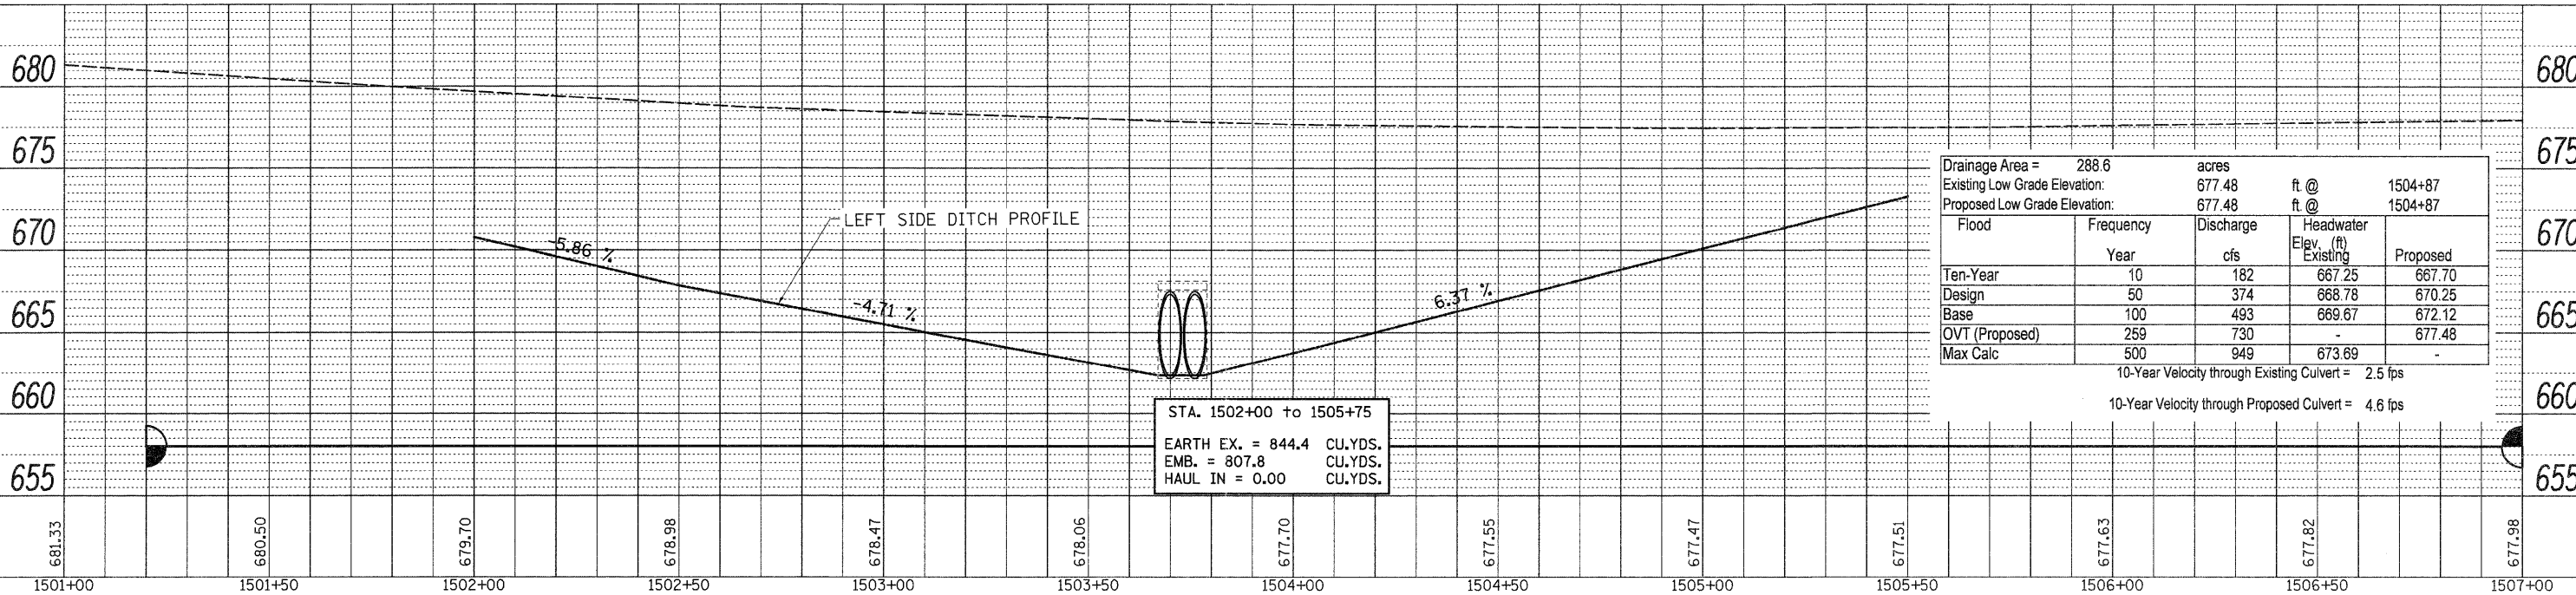

PLAN

|               |  |
|---------------|--|
| DATE          |  |
| BY            |  |
| SURVEYED      |  |
| PLOTTED       |  |
| FILED         |  |
| NOTE BOOK NO. |  |
| DATE          |  |
| BY            |  |
| FILED         |  |
| NOTE BOOK NO. |  |
| DATE          |  |
| BY            |  |
| FILED         |  |
| NOTE BOOK NO. |  |
| DATE          |  |
| BY            |  |

PROFILE

|               |  |
|---------------|--|
| DATE          |  |
| BY            |  |
| SURVEYED      |  |
| PLOTTED       |  |
| FILED         |  |
| NOTE BOOK NO. |  |
| DATE          |  |
| BY            |  |
| FILED         |  |
| NOTE BOOK NO. |  |
| DATE          |  |
| BY            |  |
| FILED         |  |
| NOTE BOOK NO. |  |
| DATE          |  |
| BY            |  |