


PRE-STAGE 1

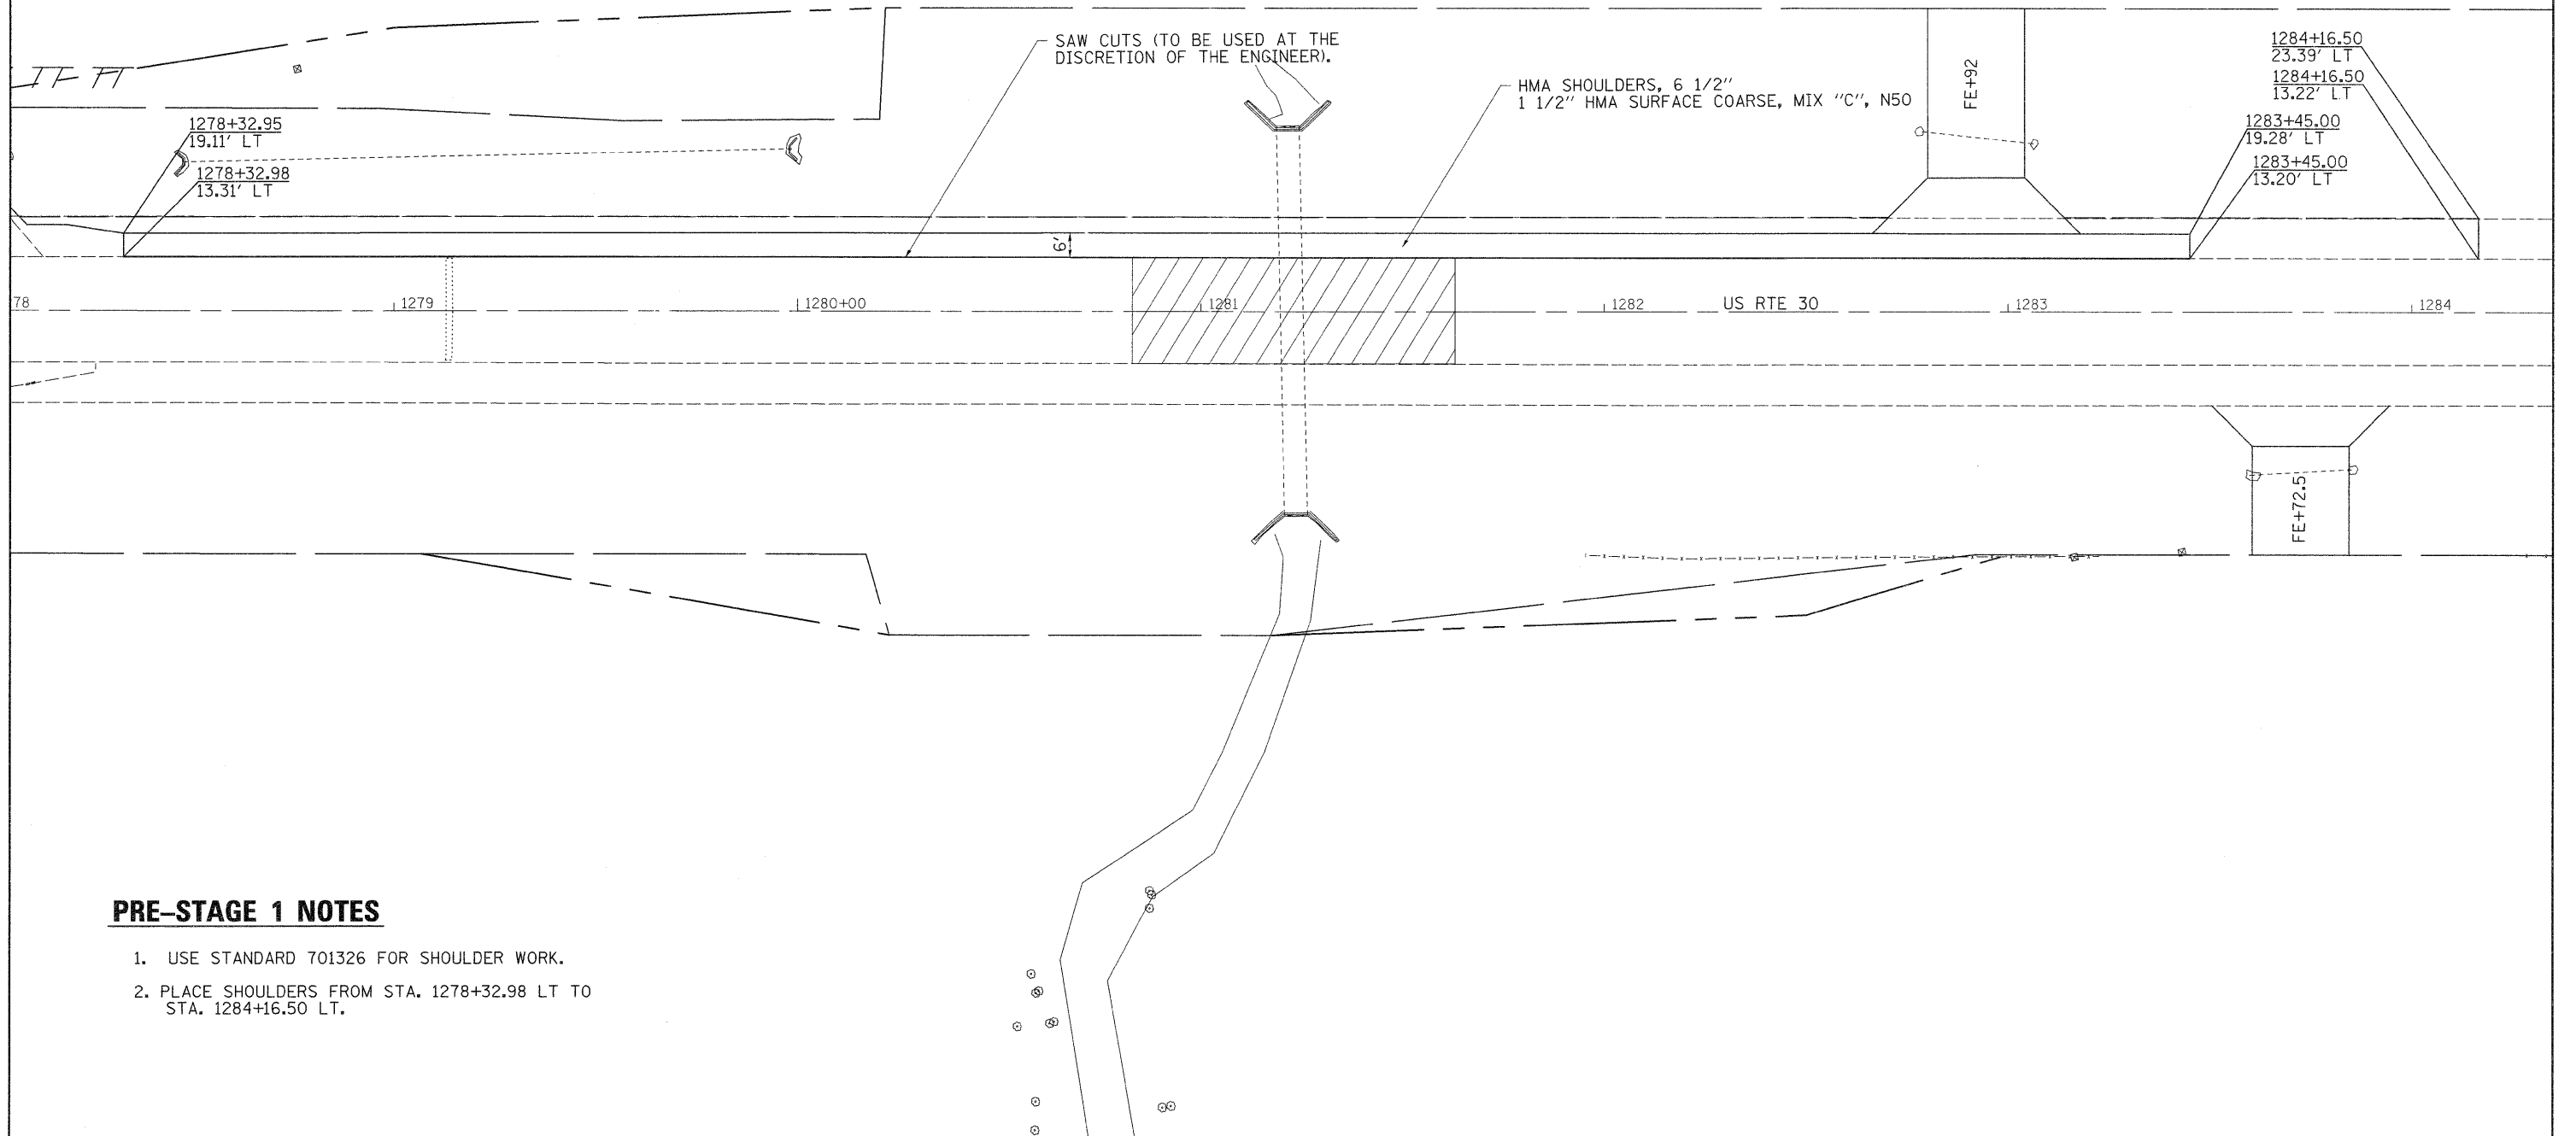

PRE-STAGE 1 NOTES

1. USE STANDARD 701326 FOR SHOULDER WORK.
2. PLACE SHOULDERS FROM STA. 1278+32.98 LT TO STA. 1284+16.50 LT.

| | | | | | | | | | | | | | |
|---|----------------------|------------|-----------|---|--|-----------|-----------|------|--------------------|---------------------------|--------|-----------------|--------------|
| FILE NAME = | USER NAME = hensonke | DESIGNED - | REVISED - | STATE OF ILLINOIS DEPARTMENT OF TRANSPORTATION | US 30 STAGING DETAIL SHEETS | | | | F.A.P. RTE. | SECTION | COUNTY | TOTAL SHEETS | SHEET NO. |
| cd:\pw_work\pwidot\hensonke\d0133232\020809-shr-staging.dgn | | DRAWN - | REVISED - | | 309 | 15T-1 | WHITESIDE | 74 | 24 | | | | |
| PLOT SCALE = 20.0000' / in. | | CHECKED - | REVISED - | | | | | | CONTRACT NO. 64F23 | | | | |
| PLOT DATE = Fri Jun 24 07:44:13 2011 | | DATE - | REVISED - | | SCALE: | SHEET NO. | OF SHEETS | STA. | TO STA. | ILLINOIS FED. AID PROJECT | | | |