
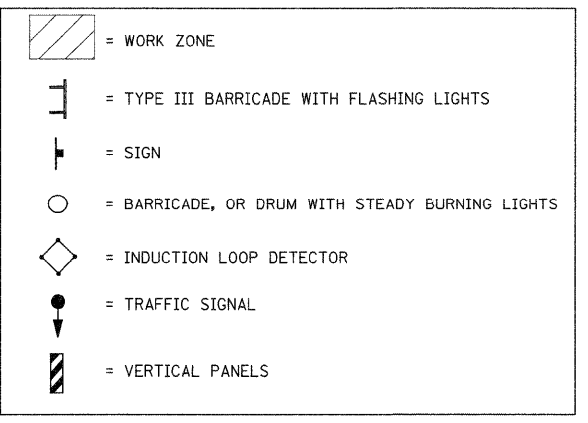
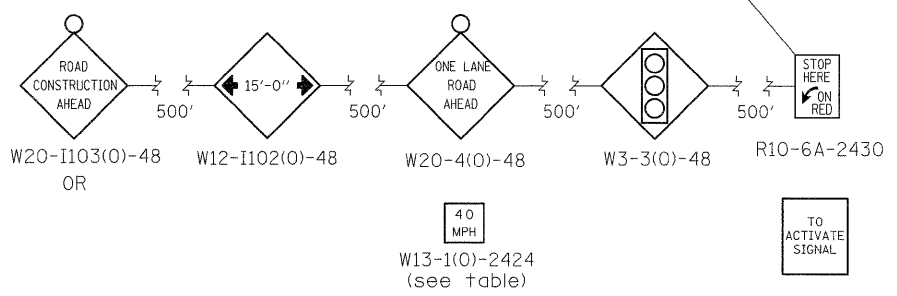


# STAGE 2

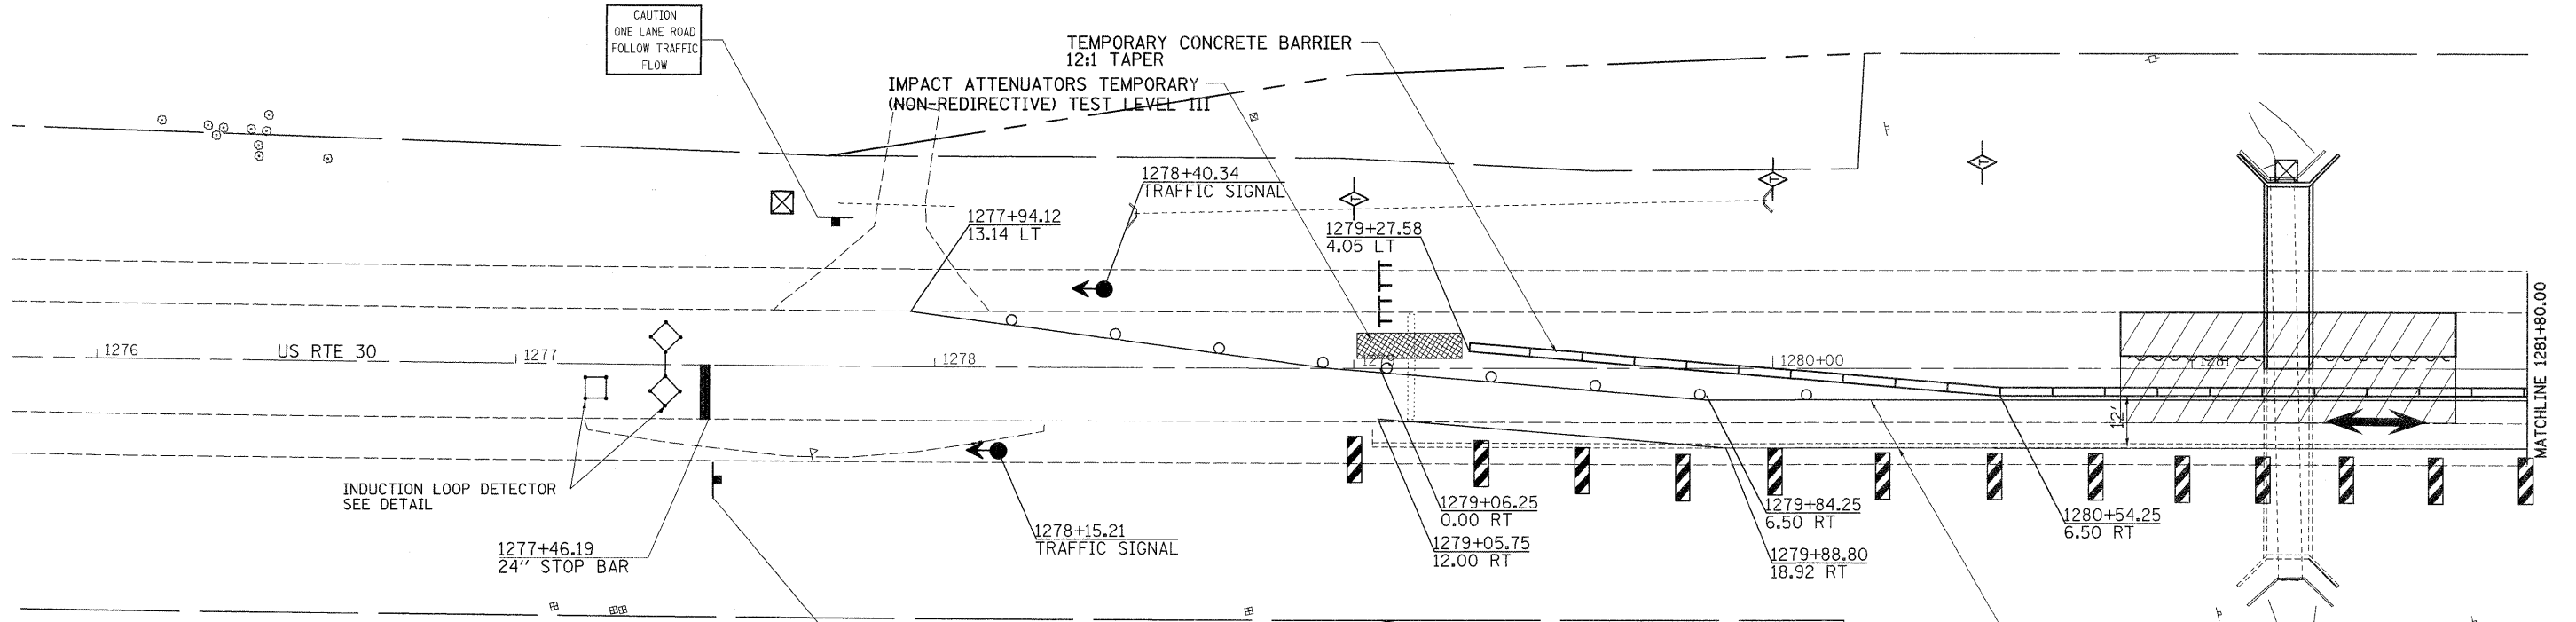

## STAGE 2 NOTES

1. USE STANDARD 701321 FOR CULVERT WORK.
2. CONSTRUCT CULVERT LT TO STAGE CONSTRUCTION LINE.
3. GRADE AND SHAPE SLOPES.

FILE NAME =	USER NAME = hensonke	DESIGNED -	REVISED -	<b>STATE OF ILLINOIS DEPARTMENT OF TRANSPORTATION</b>				<b>US 30 STAGING DETAIL SHEETS</b>				F.A.P. RTE.	SECTION	COUNTY	TOTAL SHEETS	SHEET NO.		
ct:\pw\work\pw\dot\hensonke\d0133232\020809-sh2-staging.dgn		DRAWN -	REVISED -					SCALE:	SHEET NO.	OF	SHEETS	STA.	TO STA.	309	15T-1	WHITESIDE	74	27
		CHECKED -	REVISED -					CONTRACT NO. 64F23										
		DATE -	REVISED -					ILLINOIS FED. AID PROJECT										