
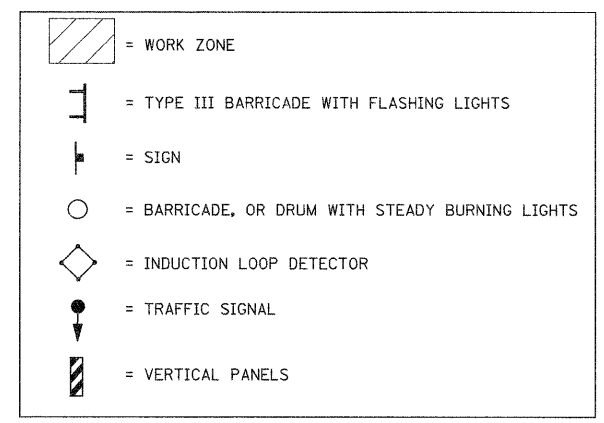
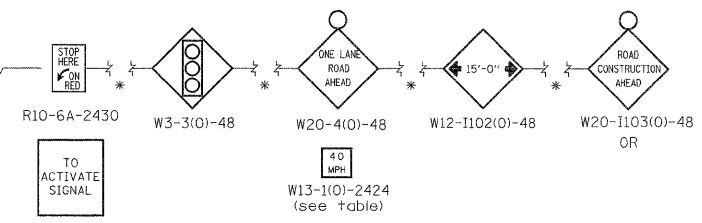


STAGE 2

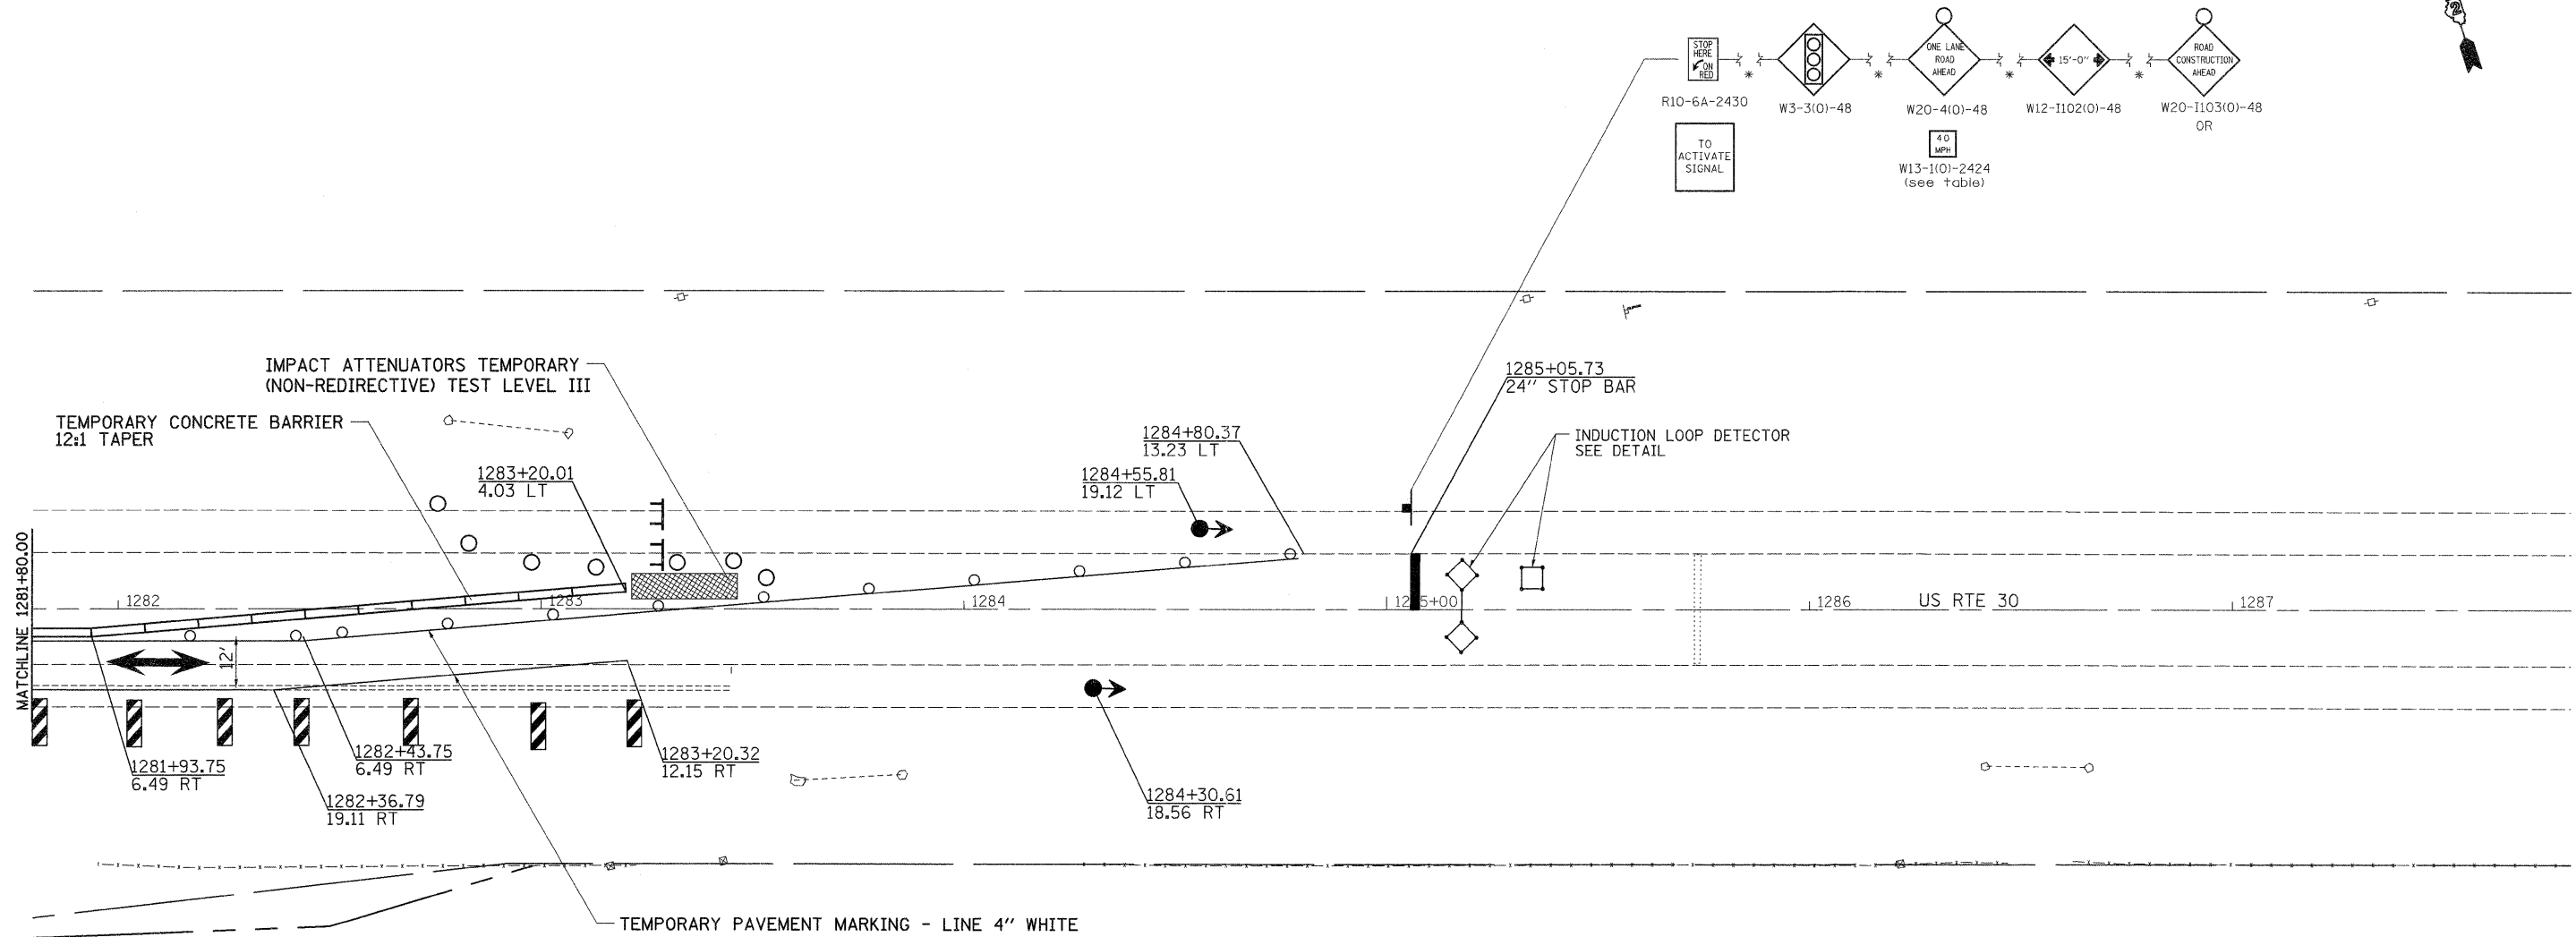

STAGE 2 NOTES

1. USE STANDARD 701321 FOR CULVERT WORK.
2. CONSTRUCT CULVERT LT TO STAGE CONSTRUCTION LINE.
3. GRADE AND SHAPE SLOPES.

FILE NAME =	USER NAME = hensonke	DESIGNED -	REVISED -	STATE OF ILLINOIS DEPARTMENT OF TRANSPORTATION	US 30 STAGING DETAIL SHEETS			F.A.P. RTE.	SECTION	COUNTY	TOTAL SHEETS	SHEET NO.
ct:\pw\work\pw\dot\hensonke\d0133232\0208609-sh2-staging.dgn		DRAWN -	REVISED -		309	15T-1	WHITESIDE	74	28			
PLOT SCALE = 28.0000' / in.		CHECKED -	REVISED -		CONTRACT NO. 64F23							
PLOT DATE = Fri Jun 24 07:44:17 2011		DATE -	REVISED -		ILLINOIS FED. AID PROJECT							
				SCALE:	SHEET NO.	OF	SHEETS	STA.	TO STA.			