


BY	DATE
SURVEYED	
PLOTTED	
TEMPLATE	
NOTE BOOK	
NO.	
AREAS CHECKED	

BY	DATE
SURVEYED	
PLOTTED	
TEMPLATE	
NOTE BOOK	
NO.	
AREAS CHECKED	

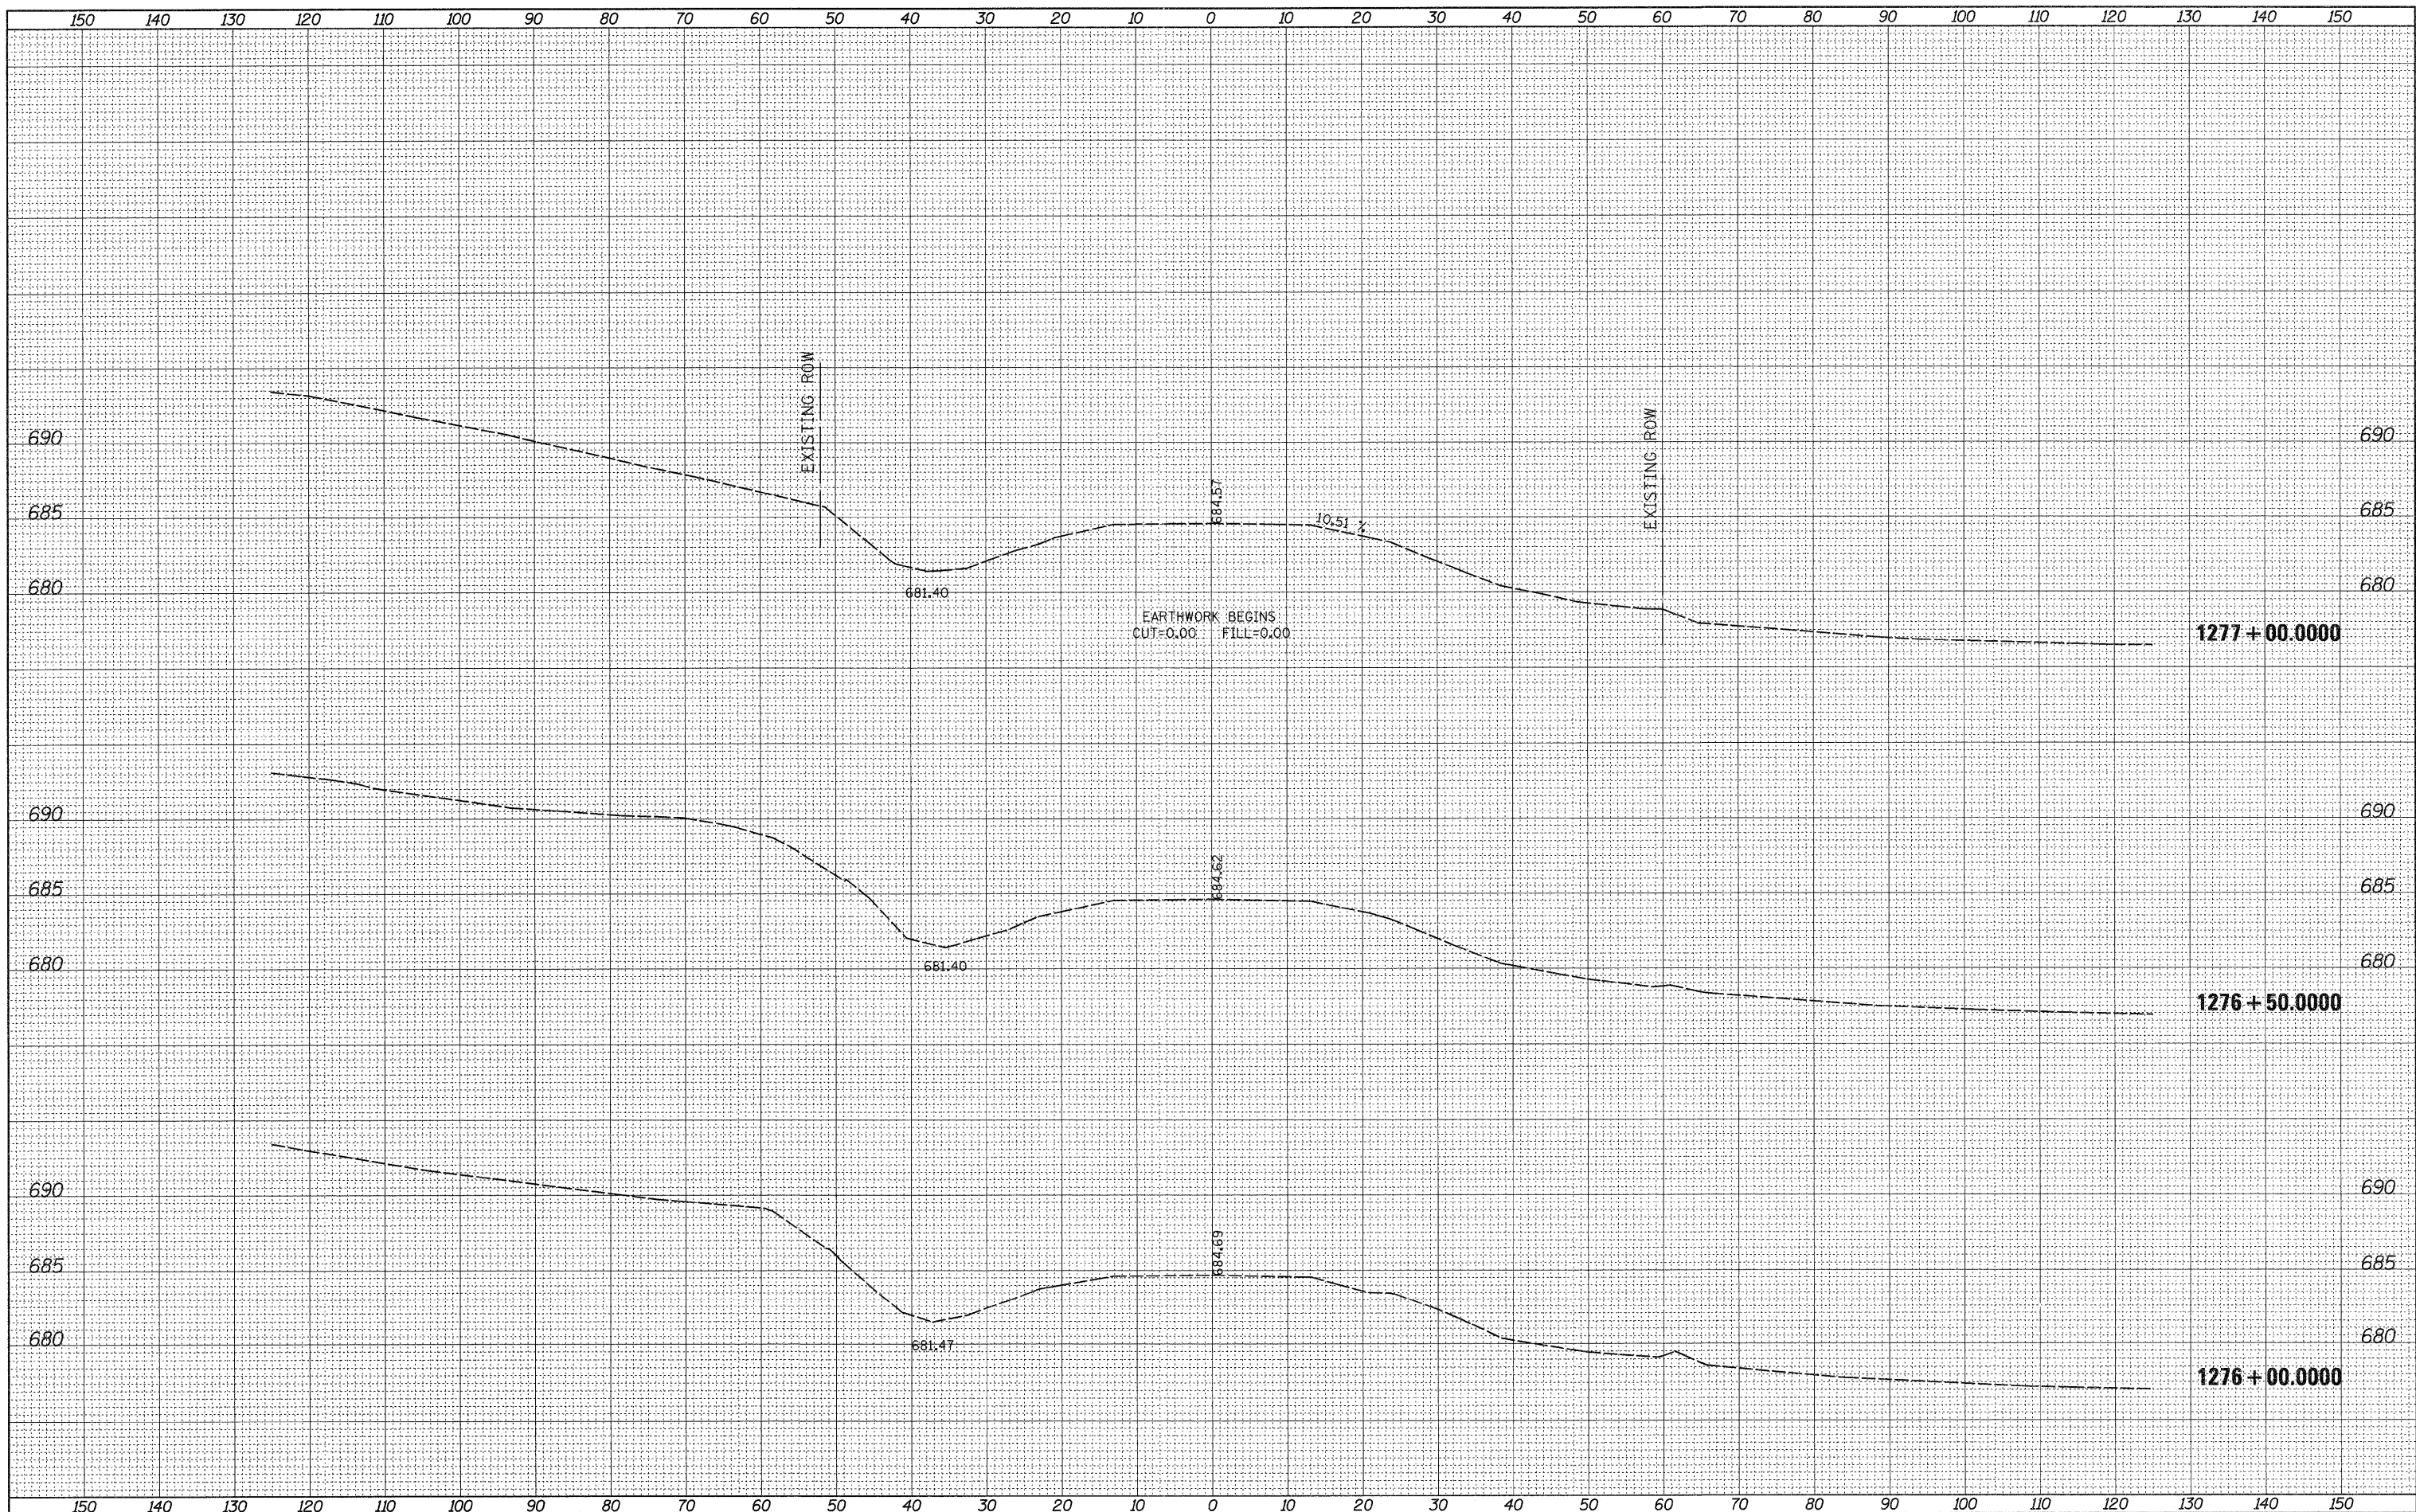

FILE NAME =
 USER NAME = hensonke
 DESIGNED -
 DRAWN -
 CHECKED -
 DATE - Fri Jun 24 07:45:41 2011

DESIGNED -
 DRAWN -
 CHECKED -
 DATE -

REVISÉD -
 REVISÉD -
 REVISÉD -
 REVISÉD -

REVISÉD -
 REVISÉD -
 REVISÉD -
 REVISÉD -

STATE OF ILLINOIS
DEPARTMENT OF TRANSPORTATION

US 30
MAINLINE CROSS SECTIONS
 SCALE: SHEET NO. OF SHEETS STA. 1276+00.0000 TO STA. 1277+00.0000

F.A.P. RTE. 309	SECTION 15T-1	COUNTY WHITESIDE	TOTAL SHEETS 74	SHEET NO. 61
CONTRACT NO. 64F23			ILLINOIS FED. AID PROJECT	