


DATE	
BY	
SURVEYED	
PLOTTED	
TEMPLATE	
NOTE BOOK	
AREAS CHECKED	
NO.	

DATE	
BY	
SURVEYED	
PLOTTED	
TEMPLATE	
NOTE BOOK	
AREAS CHECKED	
NO.	

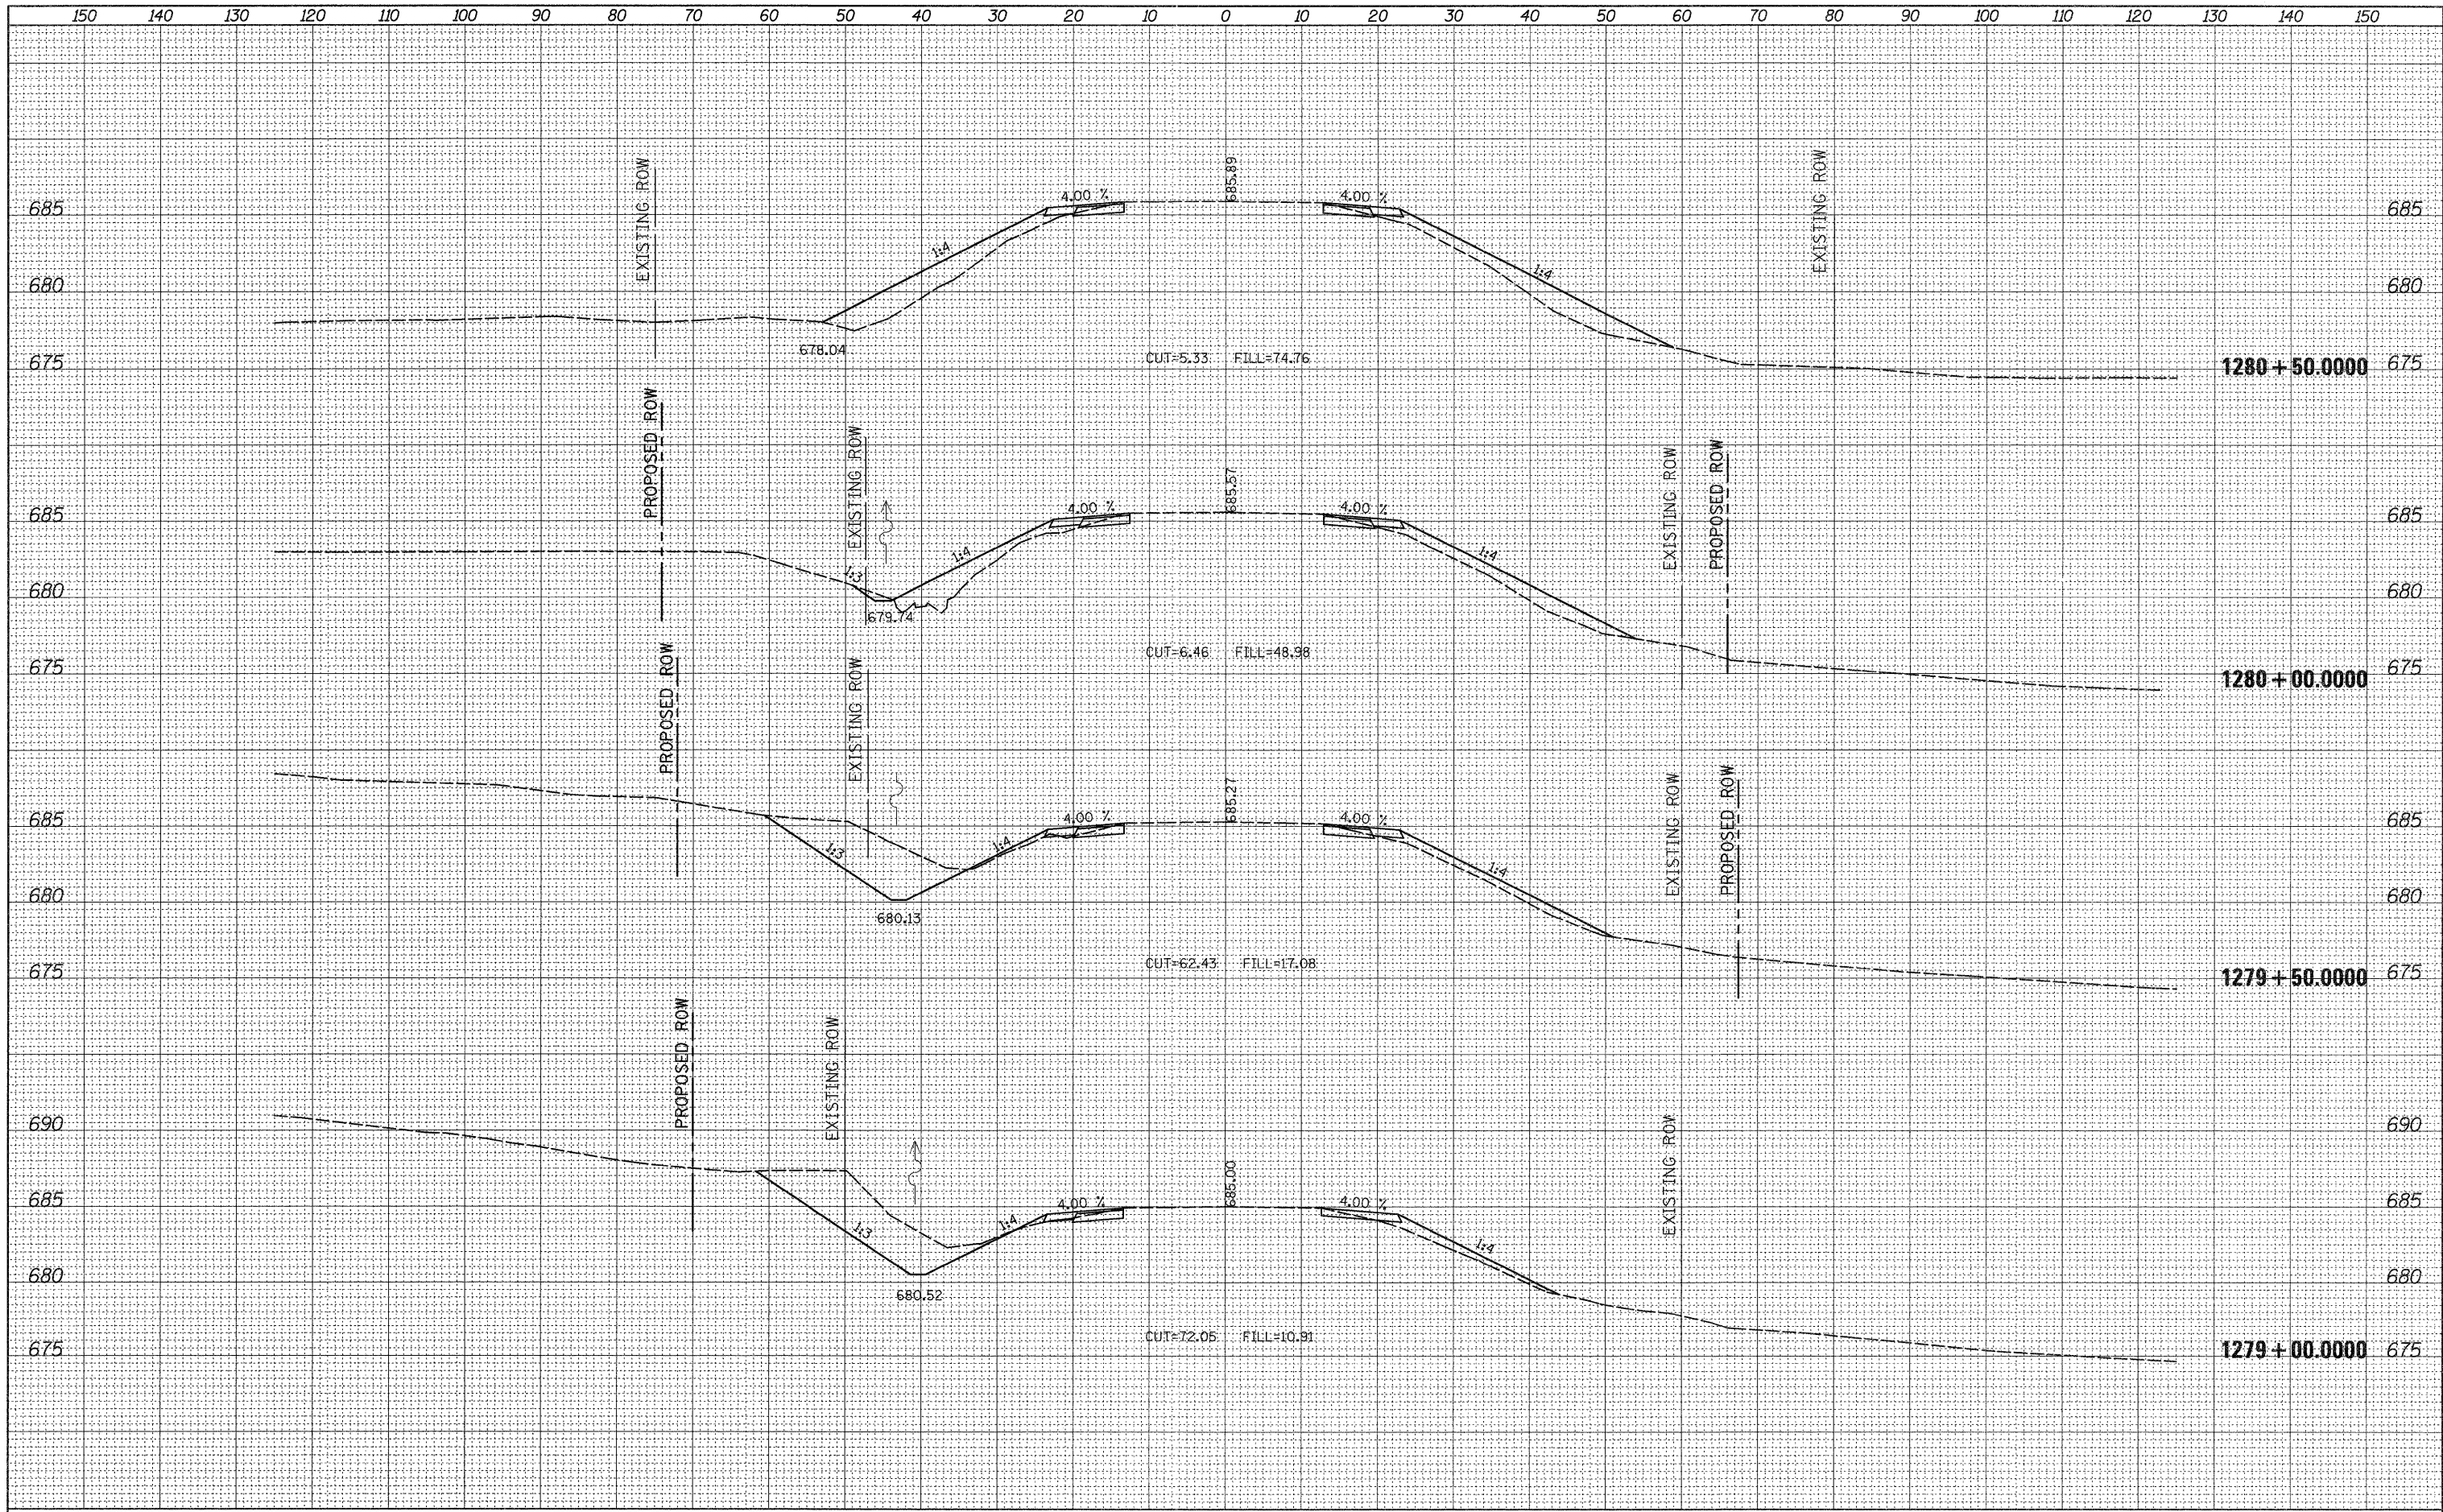

FILE NAME =	USER NAME = hensanke	DESIGNED -	REVISED -	STATE OF ILLINOIS DEPARTMENT OF TRANSPORTATION	US 30 MAINLINE CROSS SECTIONS	F.A.P. RTE. =	SECTION	COUNTY	TOTAL SHEETS	SHEET NO.
ct:\pw_work\pwidot\hensanke\d0133247\0208689-xsp.mxd	DRAWN -	REVISED -	309			15T-1	WHITESIDE	74	63	
PLOT SCALE = 18.0000' / in.	CHECKED -	REVISED -	CONTRACT NO. 64F23							
PLOT DATE = Fri Jun 24 07:44:46 2011	DATE -	REVISED -	ILLINOIS FED. AID PROJECT							
SCALE:		SHEET NO. OF SHEETS		STA. 1279+00.0000 TO STA. 1280+50.0000						