


DATE	
BY	
SURVEYED	
PLOTTED	
NOTE BOOK	
AREAS CHECKED	

DATE	
BY	
SURVEYED	
PLOTTED	
NOTE BOOK	
AREAS CHECKED	

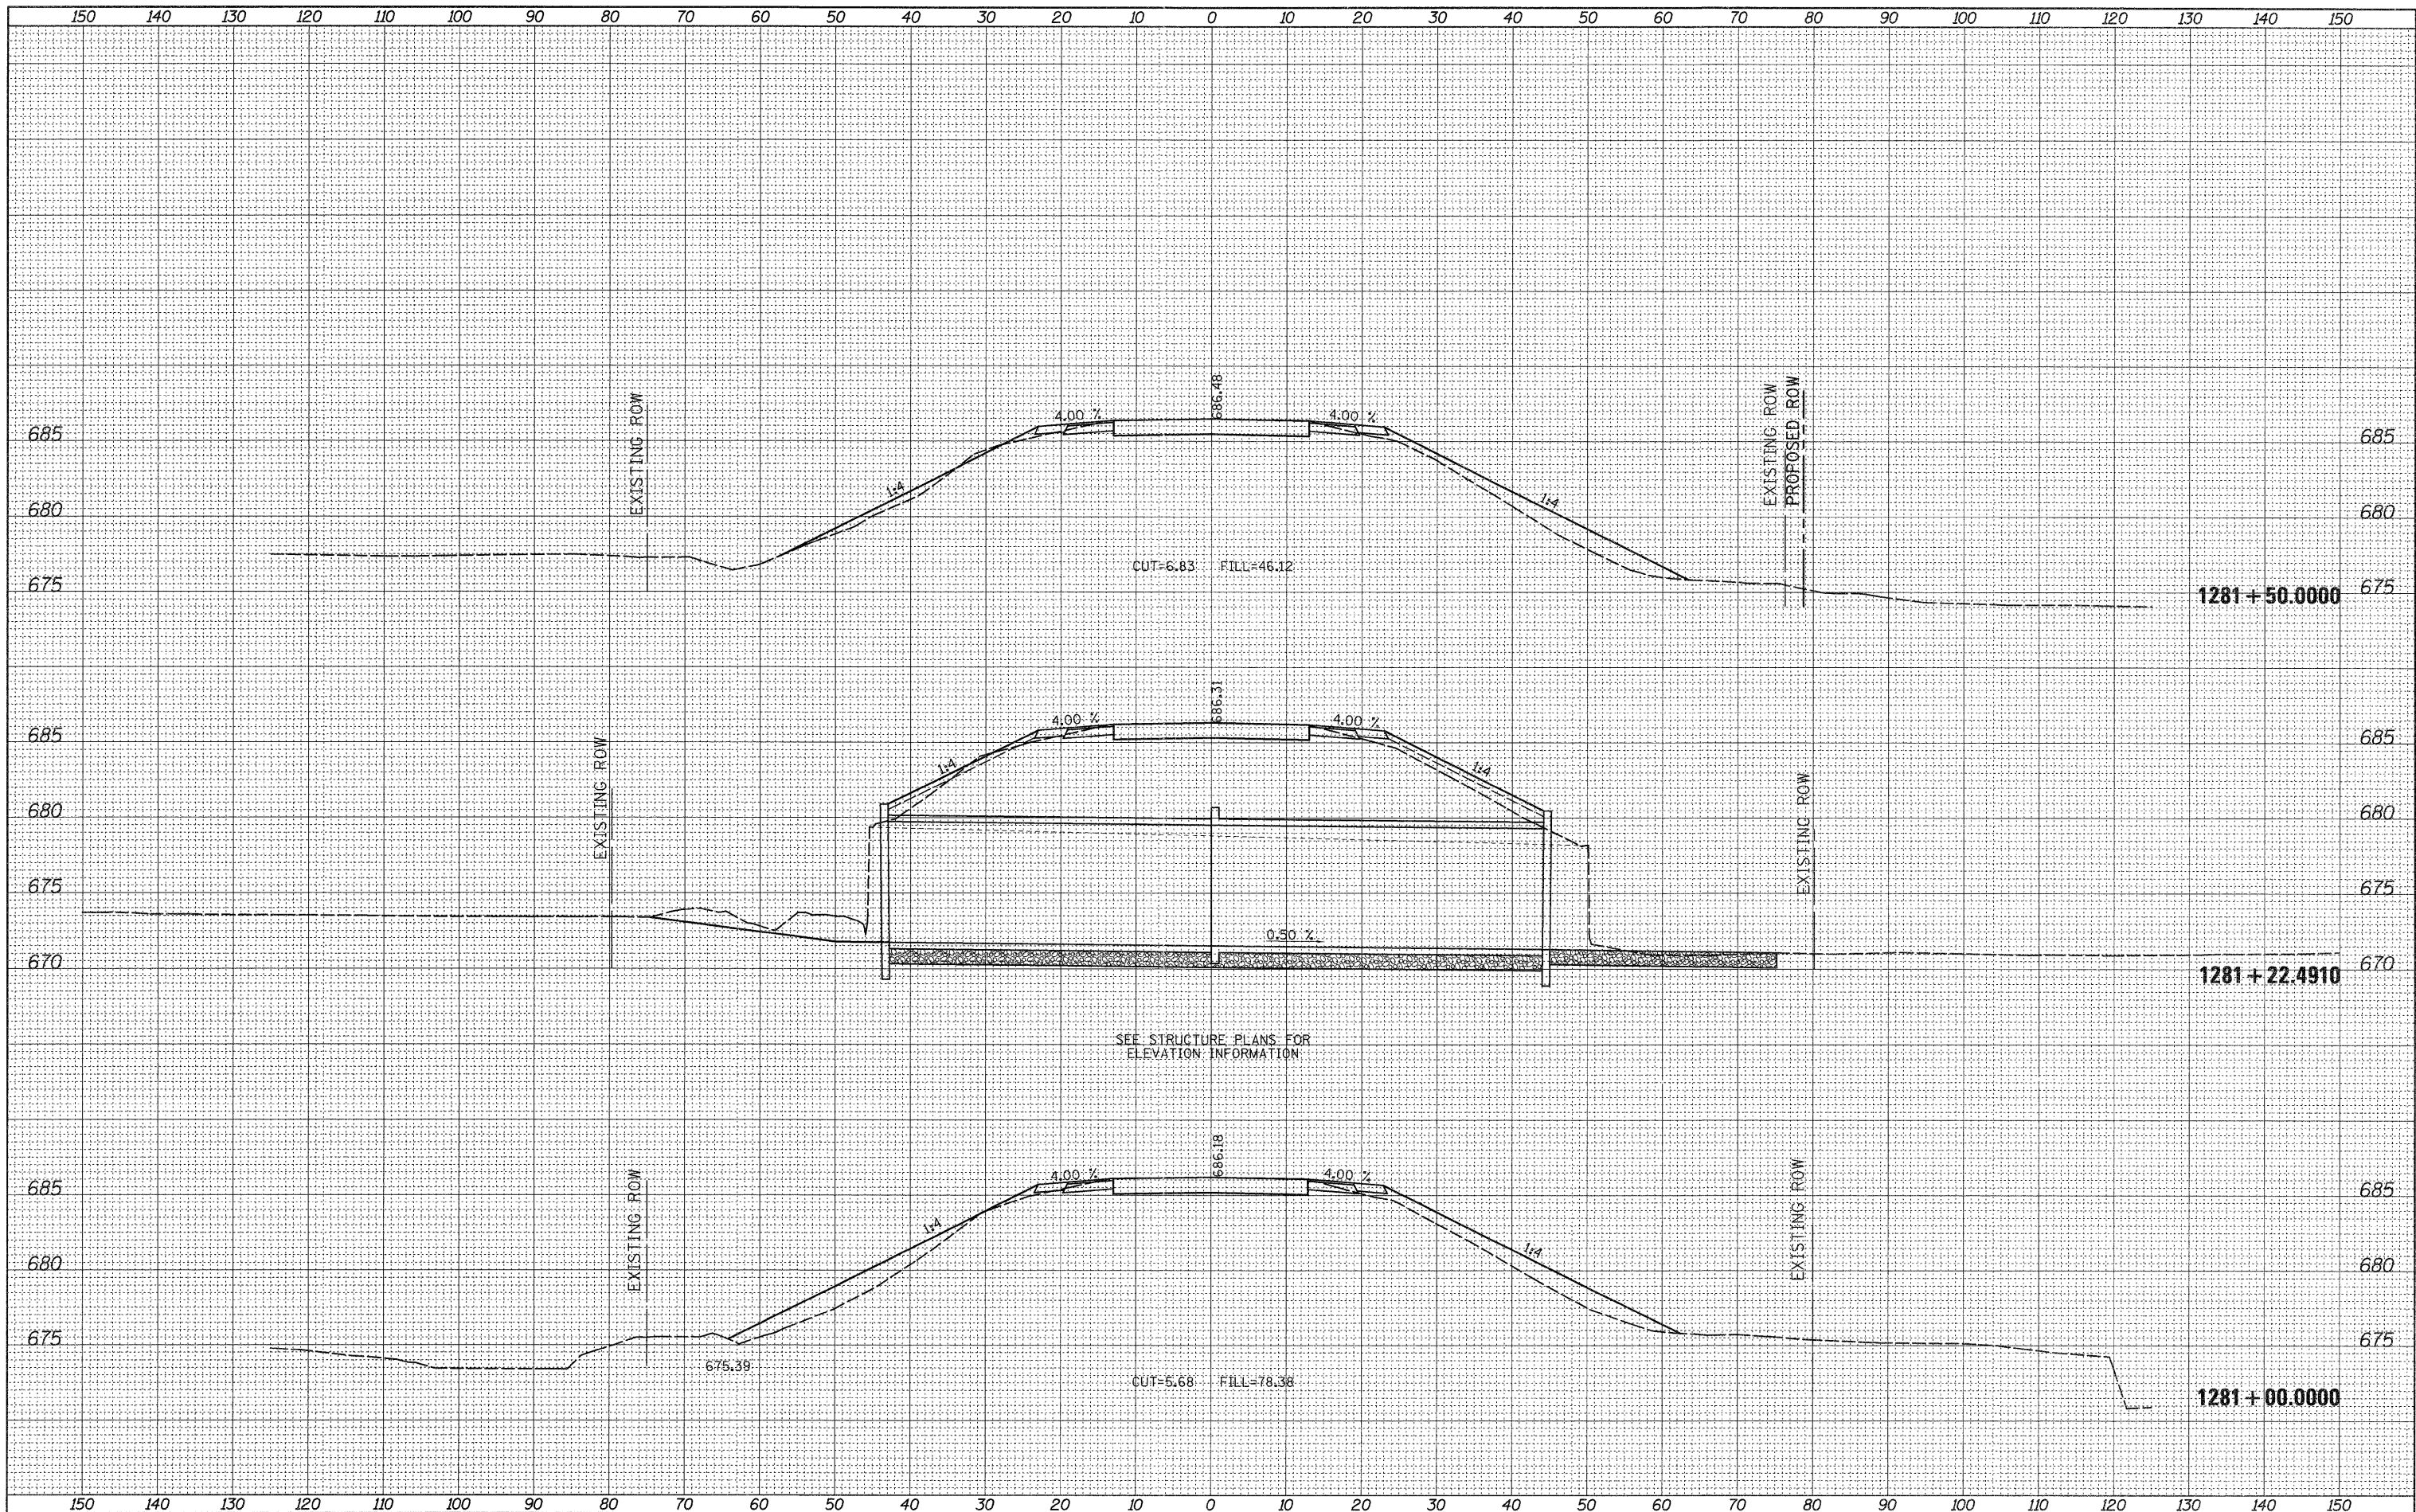

FILE NAME =	USER NAME = hensonke	DESIGNED -	REVISED -	STATE OF ILLINOIS DEPARTMENT OF TRANSPORTATION	US 30 MAINLINE CROSS SECTIONS	F.A.P. RTE. 309	SECTION 15T-1	COUNTY WHITESIDE	TOTAL SHEETS 74	SHEET NO. 64
at:\pw_work\pwr\dot\hensonke\d0133247\0200609-xsp.mxd	DRAWN -	REVISED -	CONTRACT NO. 64F23							
PLOT SCALE = 1/8" = 1' / in.	CHECKED -	REVISED -	SCALE: SHEET NO. OF SHEETS STA. 1281+00.0000 TO STA. 1281+50.0000							
PLOT DATE = Fri Jun 24 07:44:51 2011	DATE -	REVISED -	[ILLINOIS] FED. AID PROJECT							