


| | |
|----------------|--|
| DATE | |
| BY | |
| FINAL SURVEYED | |
| SURVEY PLOTTED | |
| NOTE BOOK | |
| NO. | |
| AREAS CHECKED | |

| | |
|-------------------|--|
| DATE | |
| BY | |
| ORIGINAL SURVEYED | |
| SURVEY PLOTTED | |
| NOTE BOOK | |
| NO. | |
| AREAS CHECKED | |

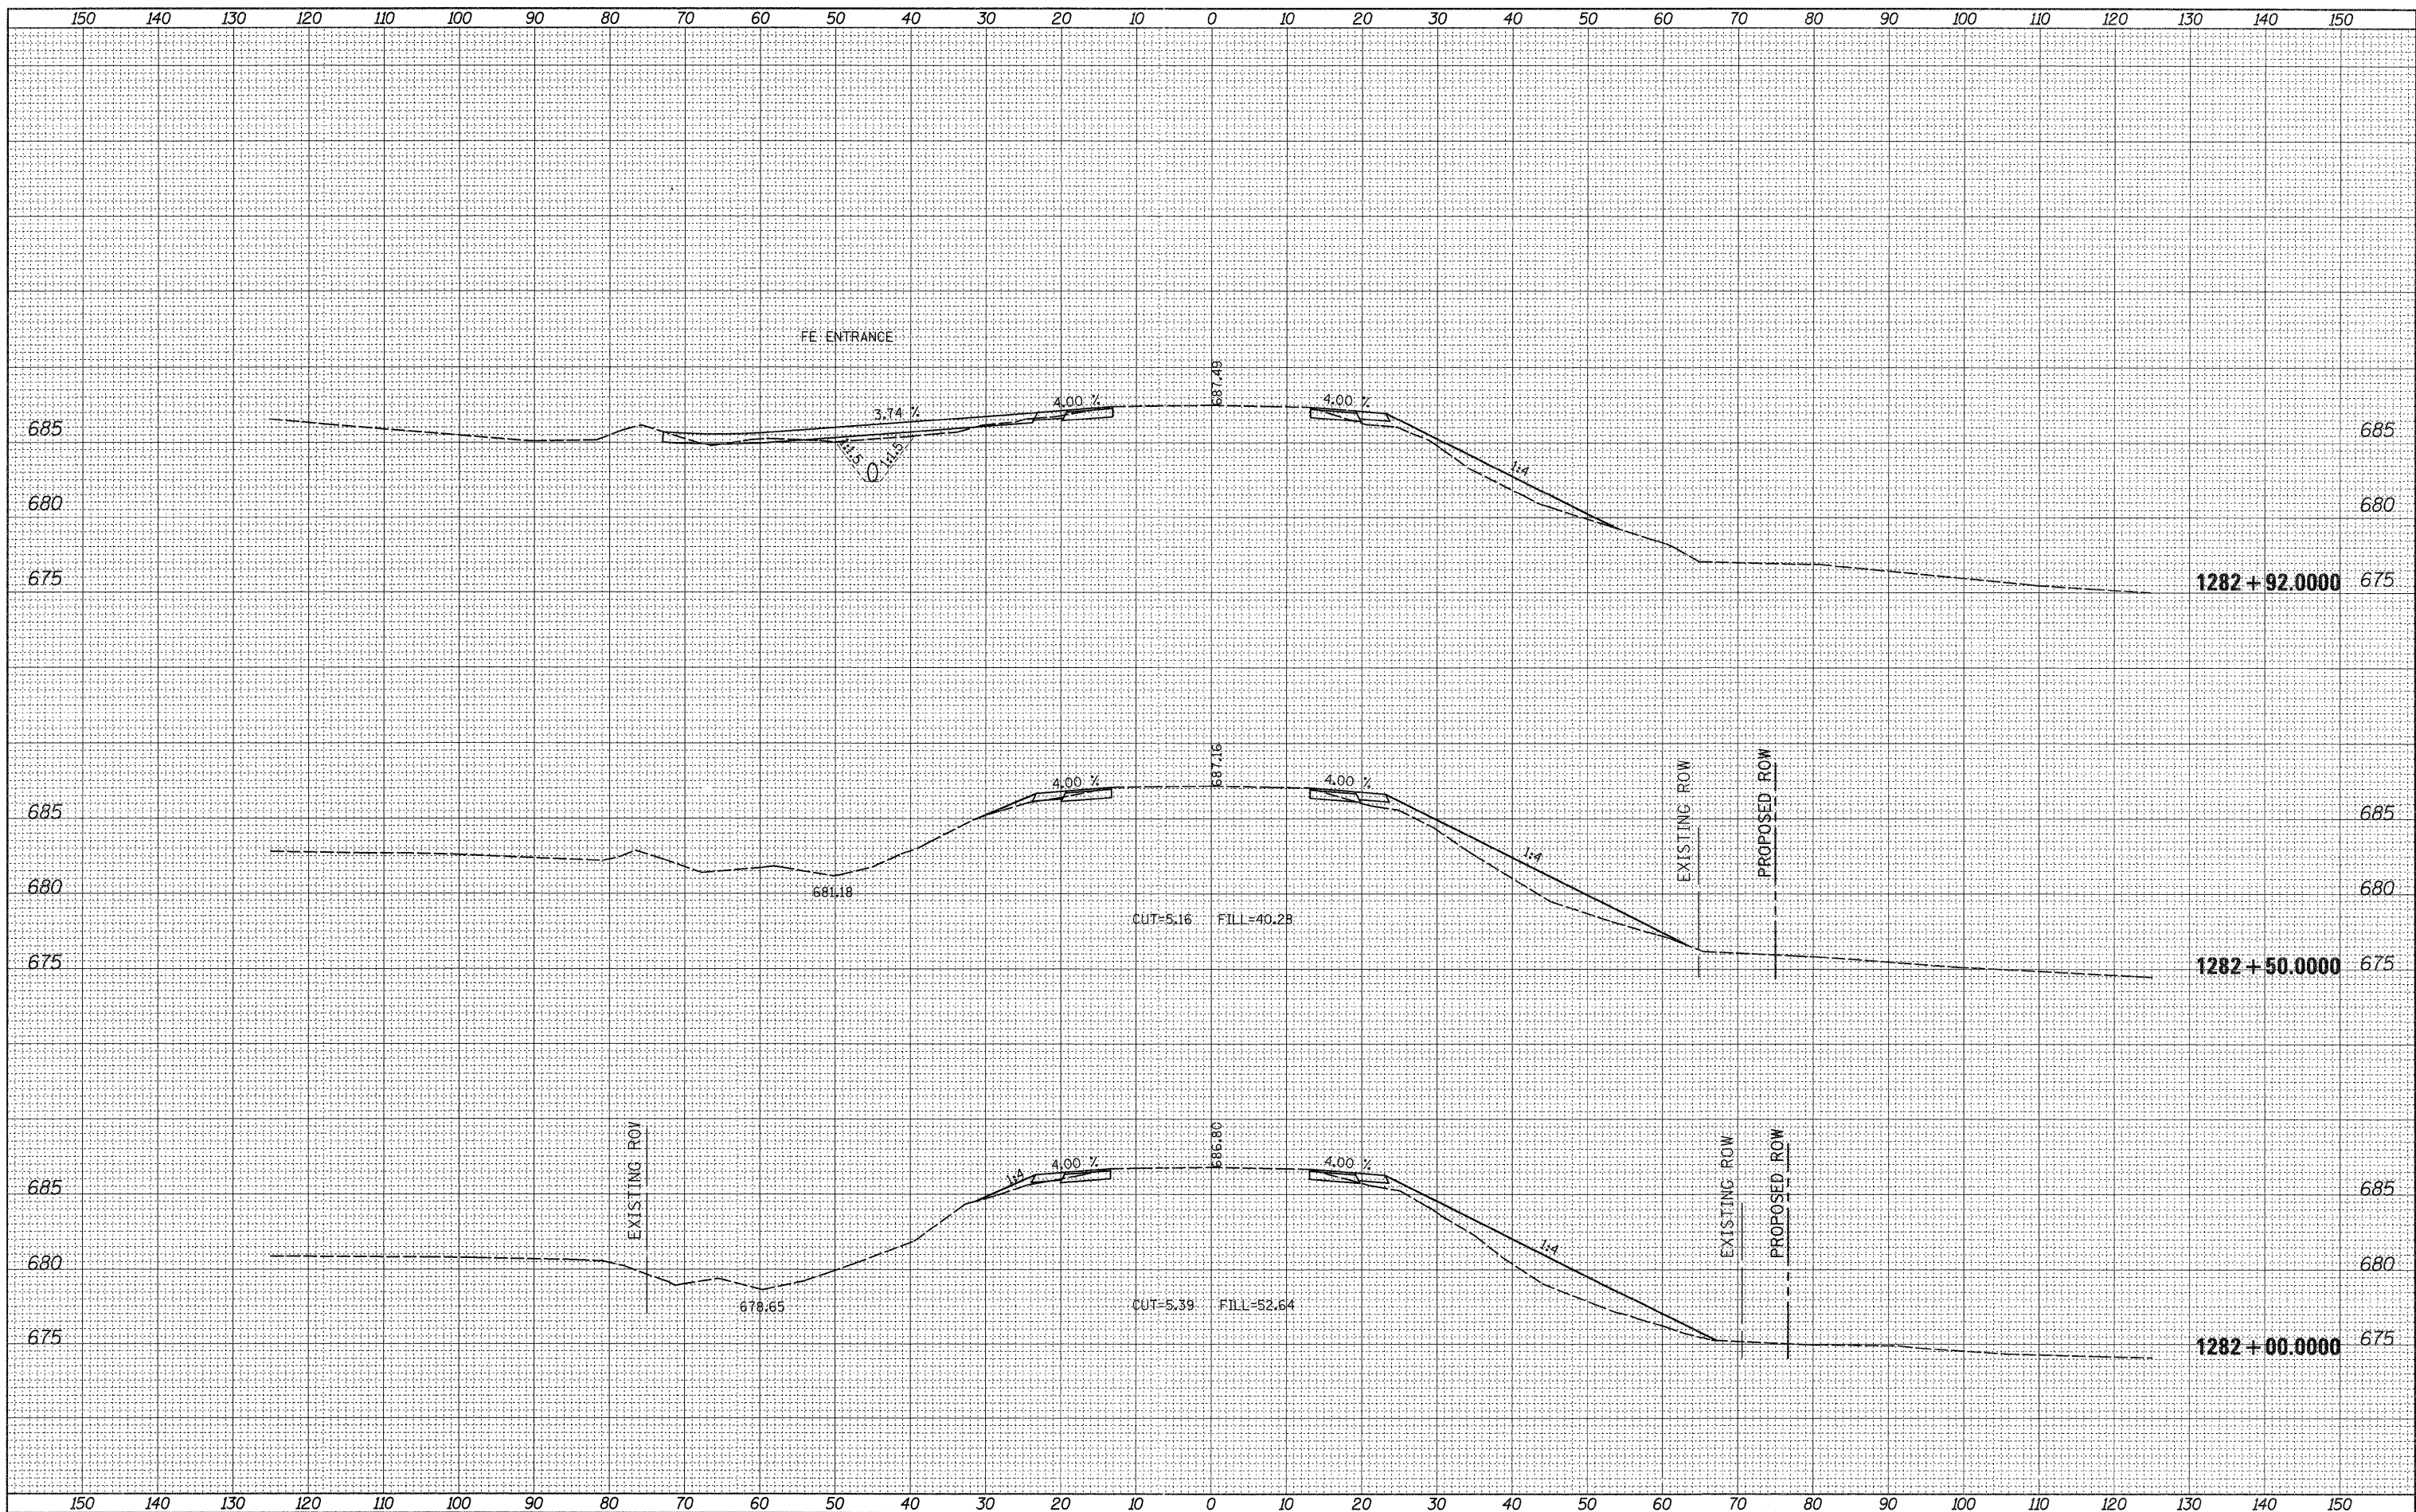

| | | | | | | | | | | | | |
|--|--------------------------------------|------------|-----------|---|--|-----------|----|-----------------------|--------------------|---------------------------|-----------------------|--------------------|
| FILE NAME = | USER NAME = hensonke | DESIGNED - | REVISED - | STATE OF ILLINOIS DEPARTMENT OF TRANSPORTATION | US 30 MAINLINE CROSS SECTIONS | | | F.A.P. RTE. 309 | SECTION 15T-1 | COUNTY WHITESIDE | TOTAL SHEETS 74 | SHEET NO. 65 |
| cd:\pw_work\p\p\dot\hensonke\d0133247\02080609-xsp.mxd | | DRAWN - | REVISED - | | SCALE: | SHEET NO. | OF | SHEETS | CONTRACT NO. 64F23 | ILLINOIS FED. AID PROJECT | | |
| | PLOT SCALE = 10.0000' / in. | CHECKED - | REVISED - | | STA. 1282+00.0000 TO STA. 1282+92.0893 | | | | | | | |
| | PLOT DATE = Fri Jun 24 07:44:55 2011 | DATE - | REVISED - | | | | | | | | | |