


DATE	
BY	
FINAL SURVEY NO.	
SURVEYED PLOTTED	
NOTE BOOK TEMPLATE	
AREAS CHECKED	

DATE	
BY	
ORIGINAL SURVEY NO.	
SURVEYED PLOTTED	
NOTE BOOK TEMPLATE	
AREAS CHECKED	

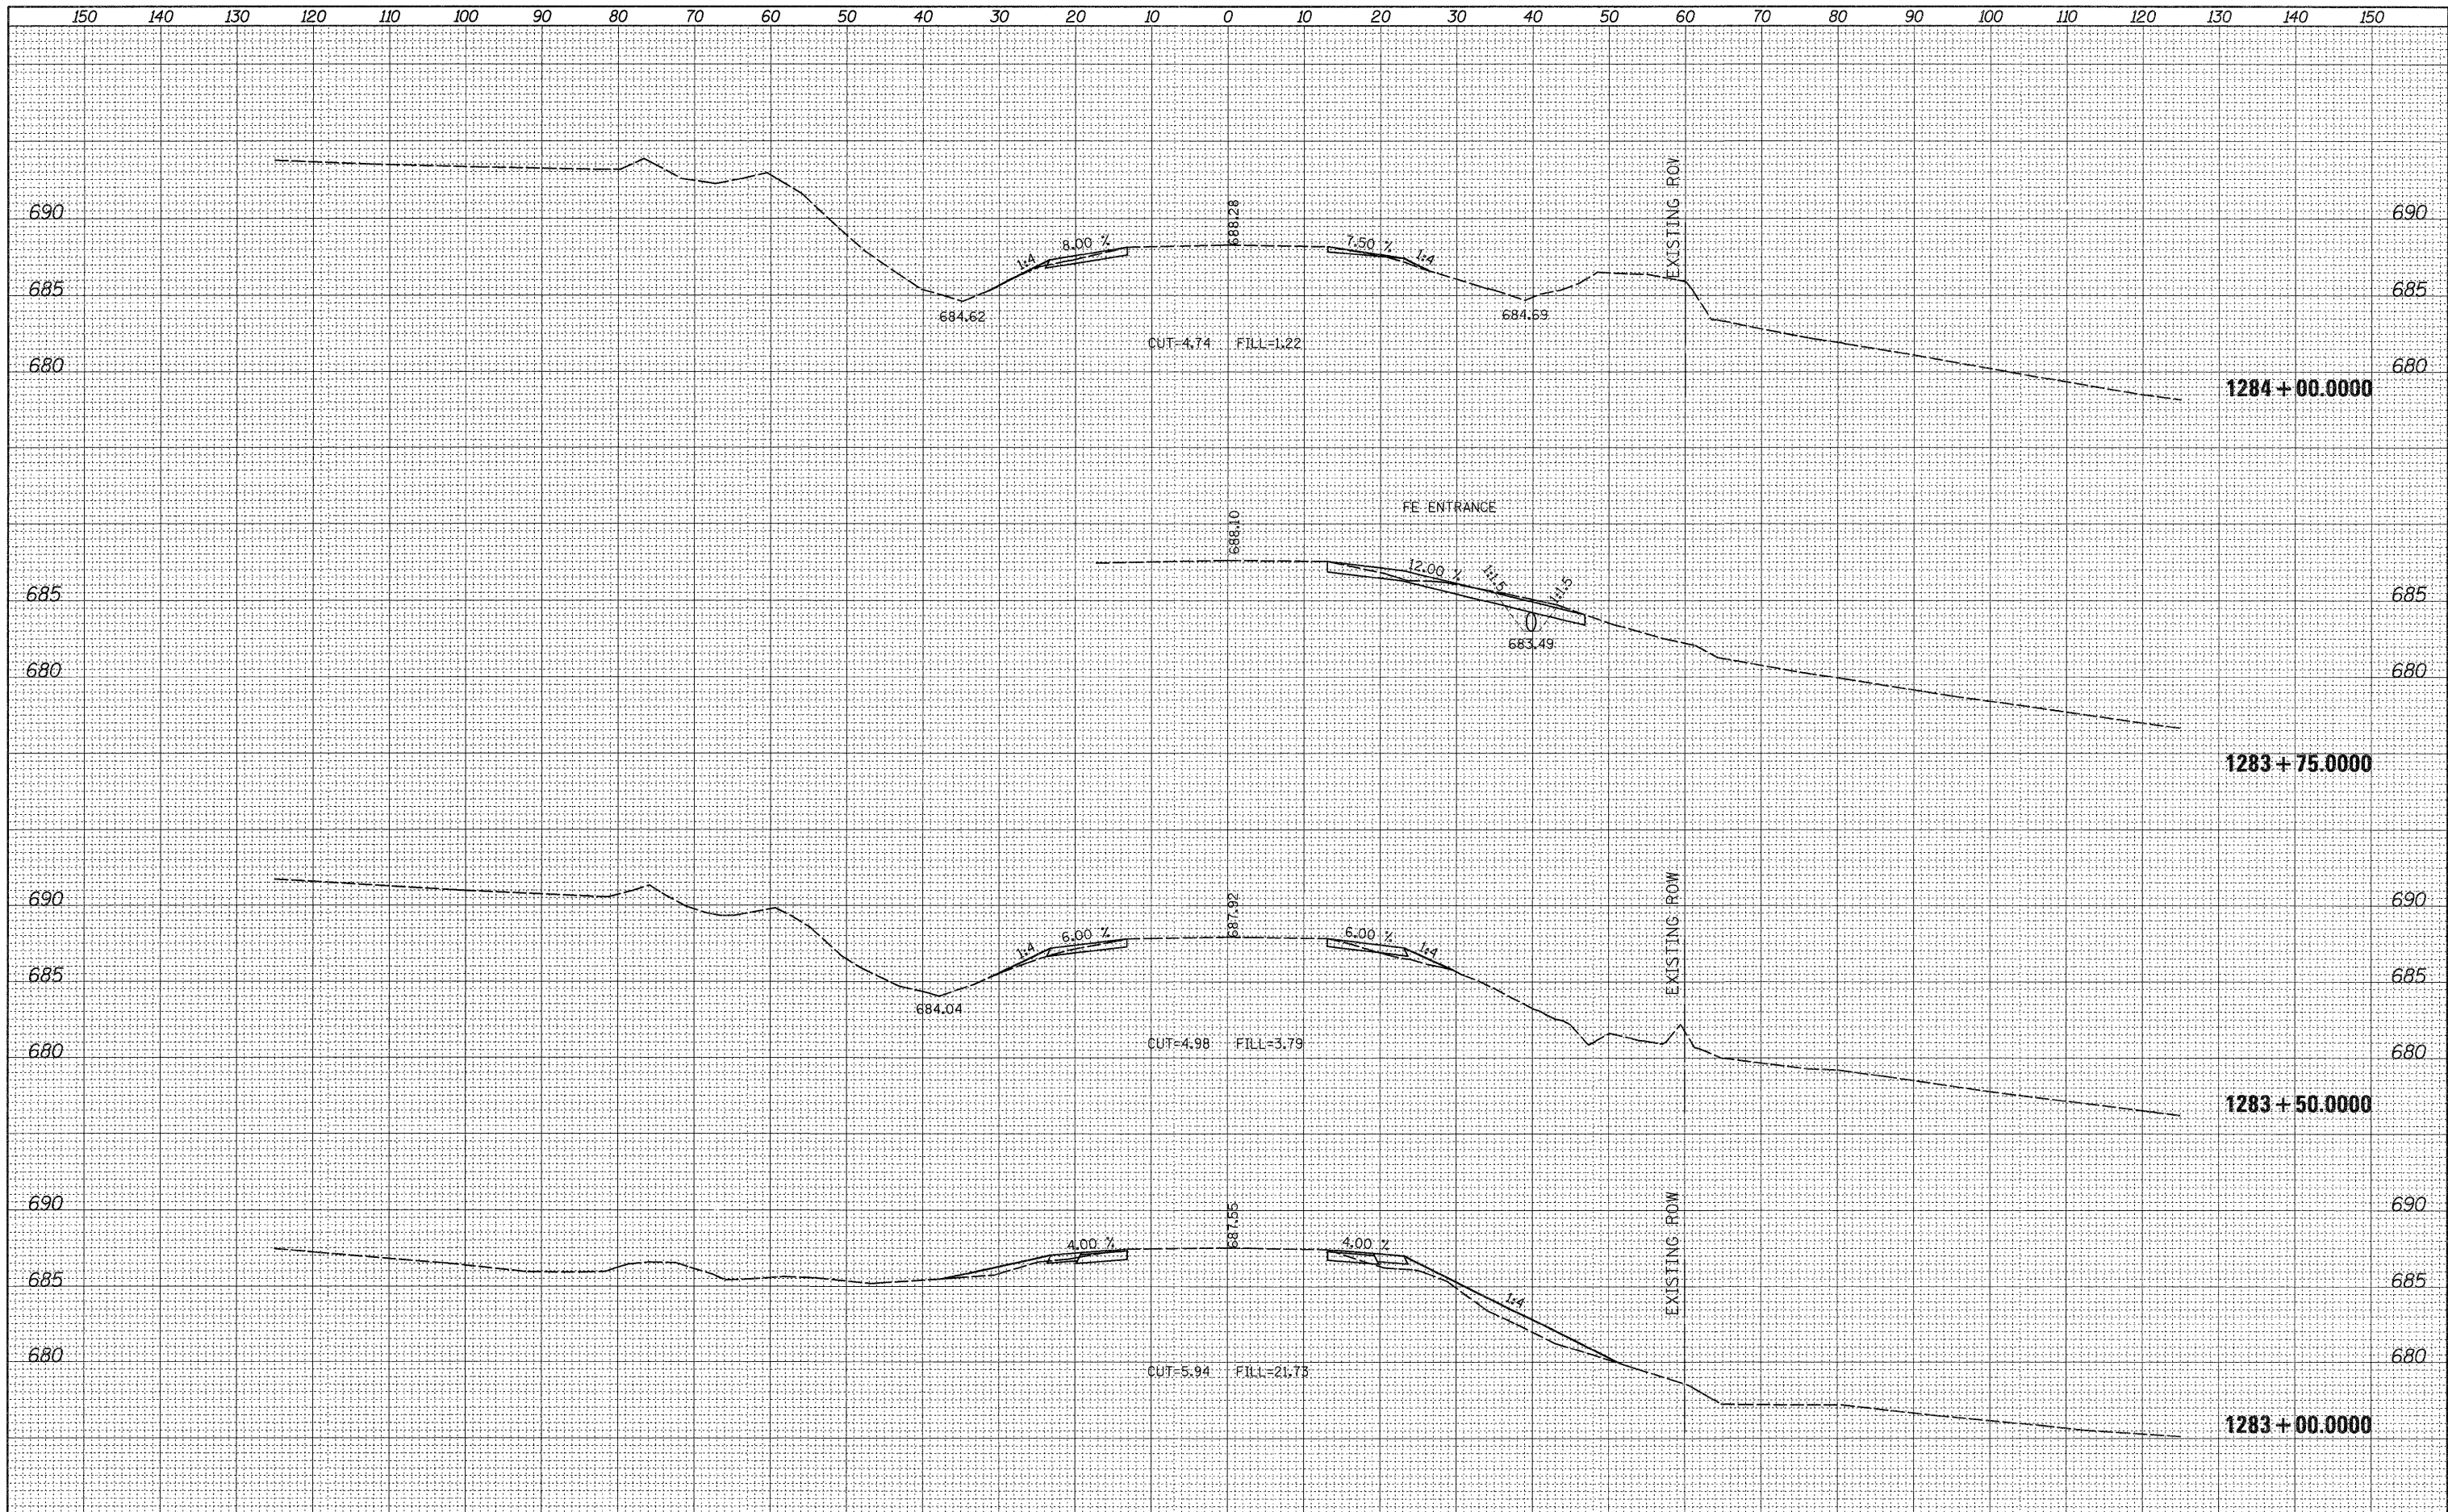

FILE NAME =	USER NAME = hansonke	DESIGNED -	REVISED -	STATE OF ILLINOIS DEPARTMENT OF TRANSPORTATION	US 30 MAINLINE CROSS SECTIONS			F.A.P. RTE. 309	SECTION 15T-1	COUNTY WHITESIDE	TOTAL SHEETS 74	SHEET NO. 66
ct:\pw_work\pw\dot\hansonke\d0133247\0208689-xp.mxd	DATE = 6/24/2011	DRAWN - 65	REVISED -		SCALE:	SHEET NO.	OF	SHEETS	STA. 1283+00.0000 TO STA. 1284+00.0000	CONTRACT NO. 64F23		
		CHECKED -	REVISED -							ILLINOIS FED. AID PROJECT		
		DATE -	REVISED -									