


DATE	
BY	
SURVEYED	
PLOTTED	
TEMPLATE	
NOTE BOOK	
NO.	
AREAS CHECKED	

DATE	
BY	
SURVEYED	
PLOTTED	
TEMPLATE	
NOTE BOOK	
NO.	
AREAS CHECKED	

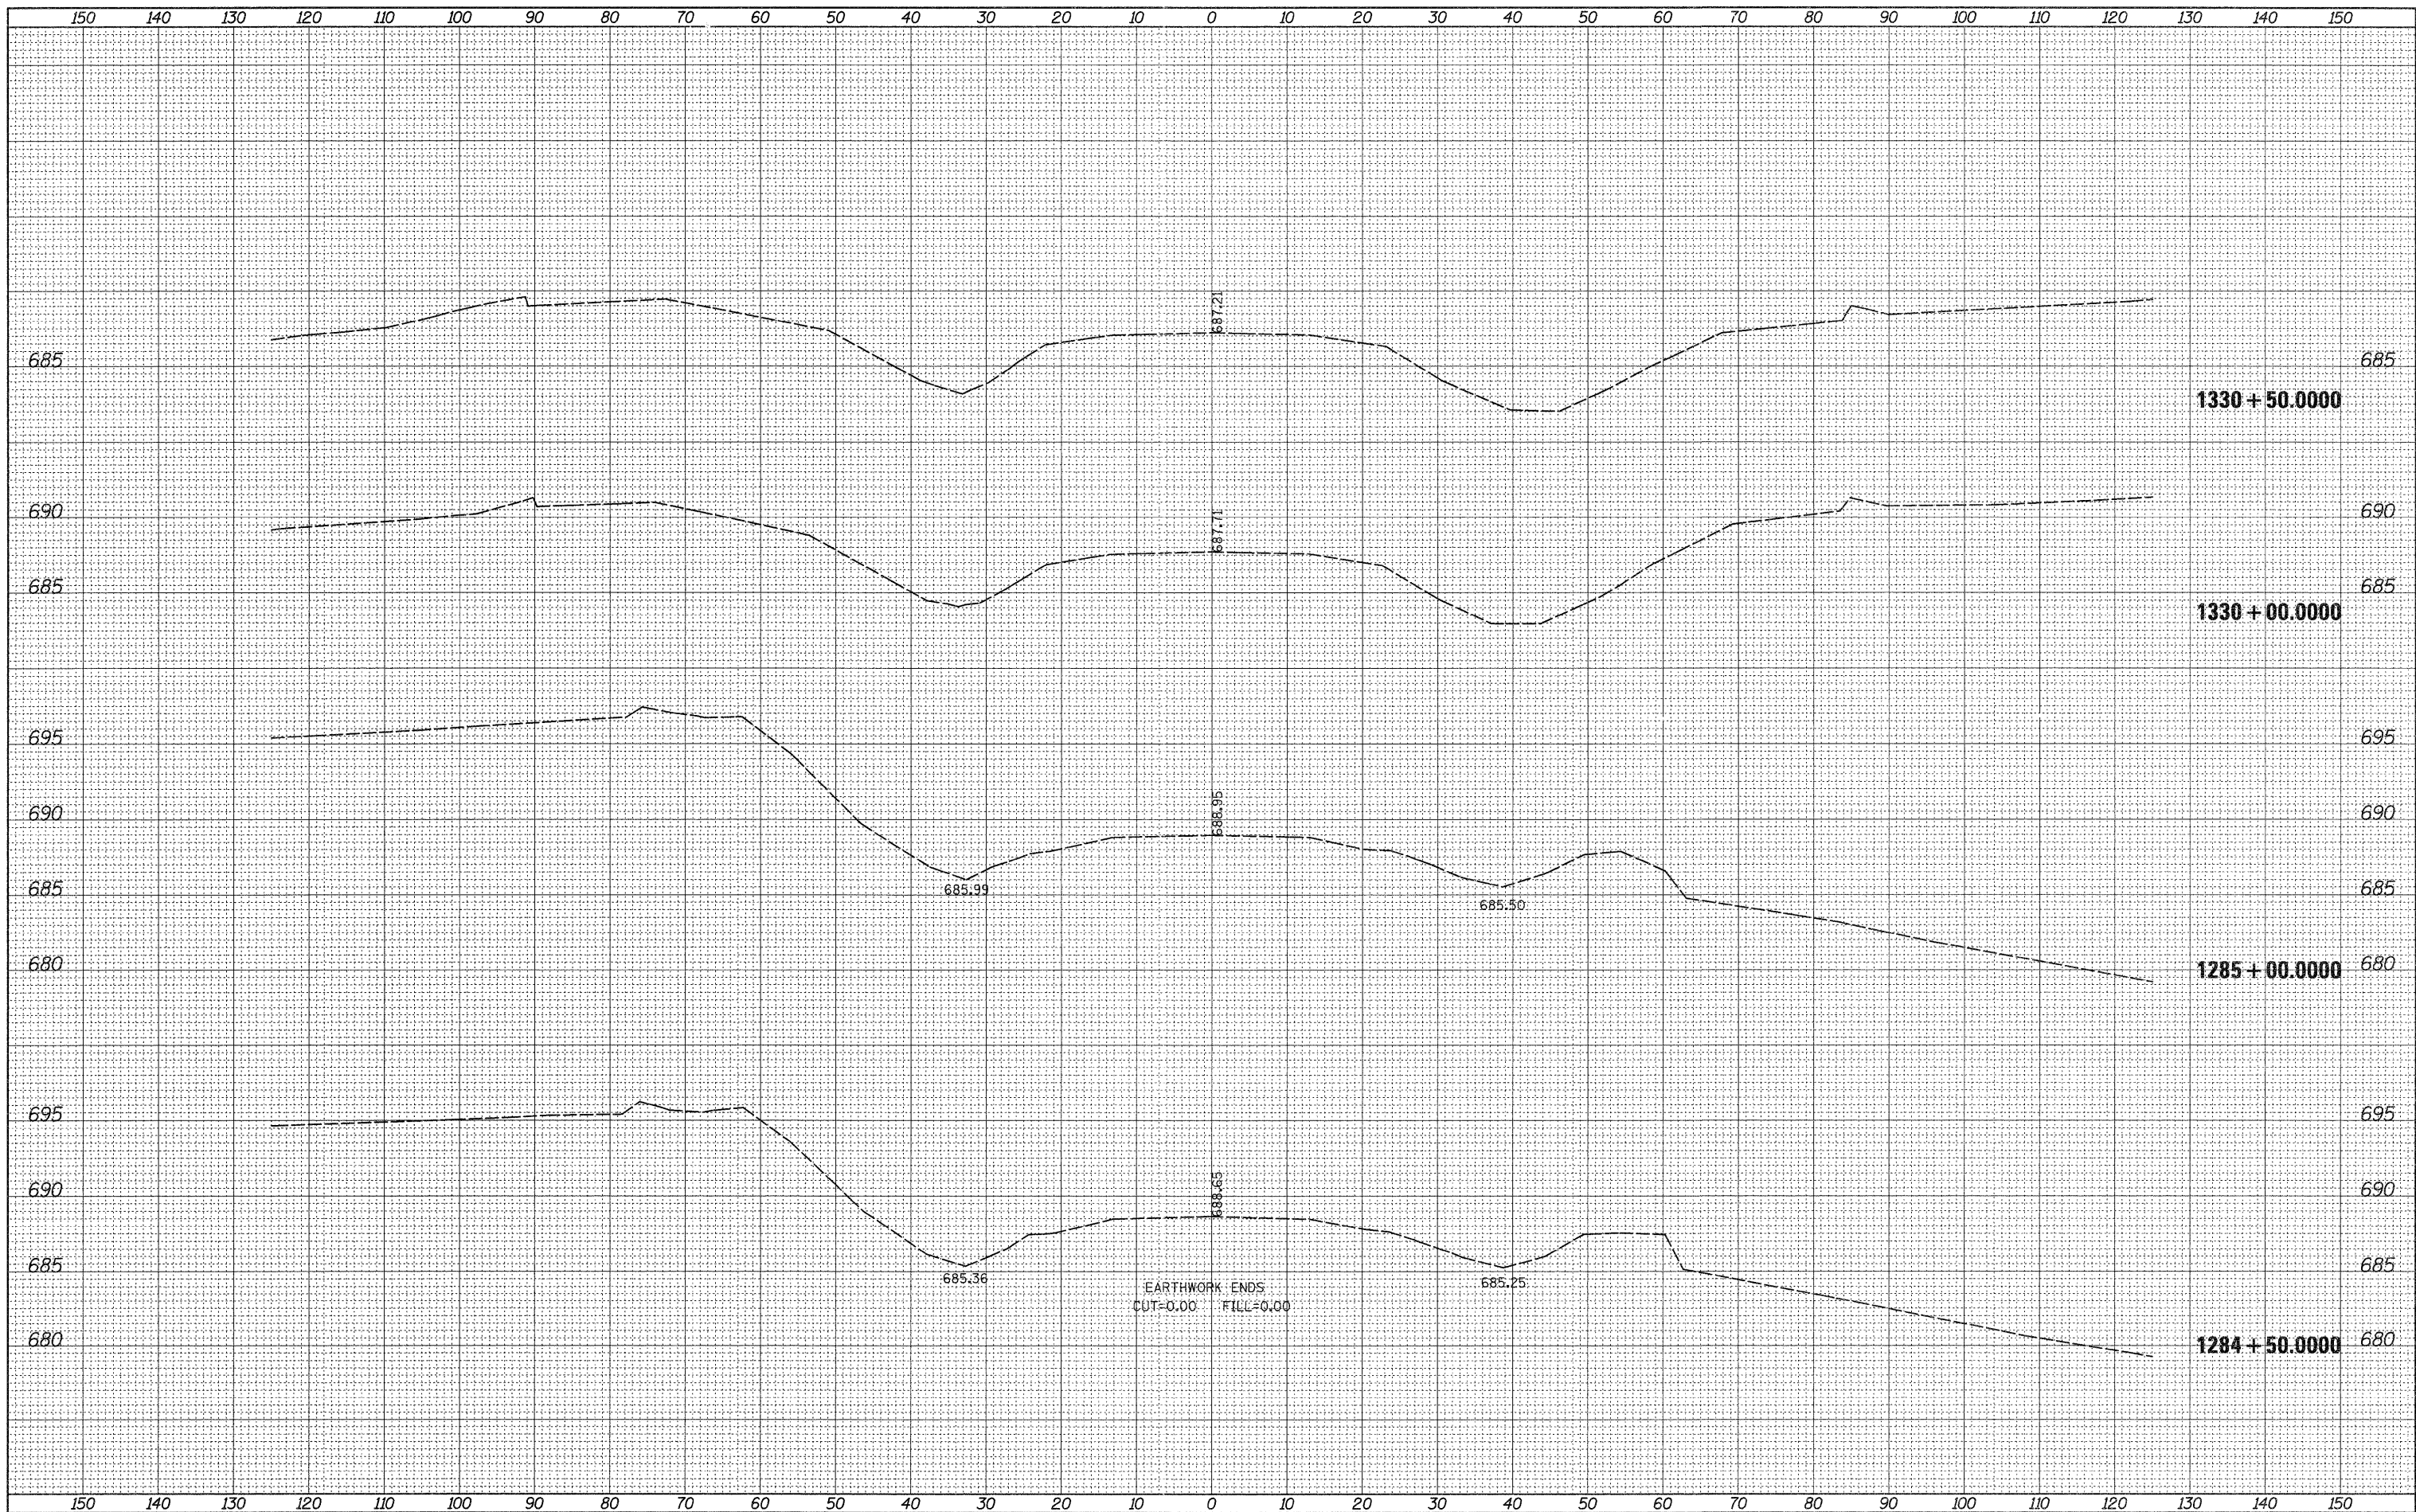

FILE NAME =	USER NAME = hensonke	DESIGNED -	REVISED -	STATE OF ILLINOIS DEPARTMENT OF TRANSPORTATION	US 30 MAINLINE CROSS SECTIONS			F.A.P. RTE. 309	SECTION 1ST-1	COUNTY WHITESIDE	TOTAL SHEETS 74	SHEET NO. 67
at:\pw_work\pw1dot\hensonke\d0133247\0208609-xss.mxd		DRAWN -	REVISED -		SCALE:	SHEET NO.	OF	SHEETS	STA. 1284+50.0000 TO STA. 1330+50.0000	ILLINOIS FED. AID PROJECT		
		CHECKED -	REVISED -							CONTRACT NO. 64F23		
		DATE -	REVISED -									