


DATE	
BY	
SURVEYED	
PLOTTED	
NOTE BOOK	
AREAS CHECKED	

DATE	
BY	
SURVEYED	
PLOTTED	
NOTE BOOK	
AREAS CHECKED	

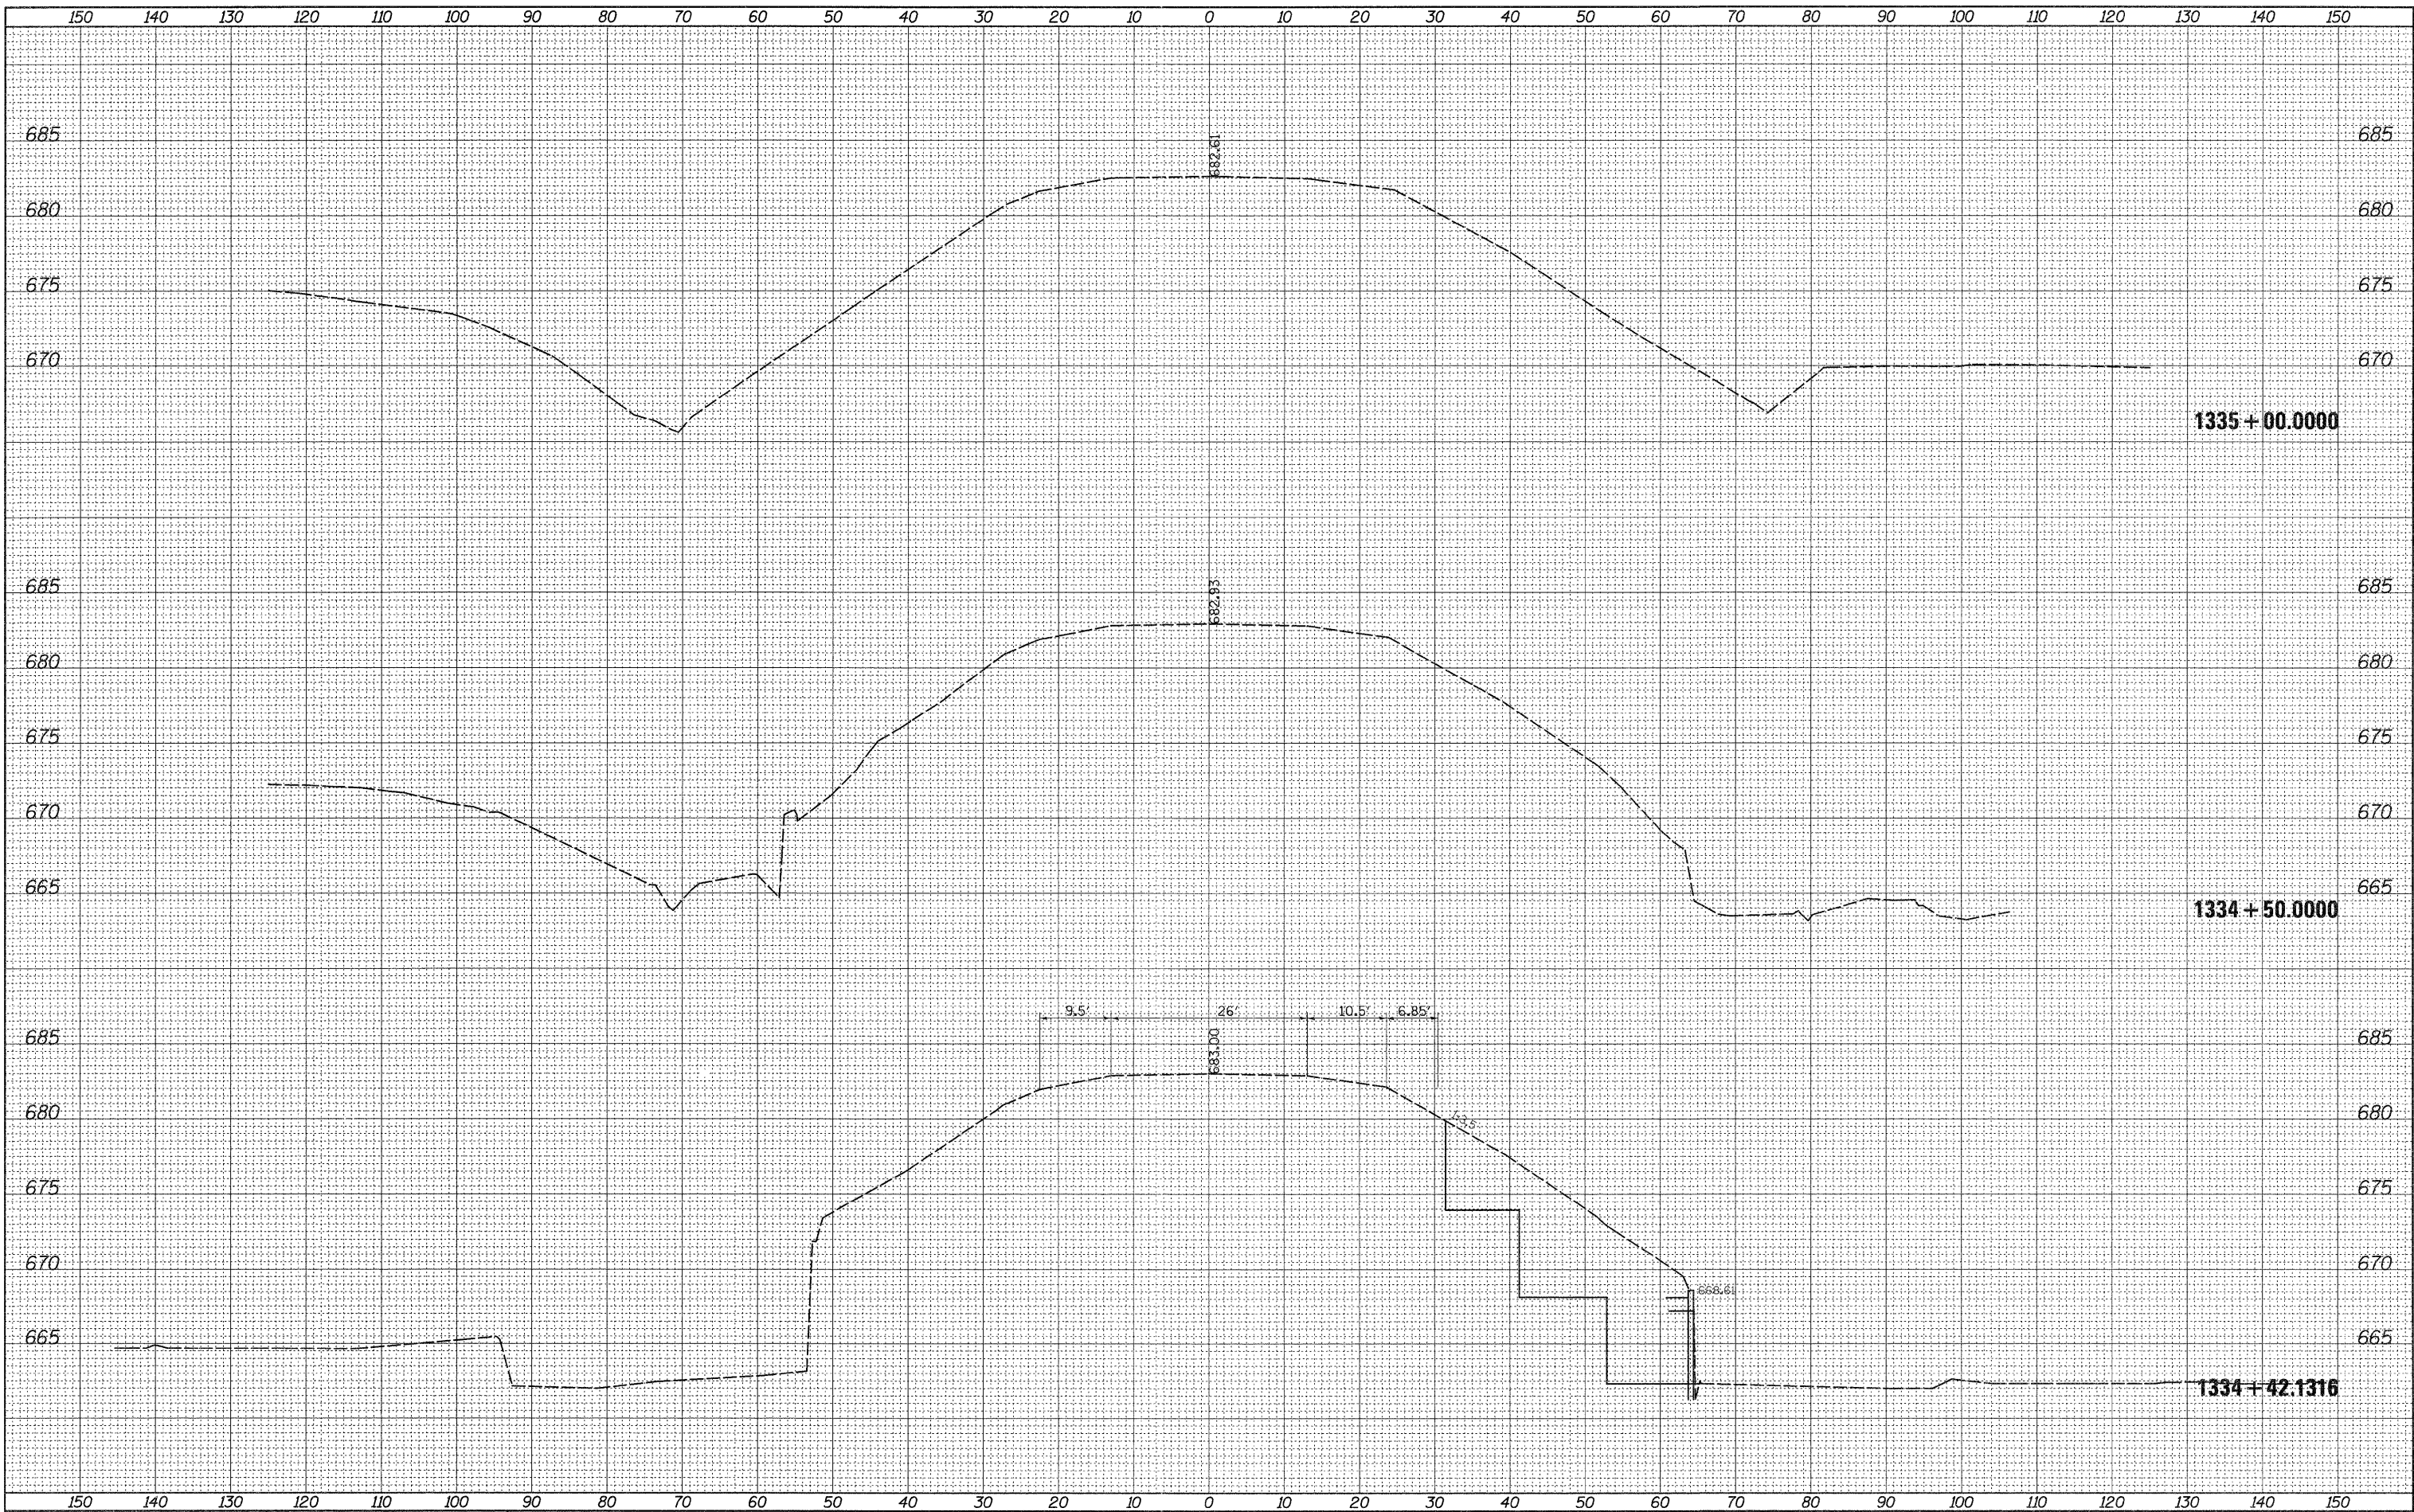

FILE NAME =  
 c:\pw\_work\pwwork\hensonke\d0133247\0200609-xsp.mxd

USER NAME = hensonke  
 PLT SCALE = 10.0000' / in.  
 PLT DATE = Fri Jun 24 07:45:13 2011

DESIGNED -  
 DRAWN -  
 CHECKED -  
 DATE -

REVISED -  
 REVISED -  
 REVISED -  
 REVISED -

**STATE OF ILLINOIS  
 DEPARTMENT OF TRANSPORTATION**

**US 30  
 MAINLINE CROSS SECTIONS**  
 SCALE: SHEET NO. OF SHEETS STA. 1334+42.1316 TO STA. 1335+00.0000

F.A.P. RTE. 309	SECTION 15T-1	COUNTY WHITESIDE	TOTAL SHEETS 74	SHEET NO. 69
CONTRACT NO. 64F23			ILLINOIS FED. AID PROJECT	