


FINAL SURVEY	SURVEYED	DATE
NO.	PLOTTED	BY
	TEMPLATE	
	AREAS CHECKED	

ORIGINAL SURVEY	SURVEYED	DATE
NO.	PLOTTED	BY
	TEMPLATE	
	AREAS CHECKED	

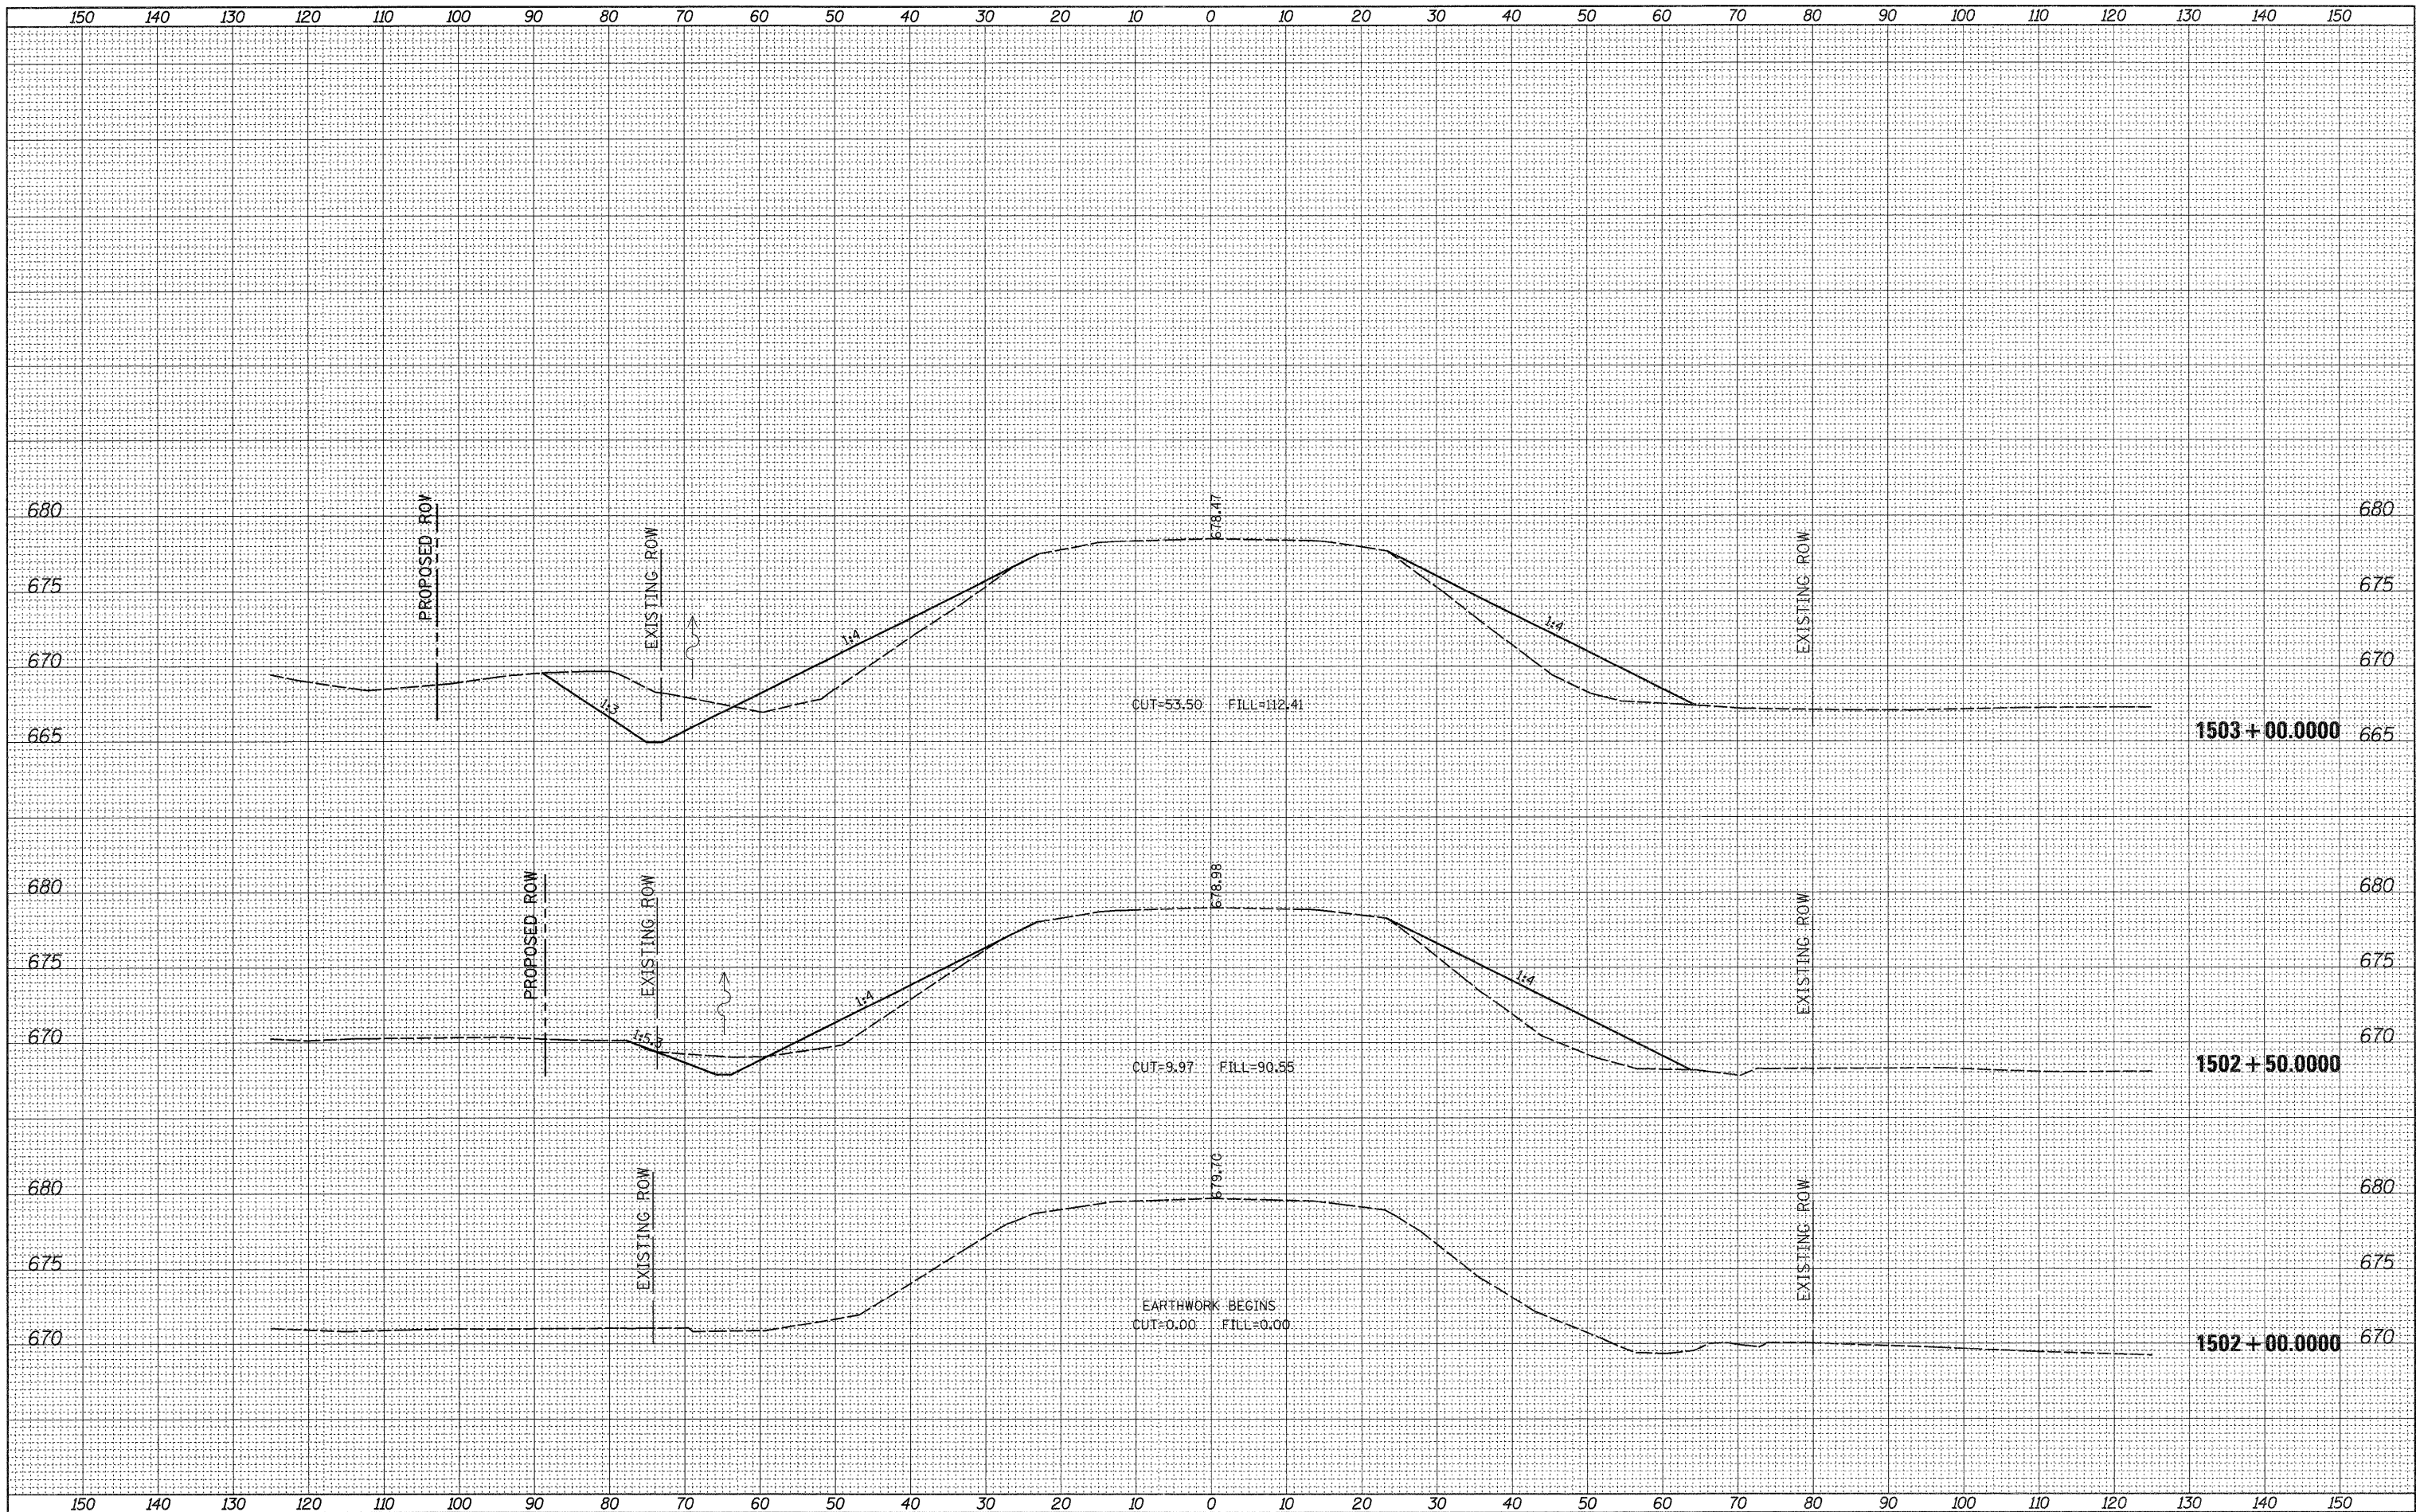

FILE NAME =
 c:\pw_work\p1\dot\hensonke\d0133247\0208609-xsp.mxd

USER NAME = hensonke
 PLLOT SCALE = 18.0000' / in.
 PLOT DATE = Fri Jun 24 07:45:23 2011

DESIGNED -	REVISED -
DRAWN -	REVISED -
CHECKED -	REVISED -
DATE -	REVISED -

**STATE OF ILLINOIS
 DEPARTMENT OF TRANSPORTATION**

**US 30
 MAINLINE CROSS SECTIONS**

SCALE: SHEET NO. OF SHEETS STA. 1502+00.0000 TO STA. 1503+00.0000

F.A.P. RTE. 309	SECTION 15T-1	COUNTY WHITESIDE	TOTAL SHEETS 74	SHEET NO. 71
			CONTRACT NO. 64F23	
ILLINOIS FED. AID PROJECT				