


DATE	
BY	
SURVEYED	
PLOTTED	
NOTE BOOK	
AREAS CHECKED	

DATE	
BY	
SURVEYED	
PLOTTED	
NOTE BOOK	
AREAS CHECKED	

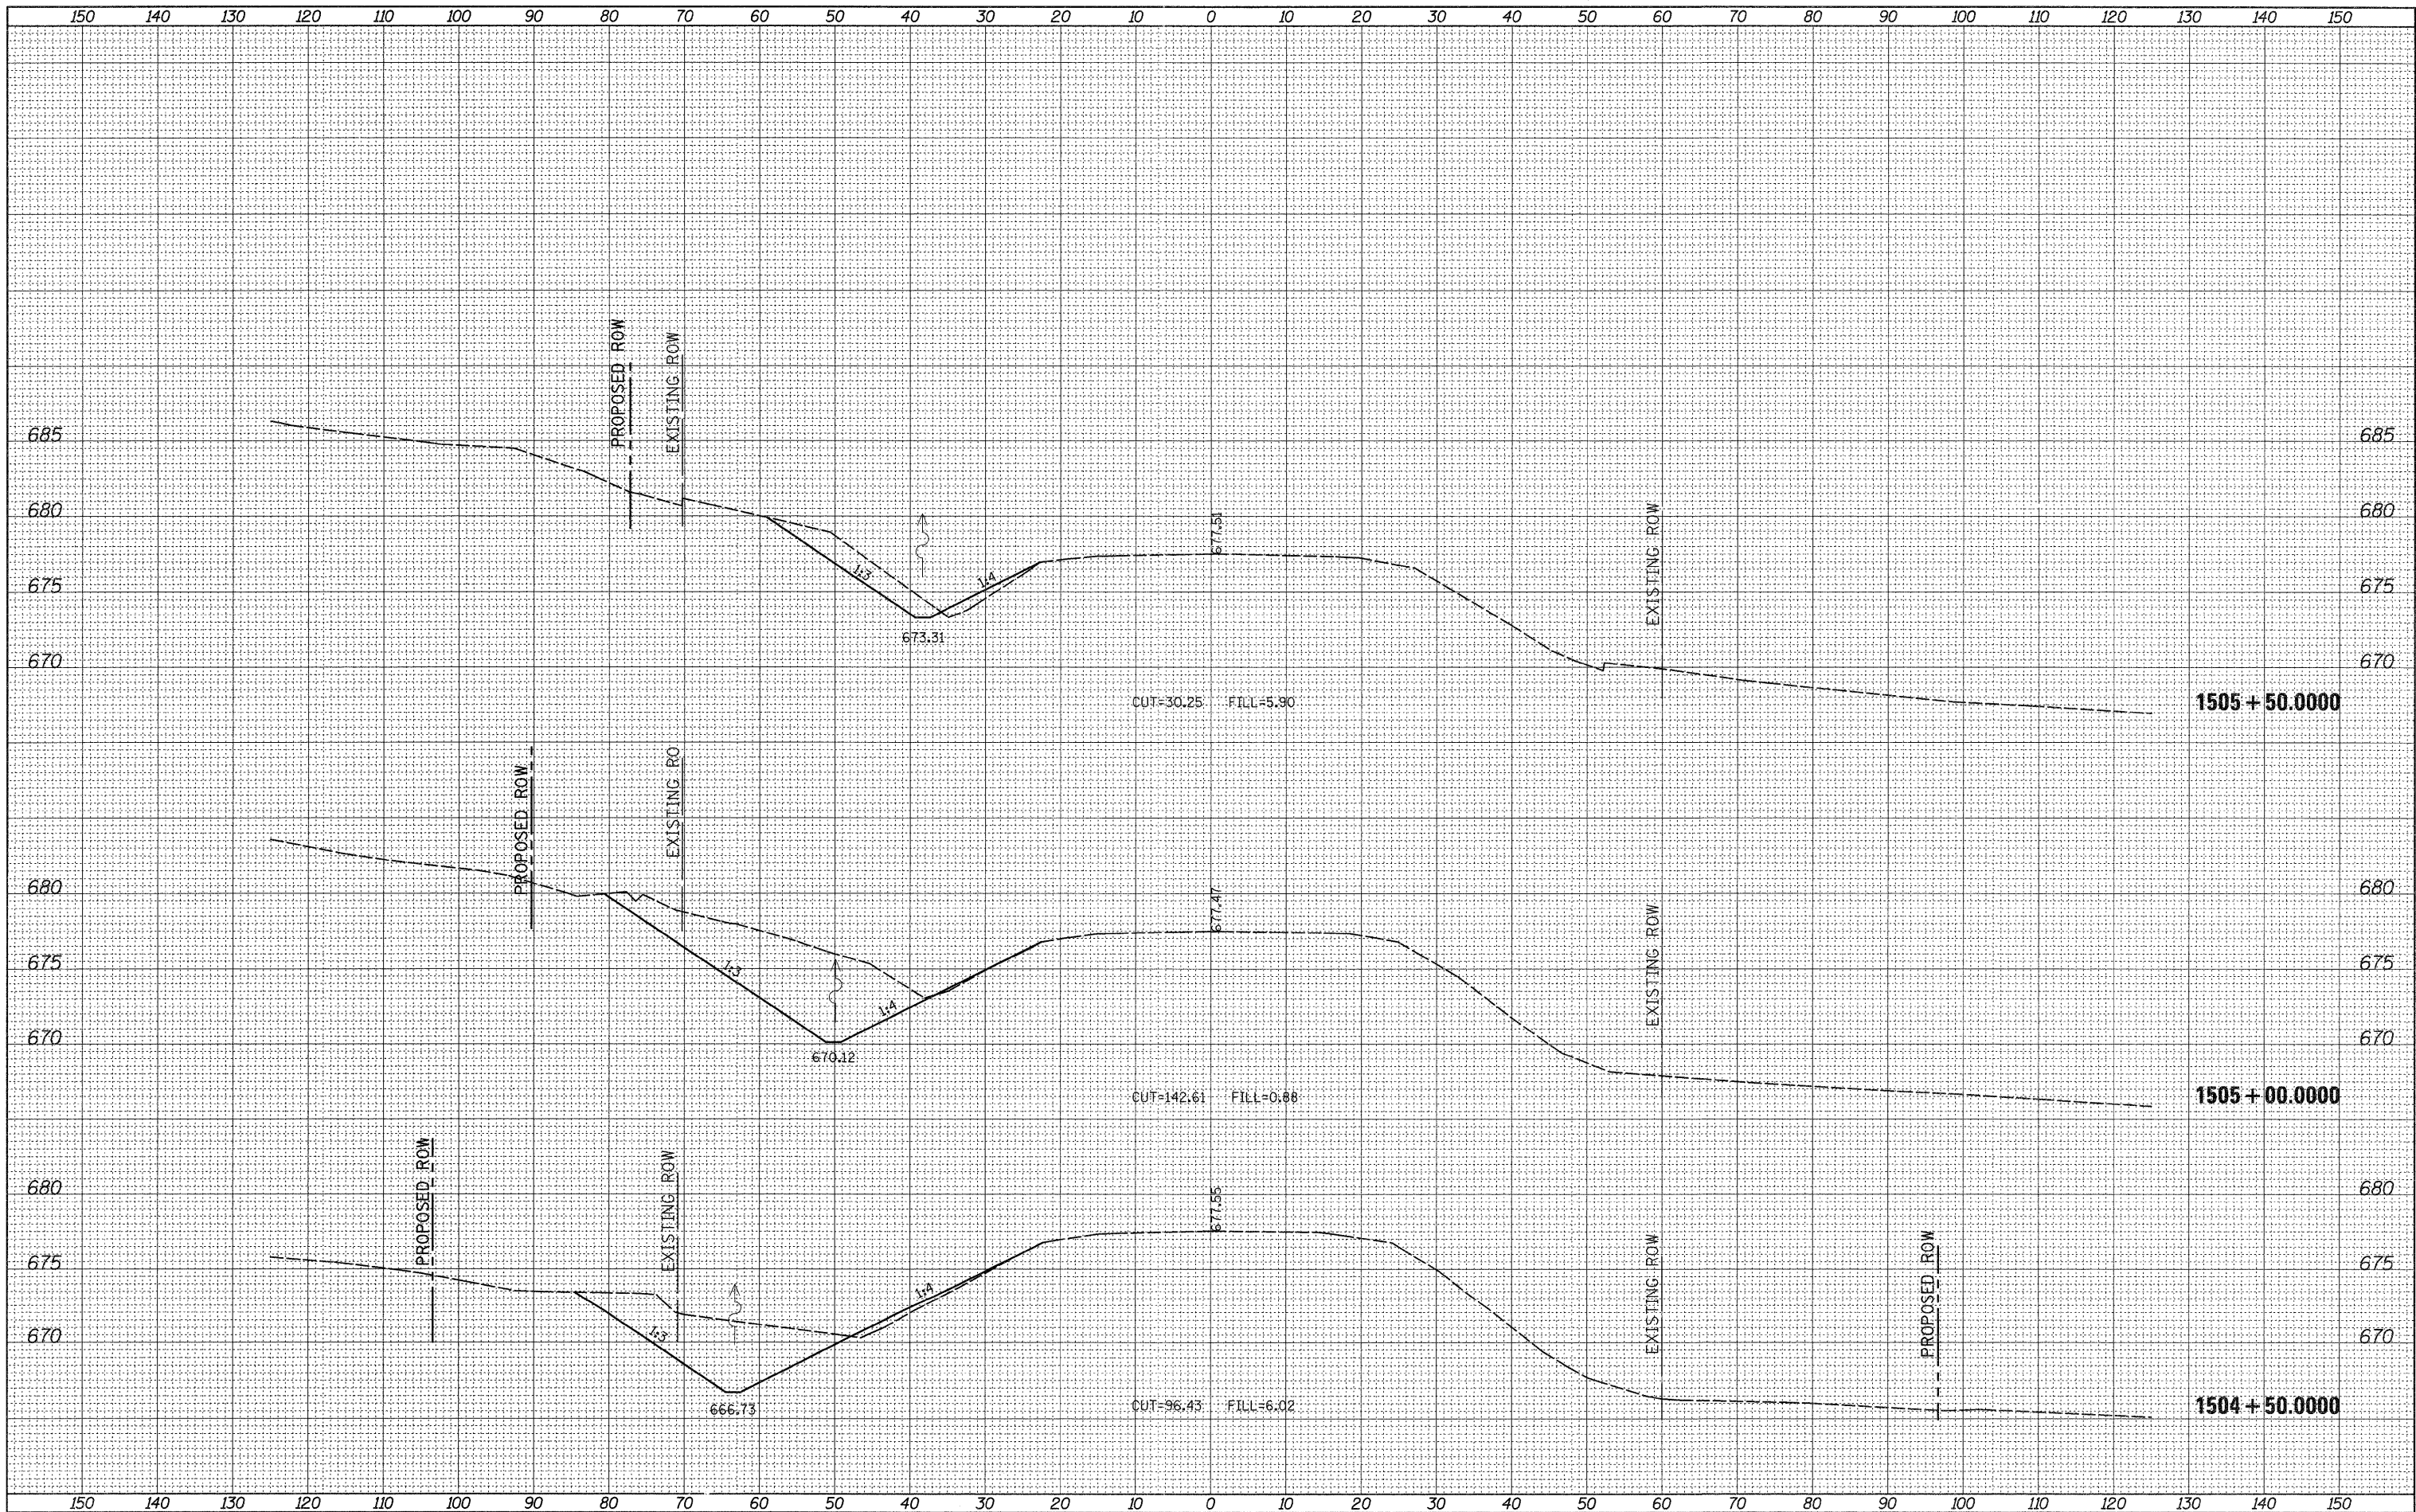

FILE NAME =	USER NAME = hensonke	DESIGNED -	REVISED -	STATE OF ILLINOIS DEPARTMENT OF TRANSPORTATION	US 30 MAINLINE CROSS SECTIONS			F.A.P. RTE. 309	SECTION 15T-1	COUNTY WHITESIDE	TOTAL SHEETS 74	SHEET NO. 73
ai:\pw_work\pw\dot\hensonke\d0133247\0208609-xsp.mxd		DRAWN -	REVISED -		SCALE: SHEET NO. OF SHEETS STA. 1504+50.0000 TO STA. 1505+50.0000			CONTRACT NO. 64F23				
		CHECKED -	REVISED -		ILLINOIS FED. AID PROJECT							
		DATE = Fri Jun 24 07:45:32 2011	REVISED -									