


DATE	
BY	
FINAL SURVEY	
SURVEYED	
PLOTTED	
NOTE BOOK	
TEMPLATE	
AREAS CHECKED	
NO.	

DATE	
BY	
ORIGINAL SURVEY	
SURVEYED	
PLOTTED	
NOTE BOOK	
TEMPLATE	
AREAS CHECKED	
NO.	

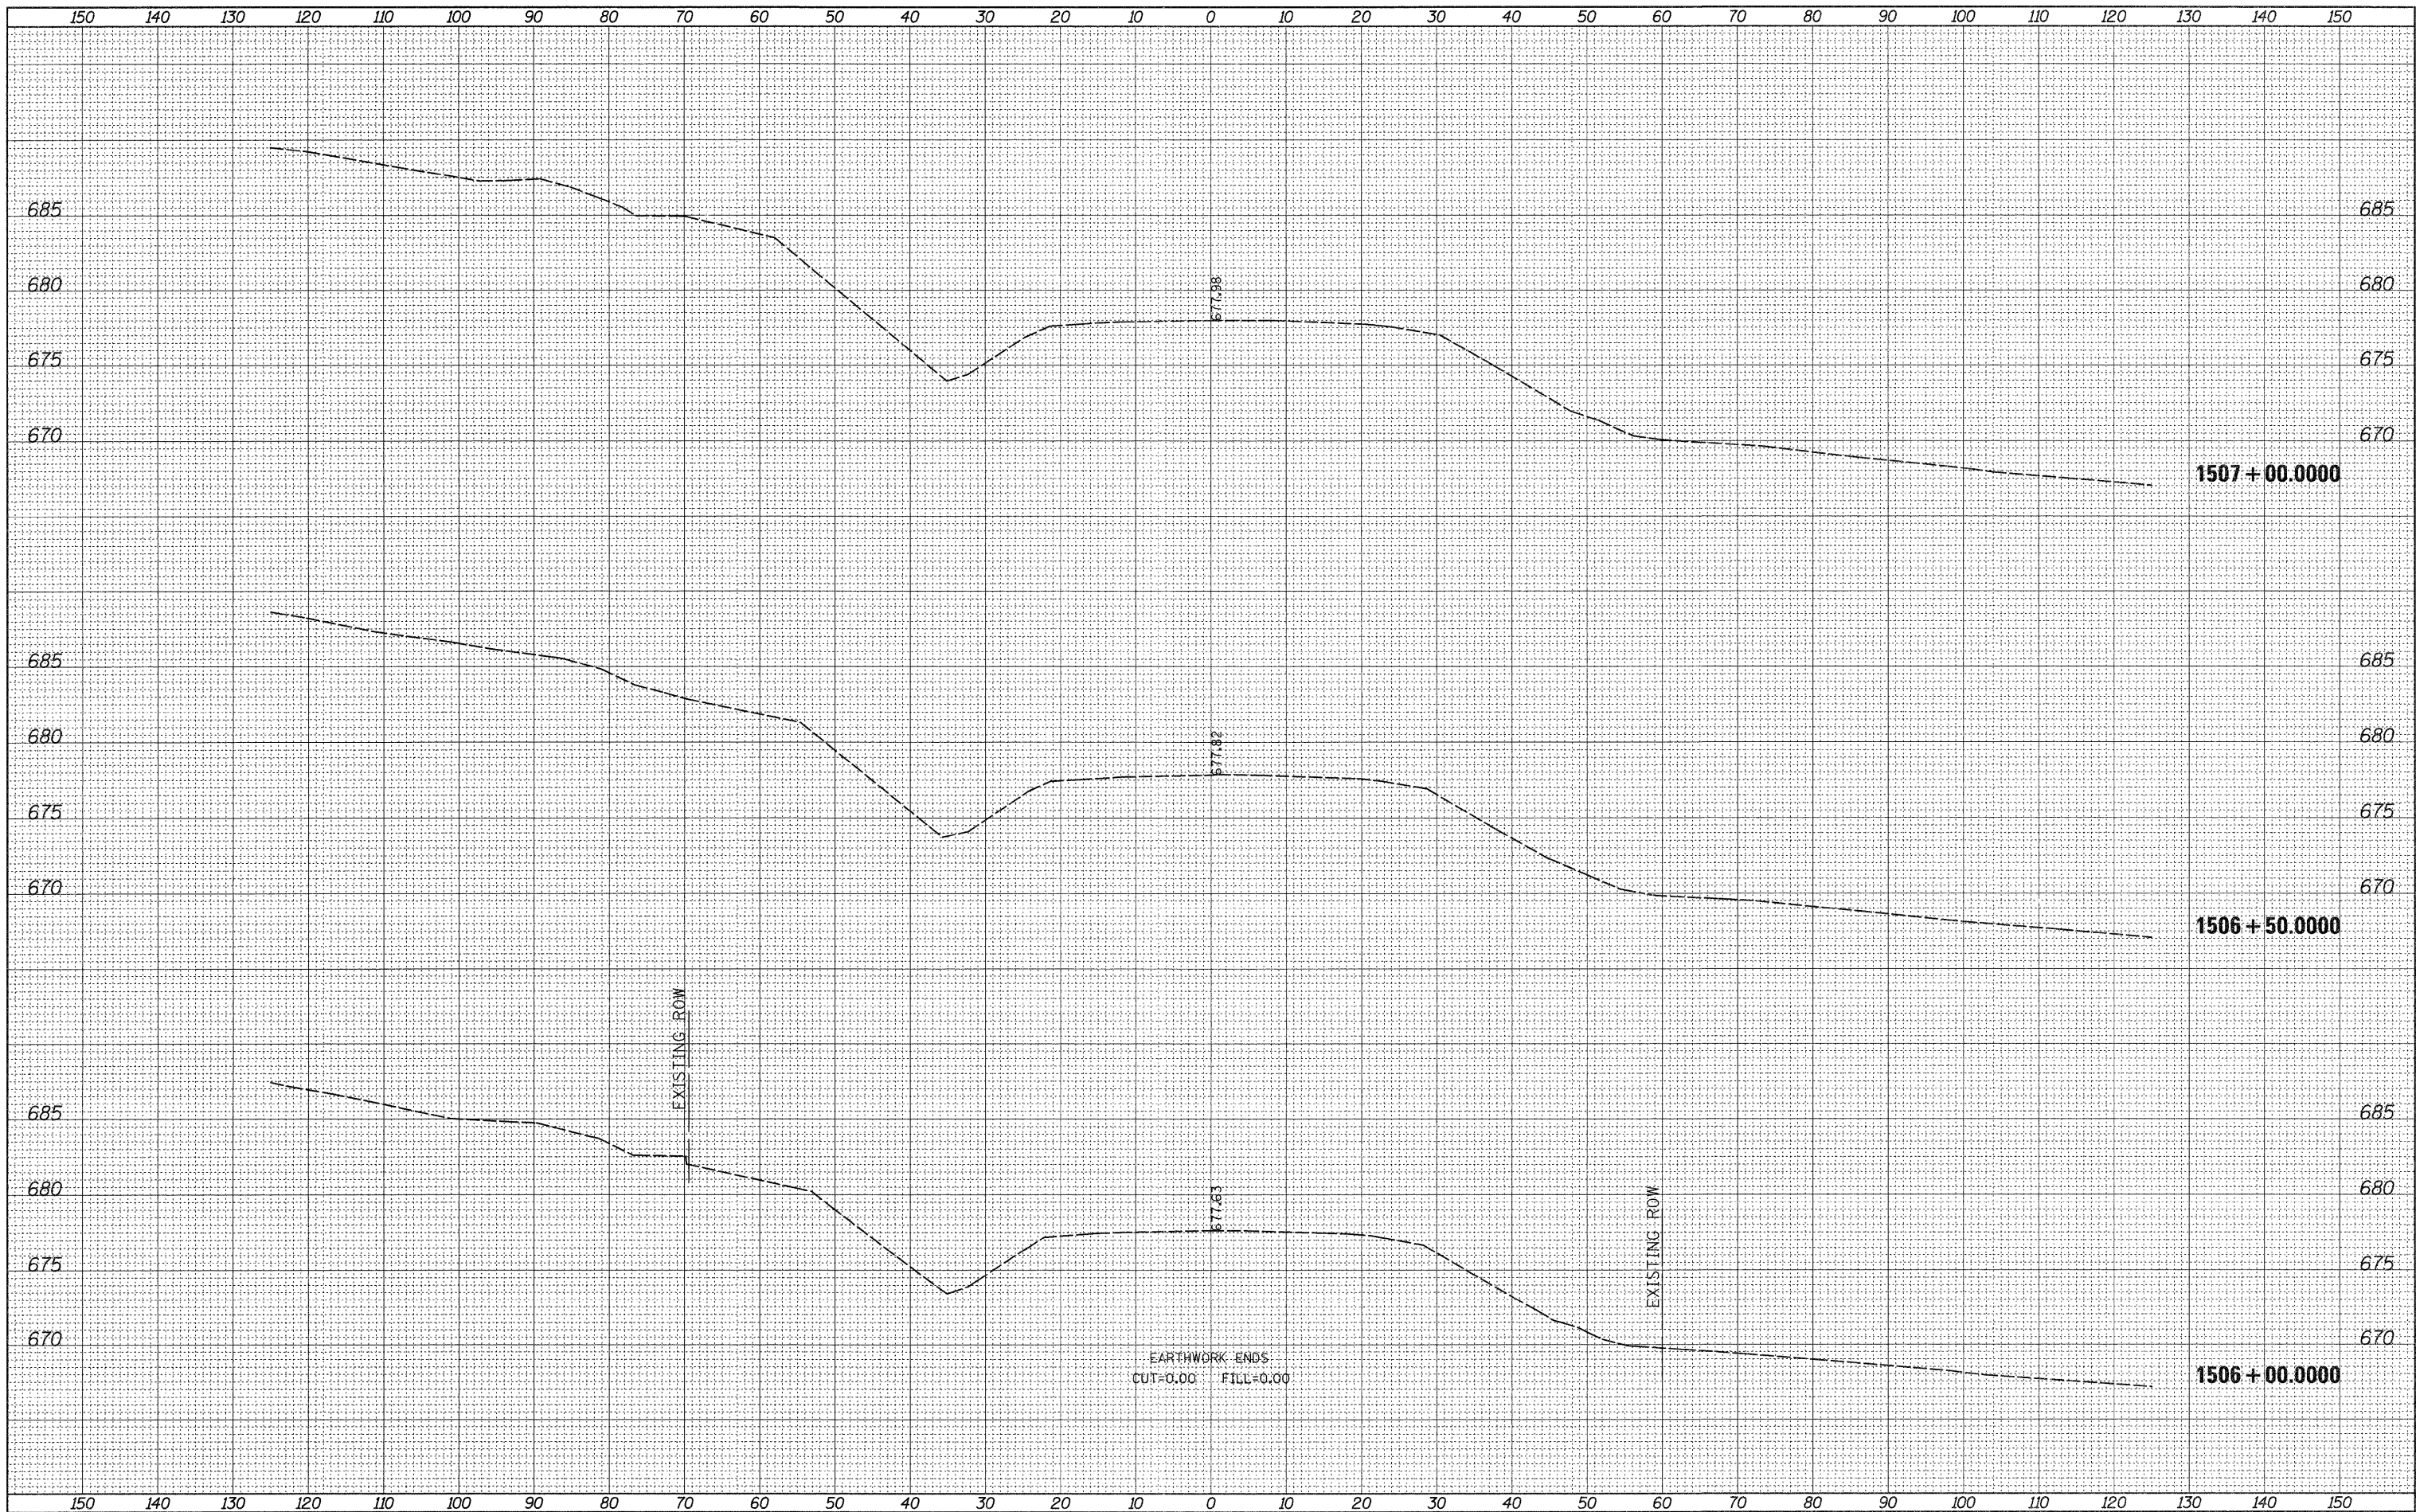

FILE NAME =	USER NAME = hensonke	DESIGNED -	REVISED -	STATE OF ILLINOIS DEPARTMENT OF TRANSPORTATION	US 30 MAINLINE CROSS SECTIONS		F.A.P. RTE.	SECTION	COUNTY	TOTAL SHEETS	SHEET NO.
c:\pw_work\p1dot\hensonke\d0133247\0208609-xsp.mxd		DRAWN -	REVISED -		309	15T-1	WHITESIDE	74	74		
PLOT SCALE = 10.0000' / in.		CHECKED -	REVISED -		SCALE: SHEET NO. OF SHEETS STA. 1506+00.0000 TO STA. 1507+00.0000		CONTRACT NO. 64F23		ILLINOIS FED. AID PROJECT		
PLOT DATE = Fri Jun 24 07:45:36 2011		DATE -	REVISED -								