


THERMOPLASTIC PAVEMENT MARKING DETAILS

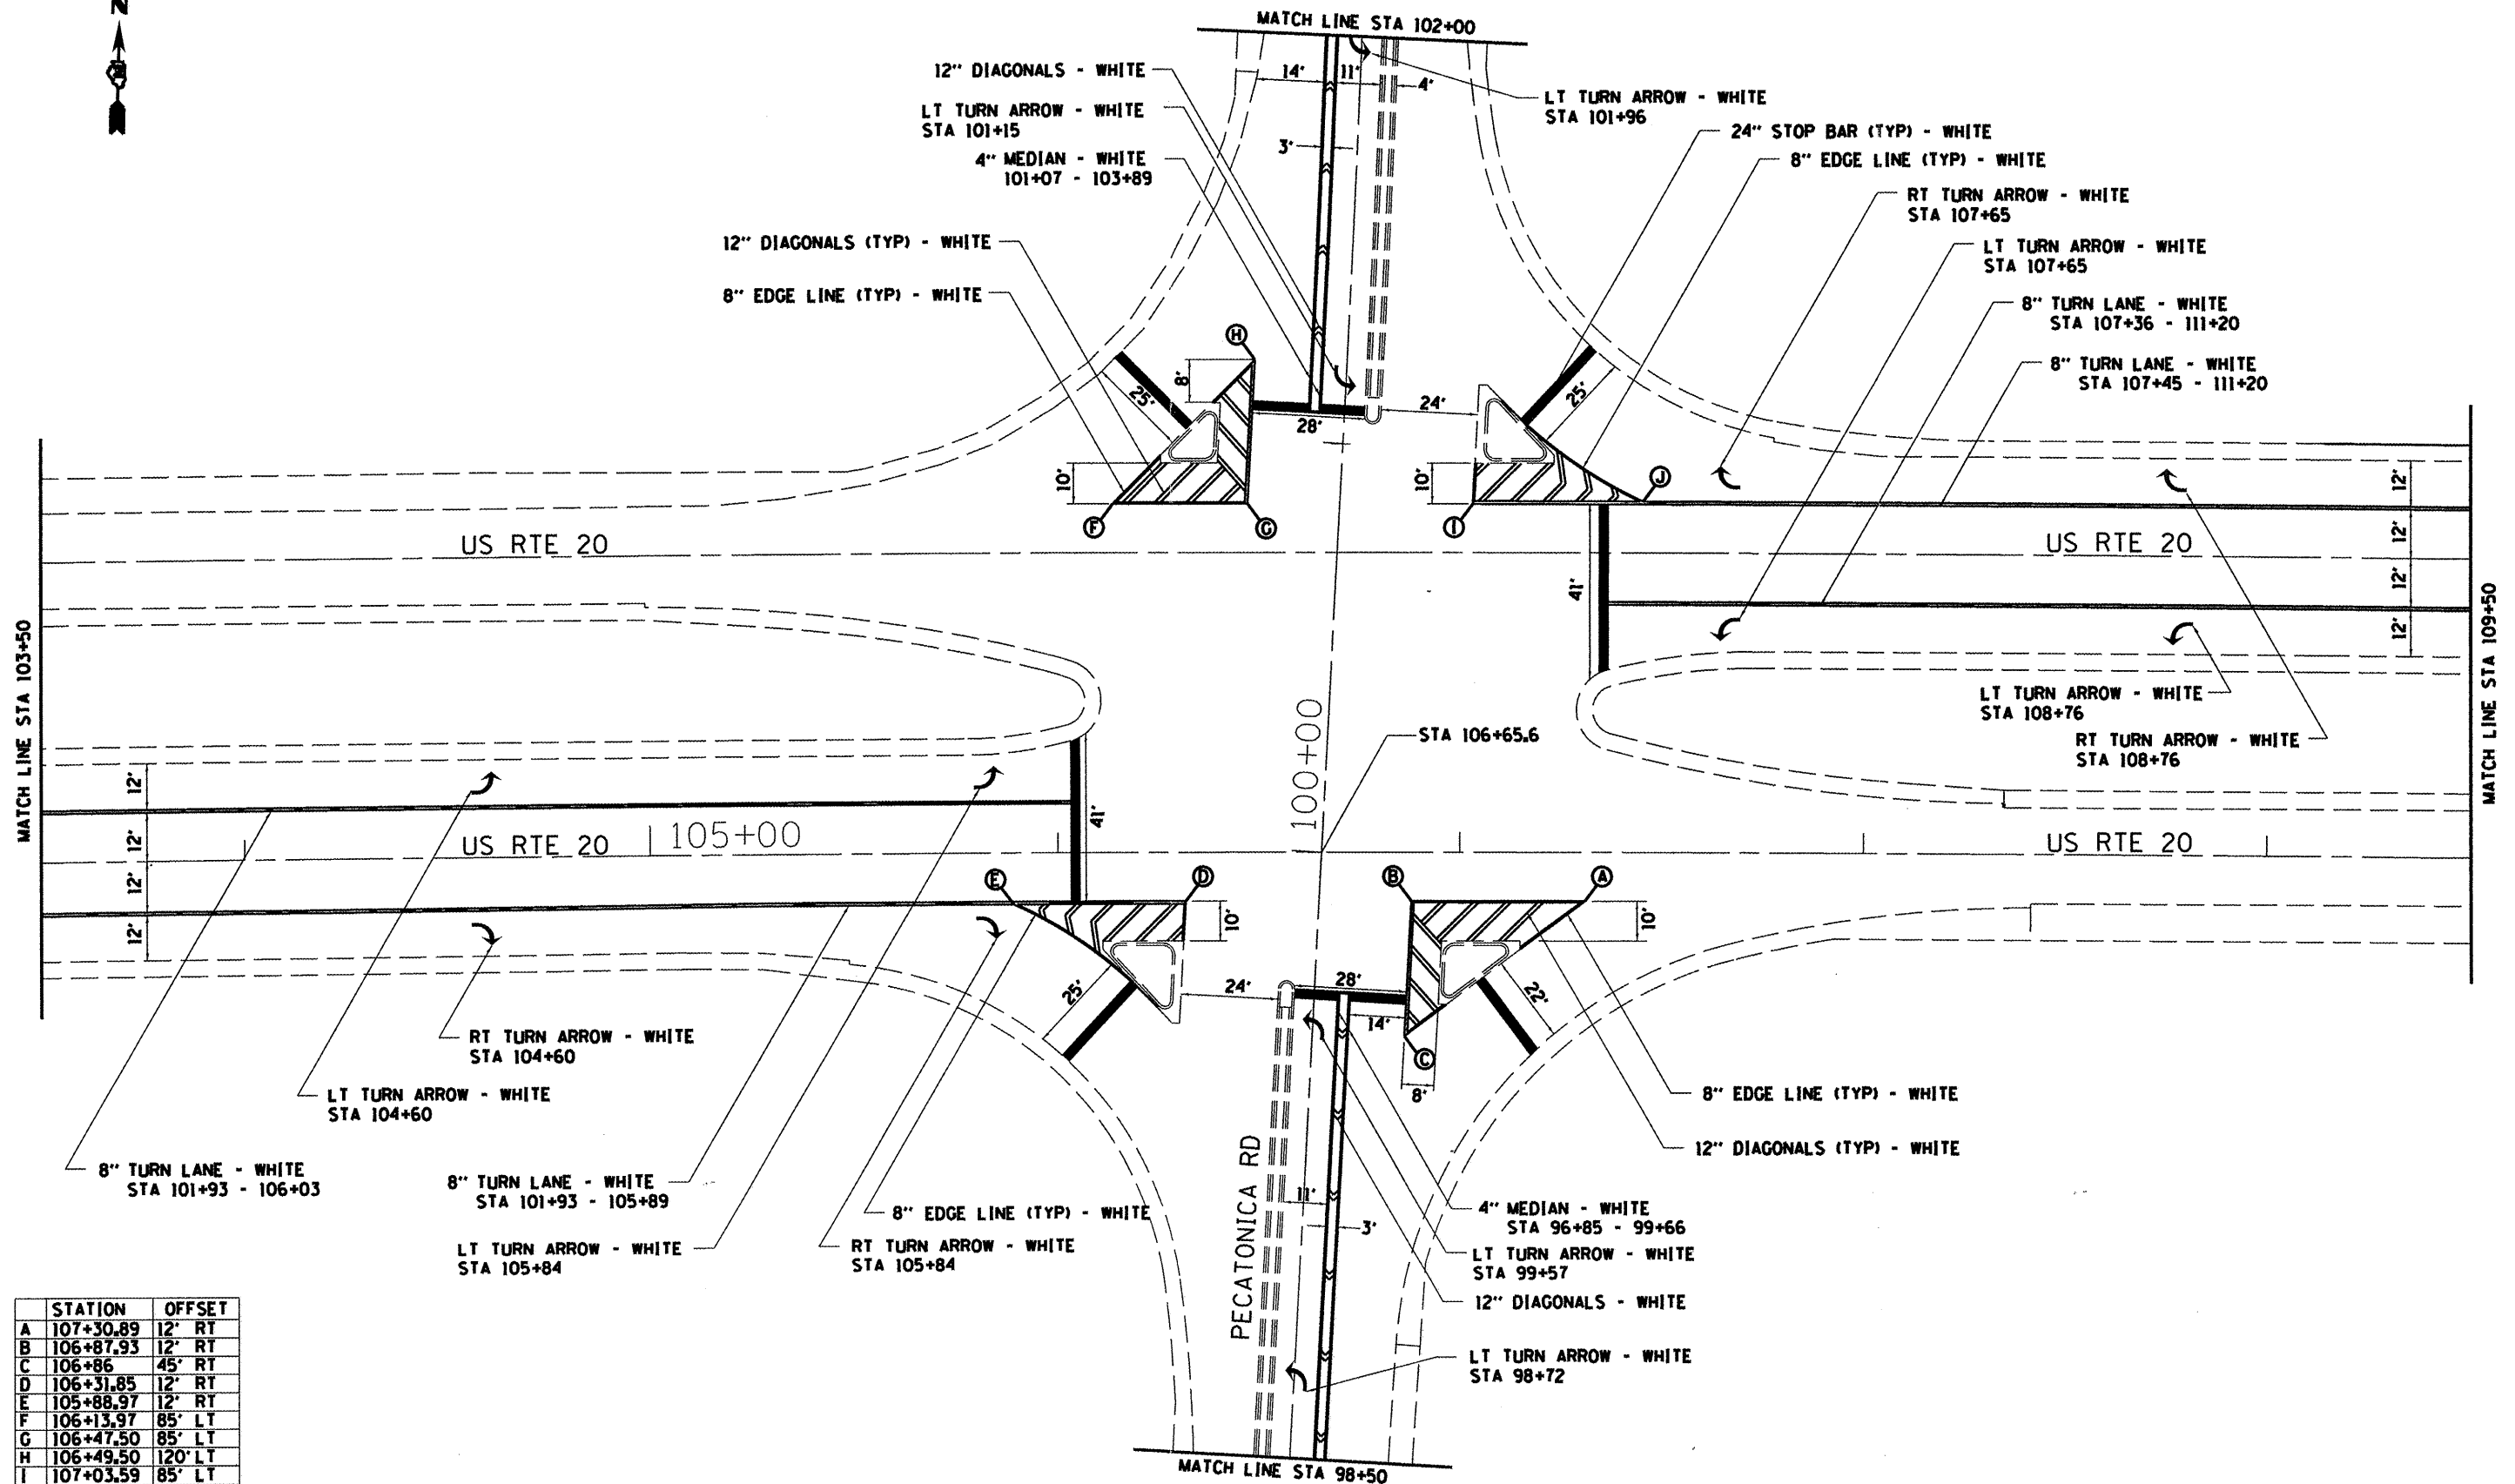

FILE NAME: P:\Projects\us 20 pec and winn 2011\64111.dgn
 USER NAME: hllkl
 PLOT SCALE: 41.089' / 1" = 1000'
 PLOT DATE: Fri Jun 24 13:20:12 2011

DESIGNED -	REVISD -
DRAWN -	REVISD -
CHECKED -	REVISD -
DATE -	REVISD -

STATE OF ILLINOIS
 DEPARTMENT OF TRANSPORTATION

US 20 AT PECATONICA RD
 PAVEMENT MARKING DETAILS
 SCALE: _____ SHEET NO. _____ OF _____ SHEETS STA. _____ TO STA. _____

F.A.P. RTE. 301	SECTION 117, 40M-3	COUNTY WINNEBAGO	TOTAL SHEETS 17	SHEET NO. 8
ILLINOIS FED. AID PROJECT			CONTRACT NO. 64915	