


# THERMOPLASTIC PAVEMENT MARKING DETAILS

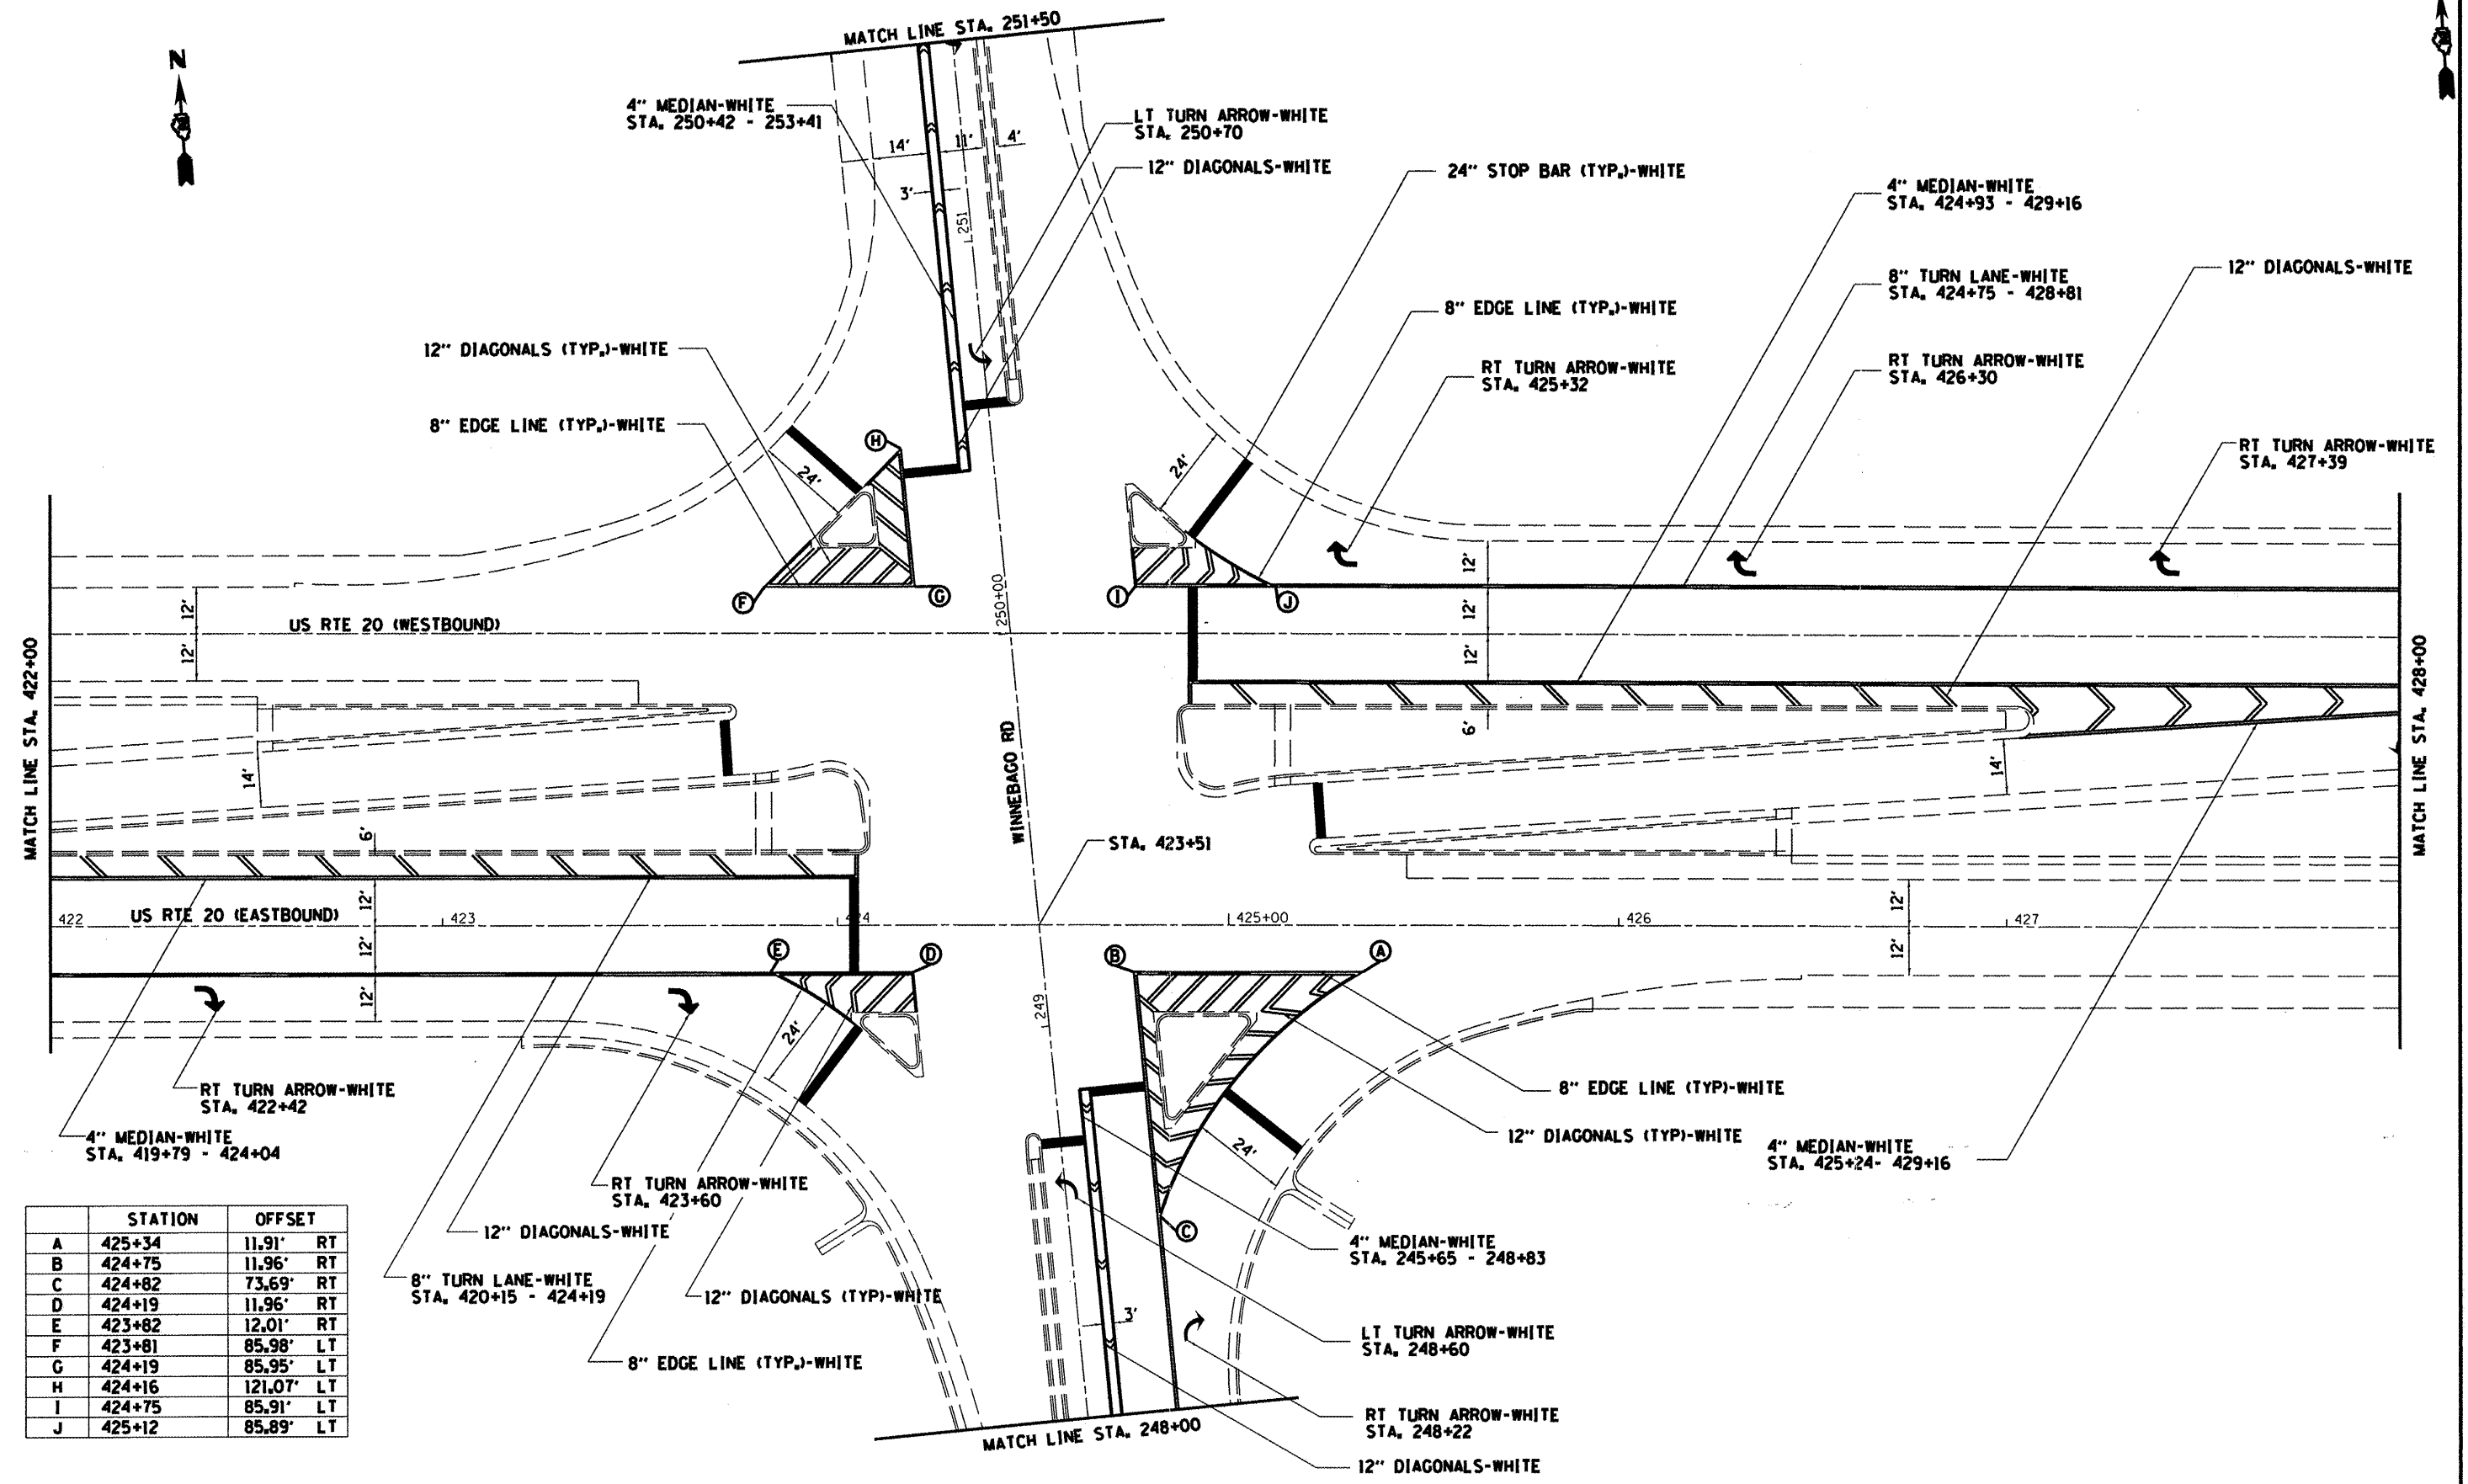

	STATION	OFFSET	
A	425+34	11.91'	RT
B	424+75	11.96'	RT
C	424+82	73.69'	RT
D	424+19	11.96'	RT
E	423+82	12.01'	RT
F	423+81	85.98'	LT
G	424+19	85.95'	LT
H	424+16	121.07'	LT
I	424+75	85.91'	LT
J	425+12	85.89'	LT

FILE NAME =	USER NAME = h11k1	DESIGNED -	REVISED -	STATE OF ILLINOIS DEPARTMENT OF TRANSPORTATION	US 20 AT WINNEBAGO RD PAVEMENT MARKING DETAILS	F.A.R. RTE. 301	SECTION 17, 40M-3	COUNTY WINNEBAGO	TOTAL SHEETS 17	SHEET NO. 11
PLOT SCALE = 41,009' / in. PLOT DATE = Fri Jun 24 13:20:49 2011				SCALE: _____ SHEET NO. ____ OF ____ SHEETS STA. _____ TO STA. _____		ILLINOIS FED. AID PROJECT CONTRACT NO. _____				