
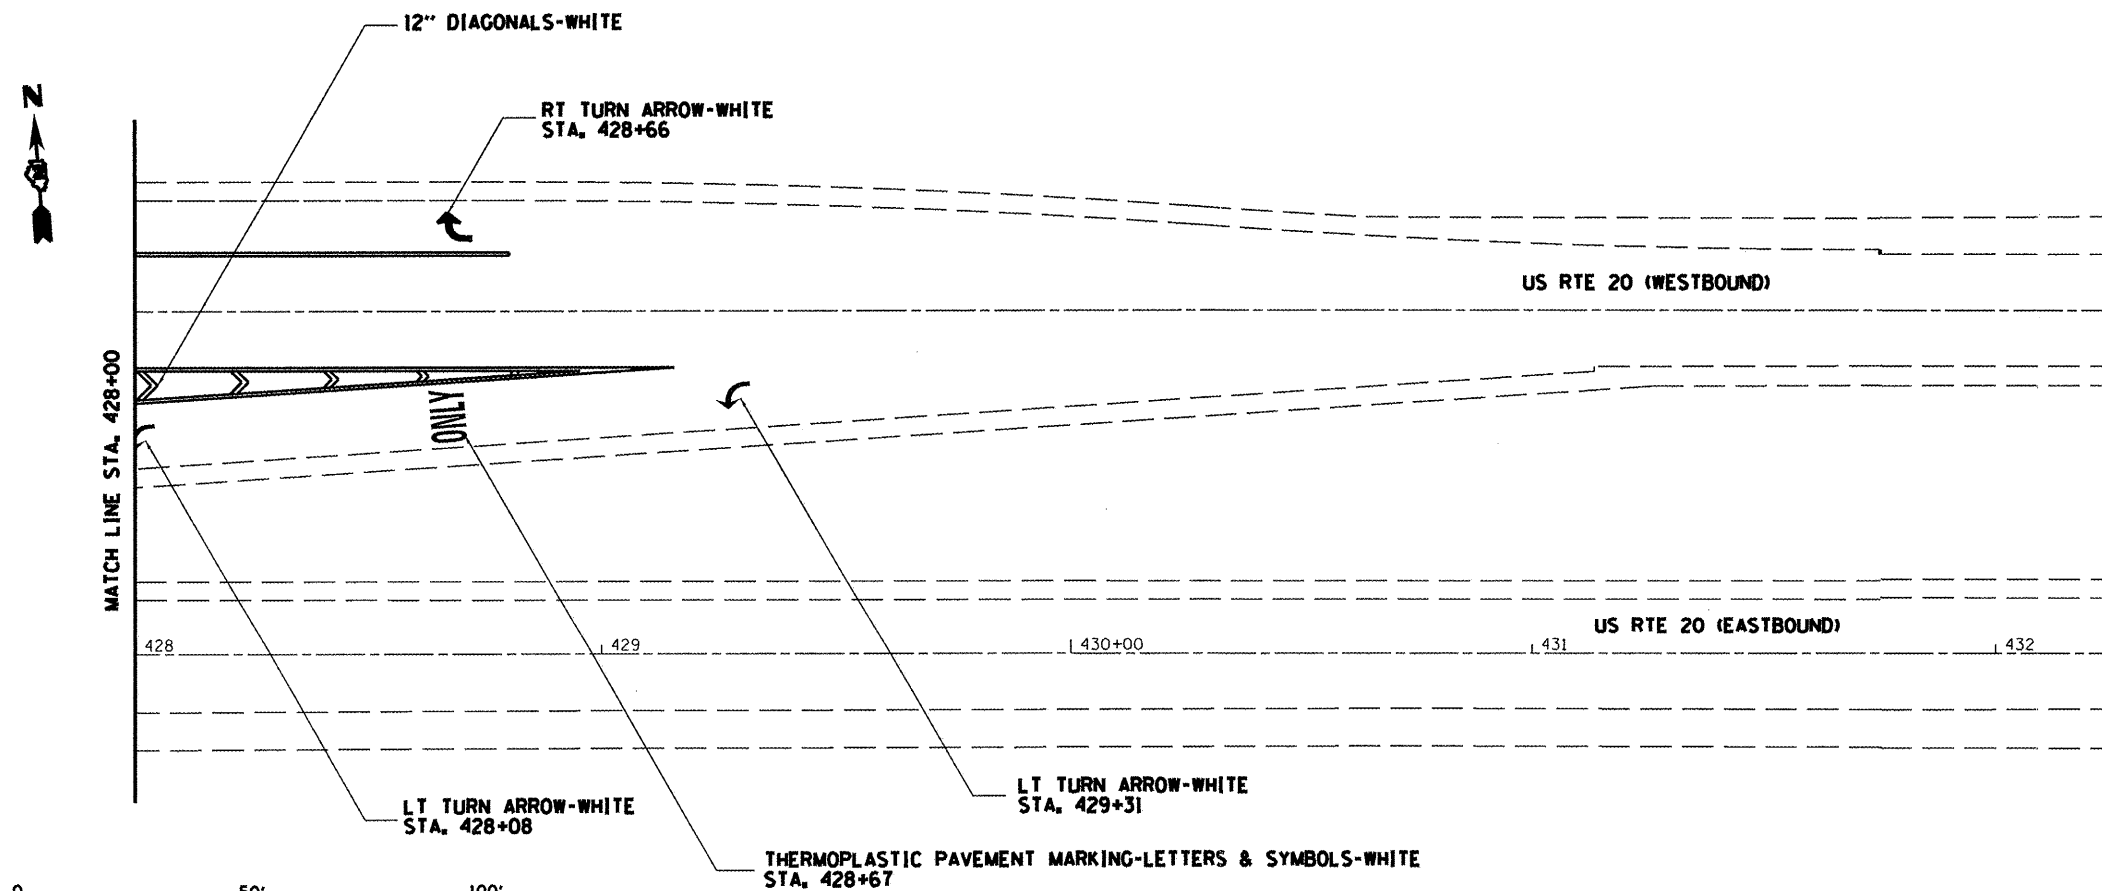


THERMOPLASTIC PAVEMENT MARKING DETAILS

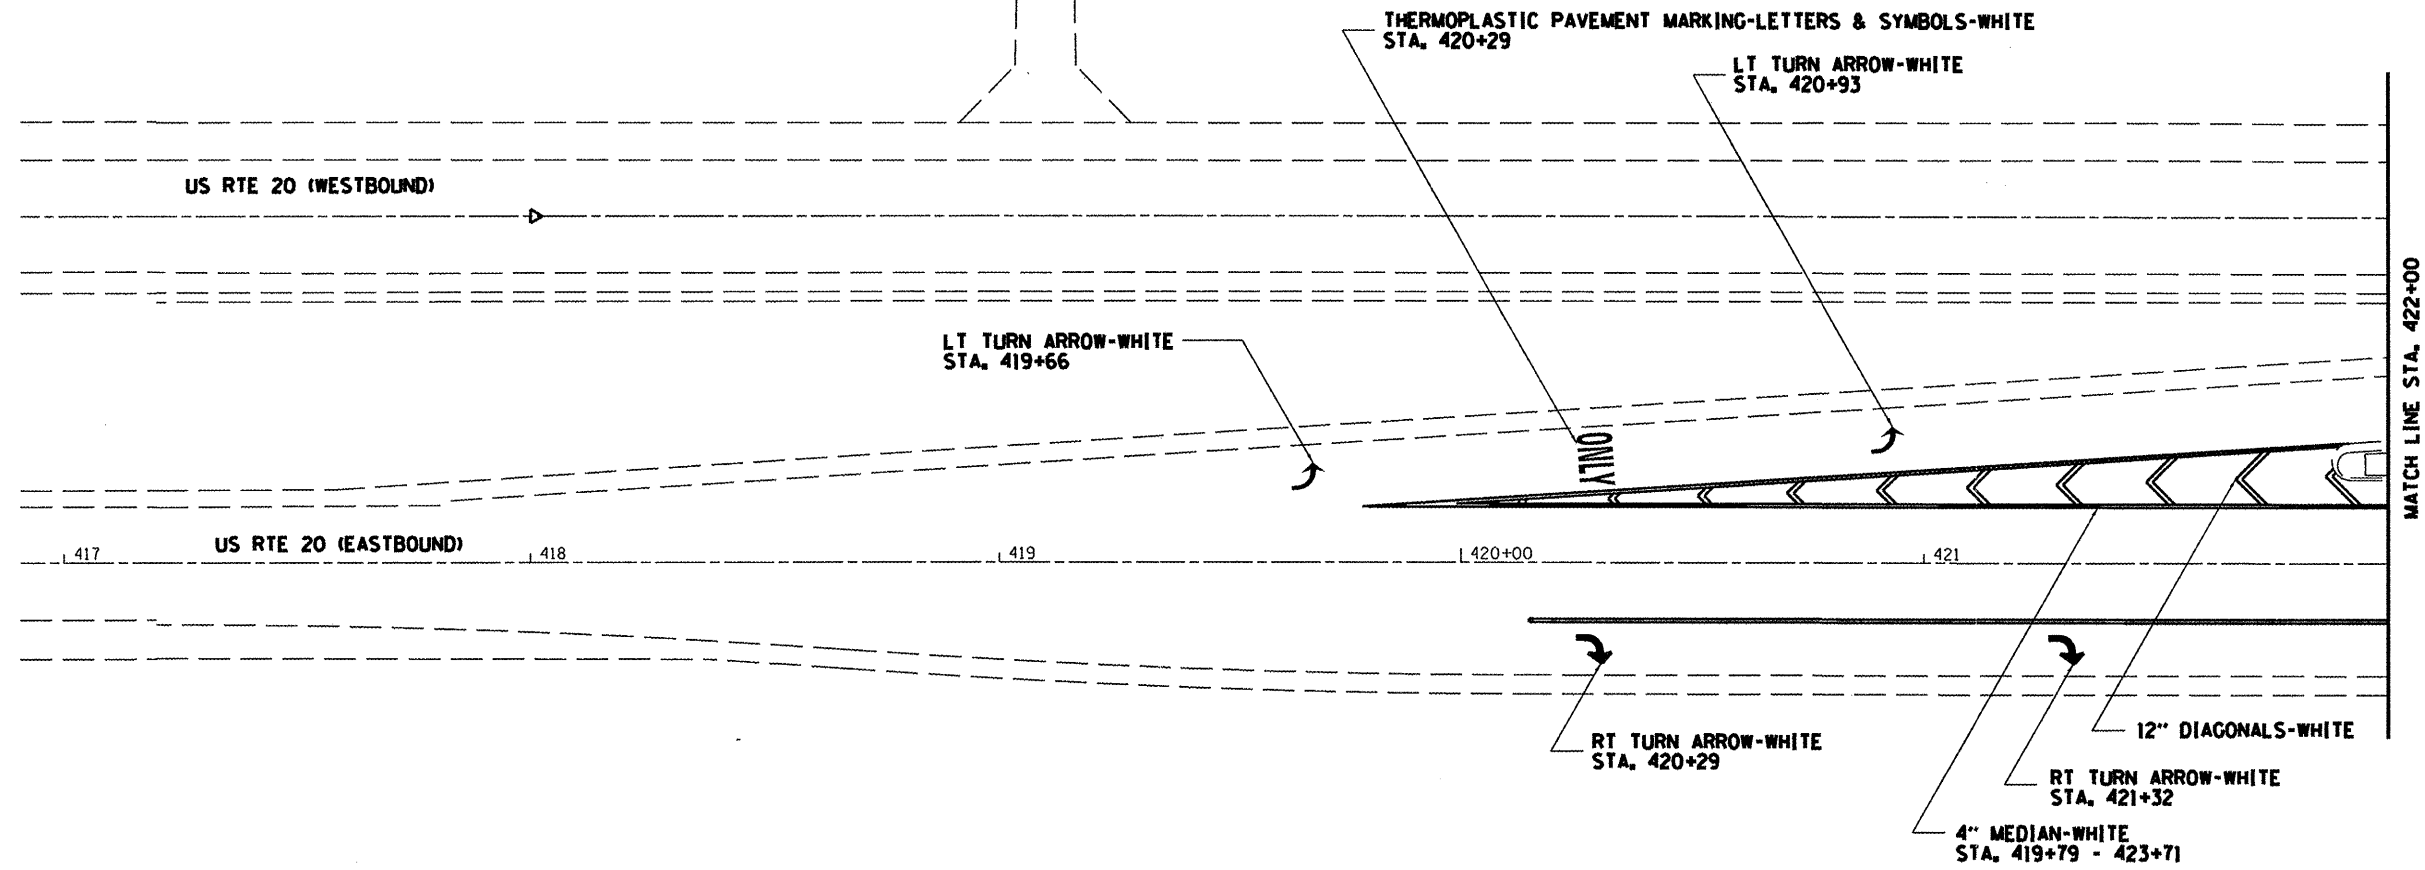

FILE NAME = P:\Projects\us 20 pec and winn 2011\6411.dgn
 PLOT SCALE = 41,009 1/2 in.
 PLOT DATE = Fri Jun 24 13:21:10 2011

DRAWN -
 CHECKED -
 DATE -

REVISED -
 REVISED -
 REVISED -
 REVISED -

STATE OF ILLINOIS
 DEPARTMENT OF TRANSPORTATION

US 20 AT WINNEBAGO RD
 PAVEMENT MARKING DETAILS

SCALE: _____ SHEET NO. _____ OF _____ SHEETS STA. _____ TO STA. _____

F.A.B. RTE.	SECTION	COUNTY	TOTAL SHEETS	SHEET NO.
301	(17. 40M-3	WINNEBAGO	17	12
CONTRACT NO. 64015			ILLINOIS FED. AID PROJECT	