


EXISTING ROADWAY TYPICAL SECTION - TAYLOR STREET (WEST)

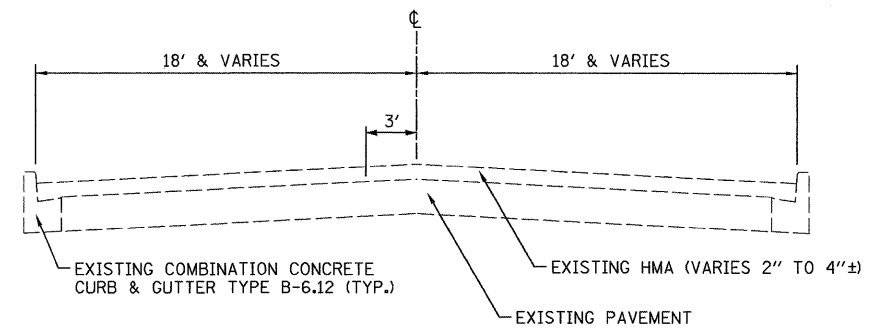

EXISTING ROADWAY TYPICAL SECTION - TAYLOR STREET (EAST)

STATION EQUATIONS
 STA. 1242+98.26 (BK) = STA. 16+60.23 (AH)
 STA. 71+19.40 (BK) = STA. 10+15.00 (AH)

FILE NAME = 0366983-SHT-TYPICAL.DGN	USER NAME = ---	DESIGNED - DJD	REVISED - ---	STATE OF ILLINOIS DEPARTMENT OF TRANSPORTATION	TYPICAL SECTIONS			F.A.P. RTE. 68	SECTION (28)N, TS & I	COUNTY DEKALB	TOTAL SHEETS 120	SHEET NO. 9
	PLOT SCALE = 1"=20'	DRAWN - NV	REVISED - ---		SCALE: 1"=20'	SHEET NO. ___ OF ___ SHEETS	STA. TO STA.	CONTRACT NO. 66983				
	PLOT DATE = 01/11	CHECKED - DJD	REVISED - ---		FED. ROAD DIST. NO. _ ILLINOIS FED. AID PROJECT							
		DATE - 01/11	REVISED - ---									