


BENCHMARK #416:
SE BOLT F.H. SW
QUAD IL 23 & SHORT ST.
EL.=874.56

BENCHMARK #415:
RR SPIKE IN GUY POLE @
HSE 612
EL.=871.19

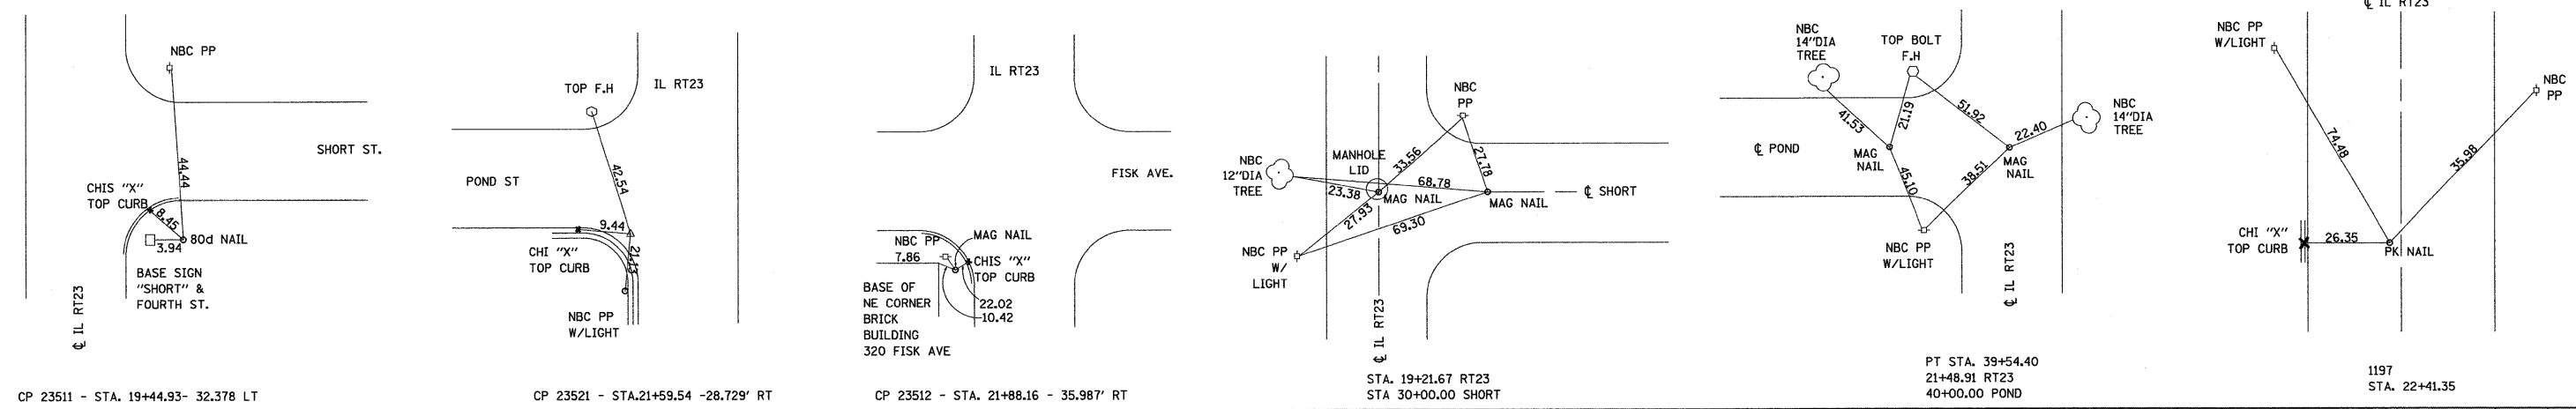

FILE NAME = 0366983-SHT-PLAN-17-23.DGN	USER NAME = ---	DESIGNED - DJD	REVISED - ---	STATE OF ILLINOIS DEPARTMENT OF TRANSPORTATION	PLAN - IL 23	F.A.P. RTE. = 68	SECTION = (28)N, TS & I	COUNTY = DEKALB	TOTAL SHEETS = 120	SHEET NO. = 16		
PLOT SCALE = 1"=20'	CHECKED - DJD	REVISED - ---	SCALE: 1"=20'			SHEET NO. ___ OF ___ SHEETS			STA. 17+00 TO STA. 23+00			
PLOT DATE = 01/11	DATE - 01/11	REVISED - ---	CONTRACT NO. 66983			FED. ROAD DIST. NO. _ ILLINOIS FED. AID PROJECT						
CONTRACT NO. 66983												