

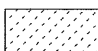
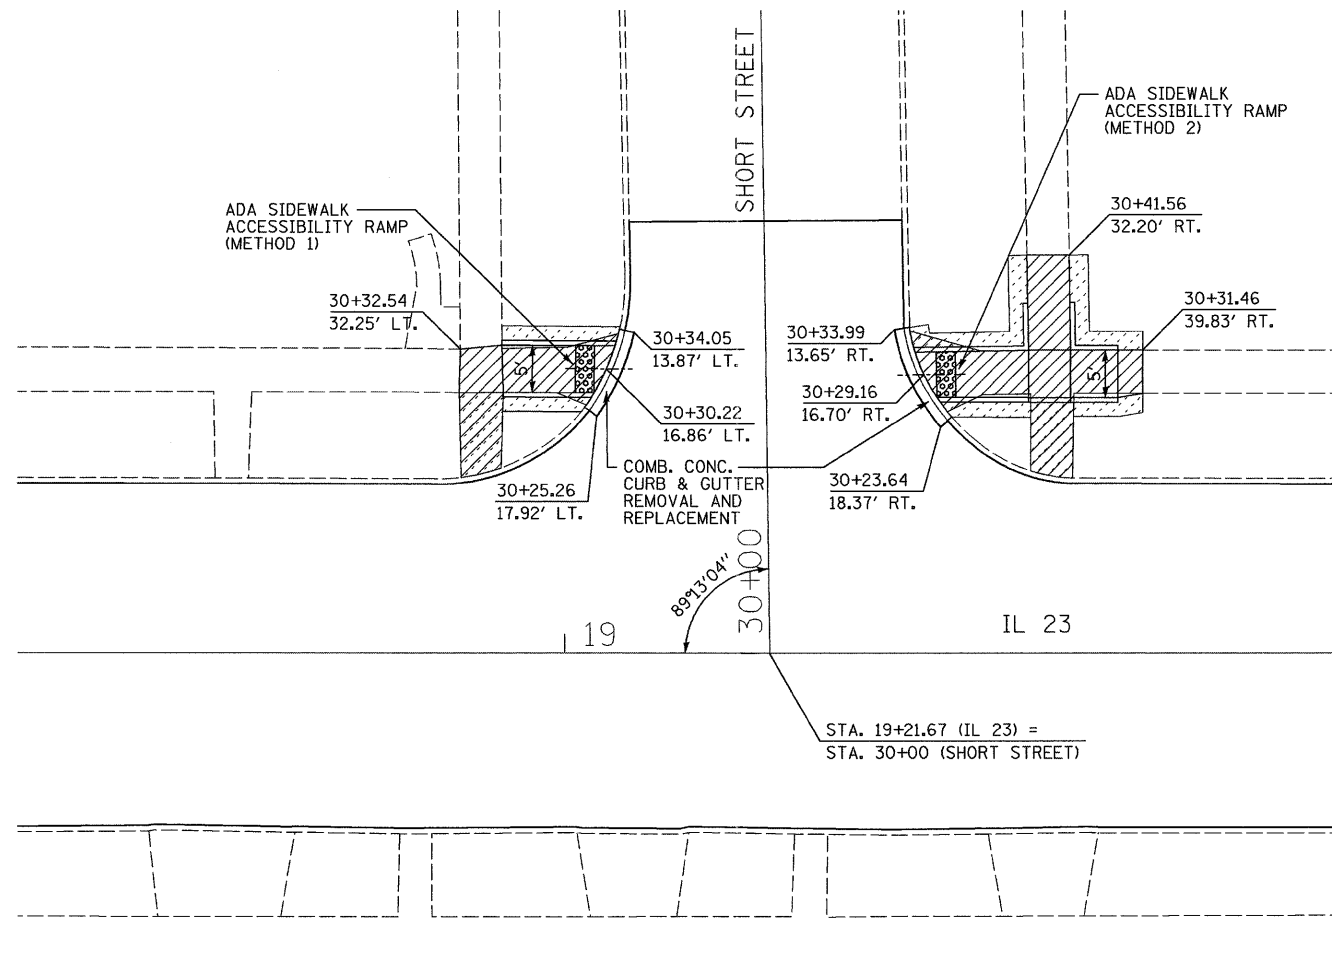


-  DETECTABLE WARNING
-  SIDEWALK REMOVAL
-  SODDING

SEE SHEET 92-98  
FOR ADA SIDEWALK  
ACCESSIBILITY RAMP  
DETAILS.



FILE NAME =  
D366983-SHT-INTERSEC.DGN

USER NAME = ---  
PLOT SCALE = 1"=20'  
PLOT DATE = 01/11

DESIGNED - DJD  
DRAWN - NV  
CHECKED - DJD  
DATE - 01/11

REVISED - ---  
REVISED - ---  
REVISED - ---  
REVISED - ---

**STATE OF ILLINOIS  
DEPARTMENT OF TRANSPORTATION**

**INTERSECTION DETAIL  
SHORT STREET**

SCALE: 1"=20' SHEET NO. \_\_\_ OF \_\_\_ SHEETS STA. TO STA.

F.A.P. RTE.	SECTION	COUNTY	TOTAL SHEETS	SHEET NO.
68	(28)N, TS & I	DEKALB	120	45
CONTRACT NO. 66983				
FED. ROAD DIST. NO. _ ILLINOIS FED. AID PROJECT				