

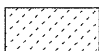
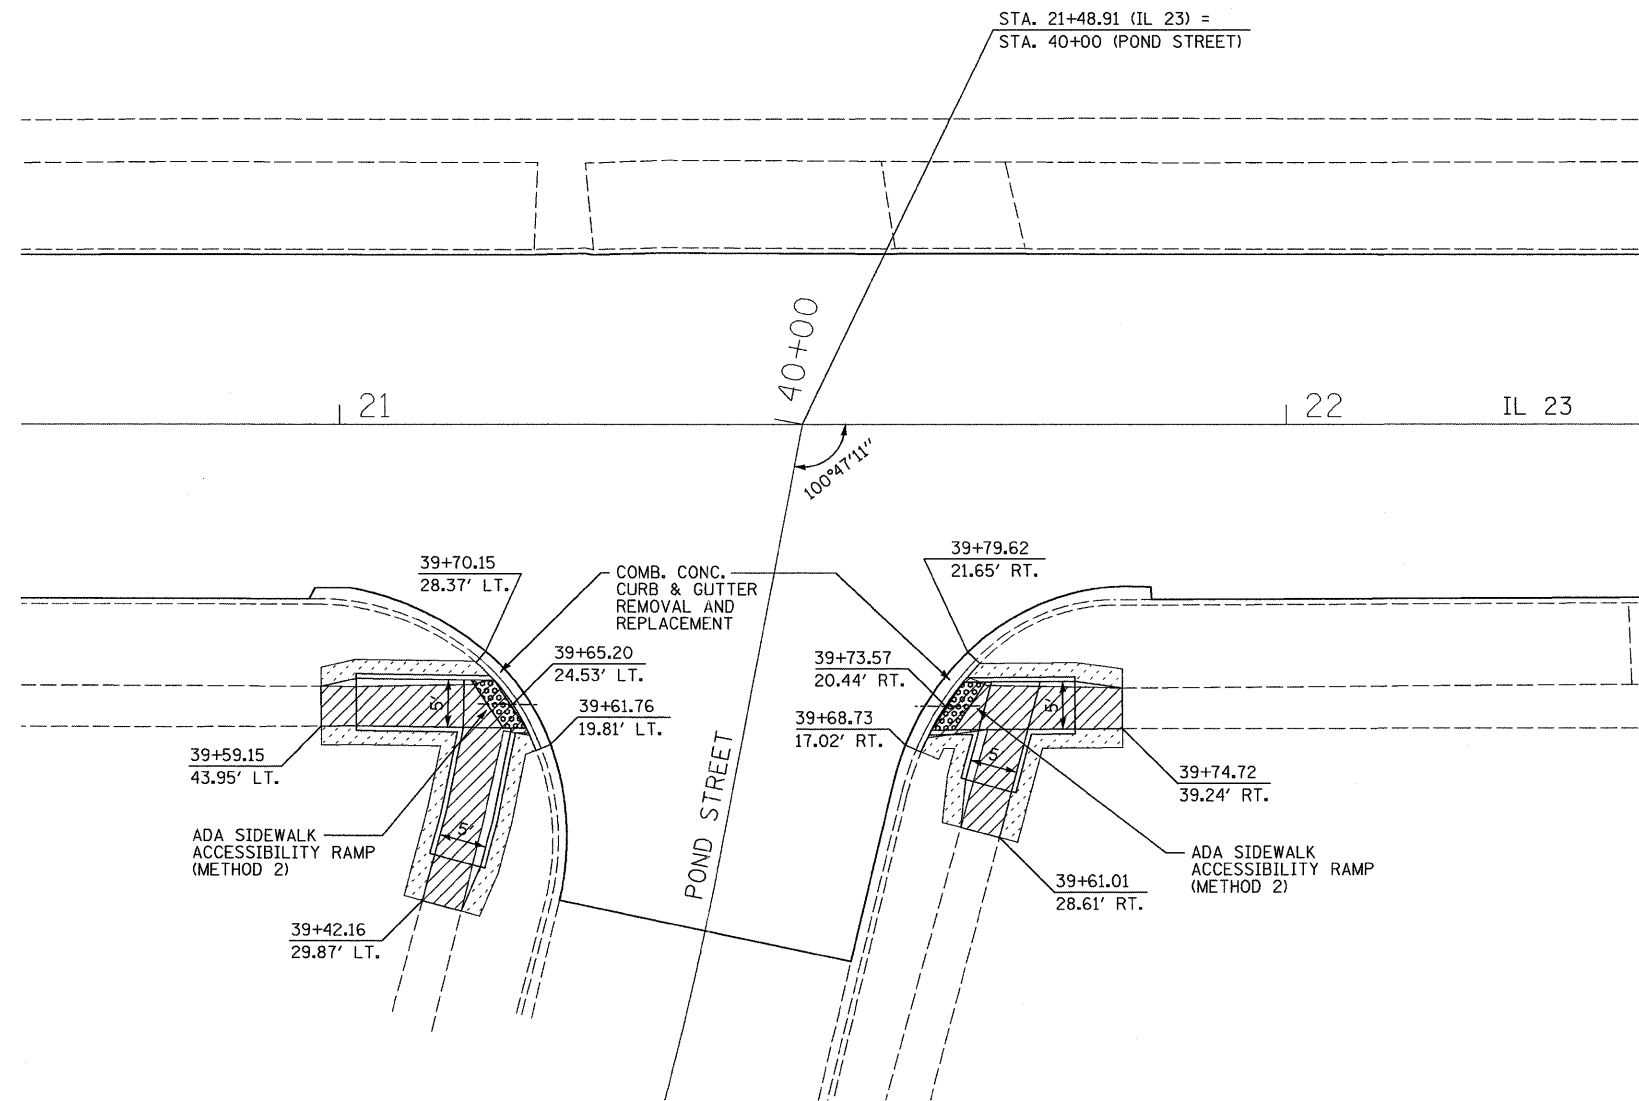


-  DETECTABLE WARNING
-  SIDEWALK REMOVAL
-  SODDING

SEE SHEET 92-98
FOR ADA SIDEWALK
ACCESSIBILITY RAMP
DETAILS.



FILE NAME =
0366983-SHT-INTERSEC.DGN

USER NAME = ---

DESIGNED - DJD

REVISED - ---

DRAWN - NV

REVISED - ---

PLOT SCALE = 1"=20'

CHECKED - DJD

REVISED - ---

PLOT DATE = 01/11

DATE - 01/11

REVISED - ---

**STATE OF ILLINOIS
DEPARTMENT OF TRANSPORTATION**

**INTERSECTION DETAIL
POND STREET**

SCALE: 1"=20'

SHEET NO. ___ OF ___ SHEETS STA. TO STA.

F.A.P. RTE.	SECTION	COUNTY	TOTAL SHEETS	SHEET NO.
68	(28)N, TS & I	DEKALB	120	46

CONTRACT NO. 66983
FED. ROAD DIST. NO. _ ILLINOIS FED. AID PROJECT