


CONTROLLER SEQUENCE

NAME OF INTERSECTION: FOURTH STREET/(IL 23) AND TAYLOR STREET
 CONTROLLER SPECIFIED: FULL-ACTUATED CONTROLLER, STANDARD SEQUENCE II, 8 PHASE, IN TYPE IV CABINET
 REFERRING TO STANDARD 857001, THE VEHICULAR AND PEDESTRIAN PHASES USED ARE DESIGNATED.

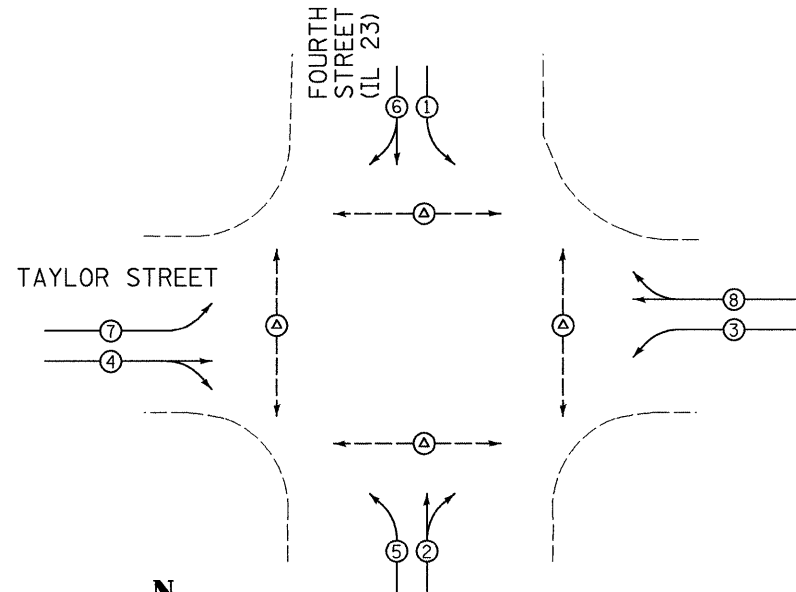

LEGEND


- ← (Circled Number) → VEHICULAR MOVEMENT
- ← (Circled A) → PEDESTRIAN MOVEMENT

PROPOSED PLAN
 NOT TO SCALE

* NUMBER REFERS TO ASSOCIATED PHASE
 Δ PEDESTRIAN PHASE ALL WAY RED (PEDESTRIAN SCRAMBLE)

TRAFFIC SIGNALS LEGEND

	DETNOTES NUMBER OF CONDUCTORS (NEW) ALL CABLE NO. 14 EXCEPT AS INDICATED
	PROPOSED SERVICE INSTALLATION, TYPE B
	PROPOSED CONTROLLER AND CABINET
	EMERGENCY VEHICLE LIGHT DETECTOR
	EMERGENCY VEHICLE CONFIRMATION BEACON
	SIGNAL SECTION 12"
	PROPOSED INTERCONNECT CABLE AND TRACER
	PROPOSED WALK/DONT WALK COUNTDOWN SECTION
	TRAFFIC SIGNAL BACKPLATE
	GROUND CABLE IN CONDUIT, NO. 6 SOLID COPPER (GREEN)
	GROUND ROD AT POST (P) OR MAST ARM (MA) OR CONTROLLER (C) OR SERVICE INSTALLATION (S) OR HANDHOLE (H)
	250 WATT HPS LUMINAIRE
	PEDESTRIAN PUSH BUTTON
	DENOTES DETECTOR LOOP SYSTEM
	VEHICLE DETECTOR, INDUCTION LOOP

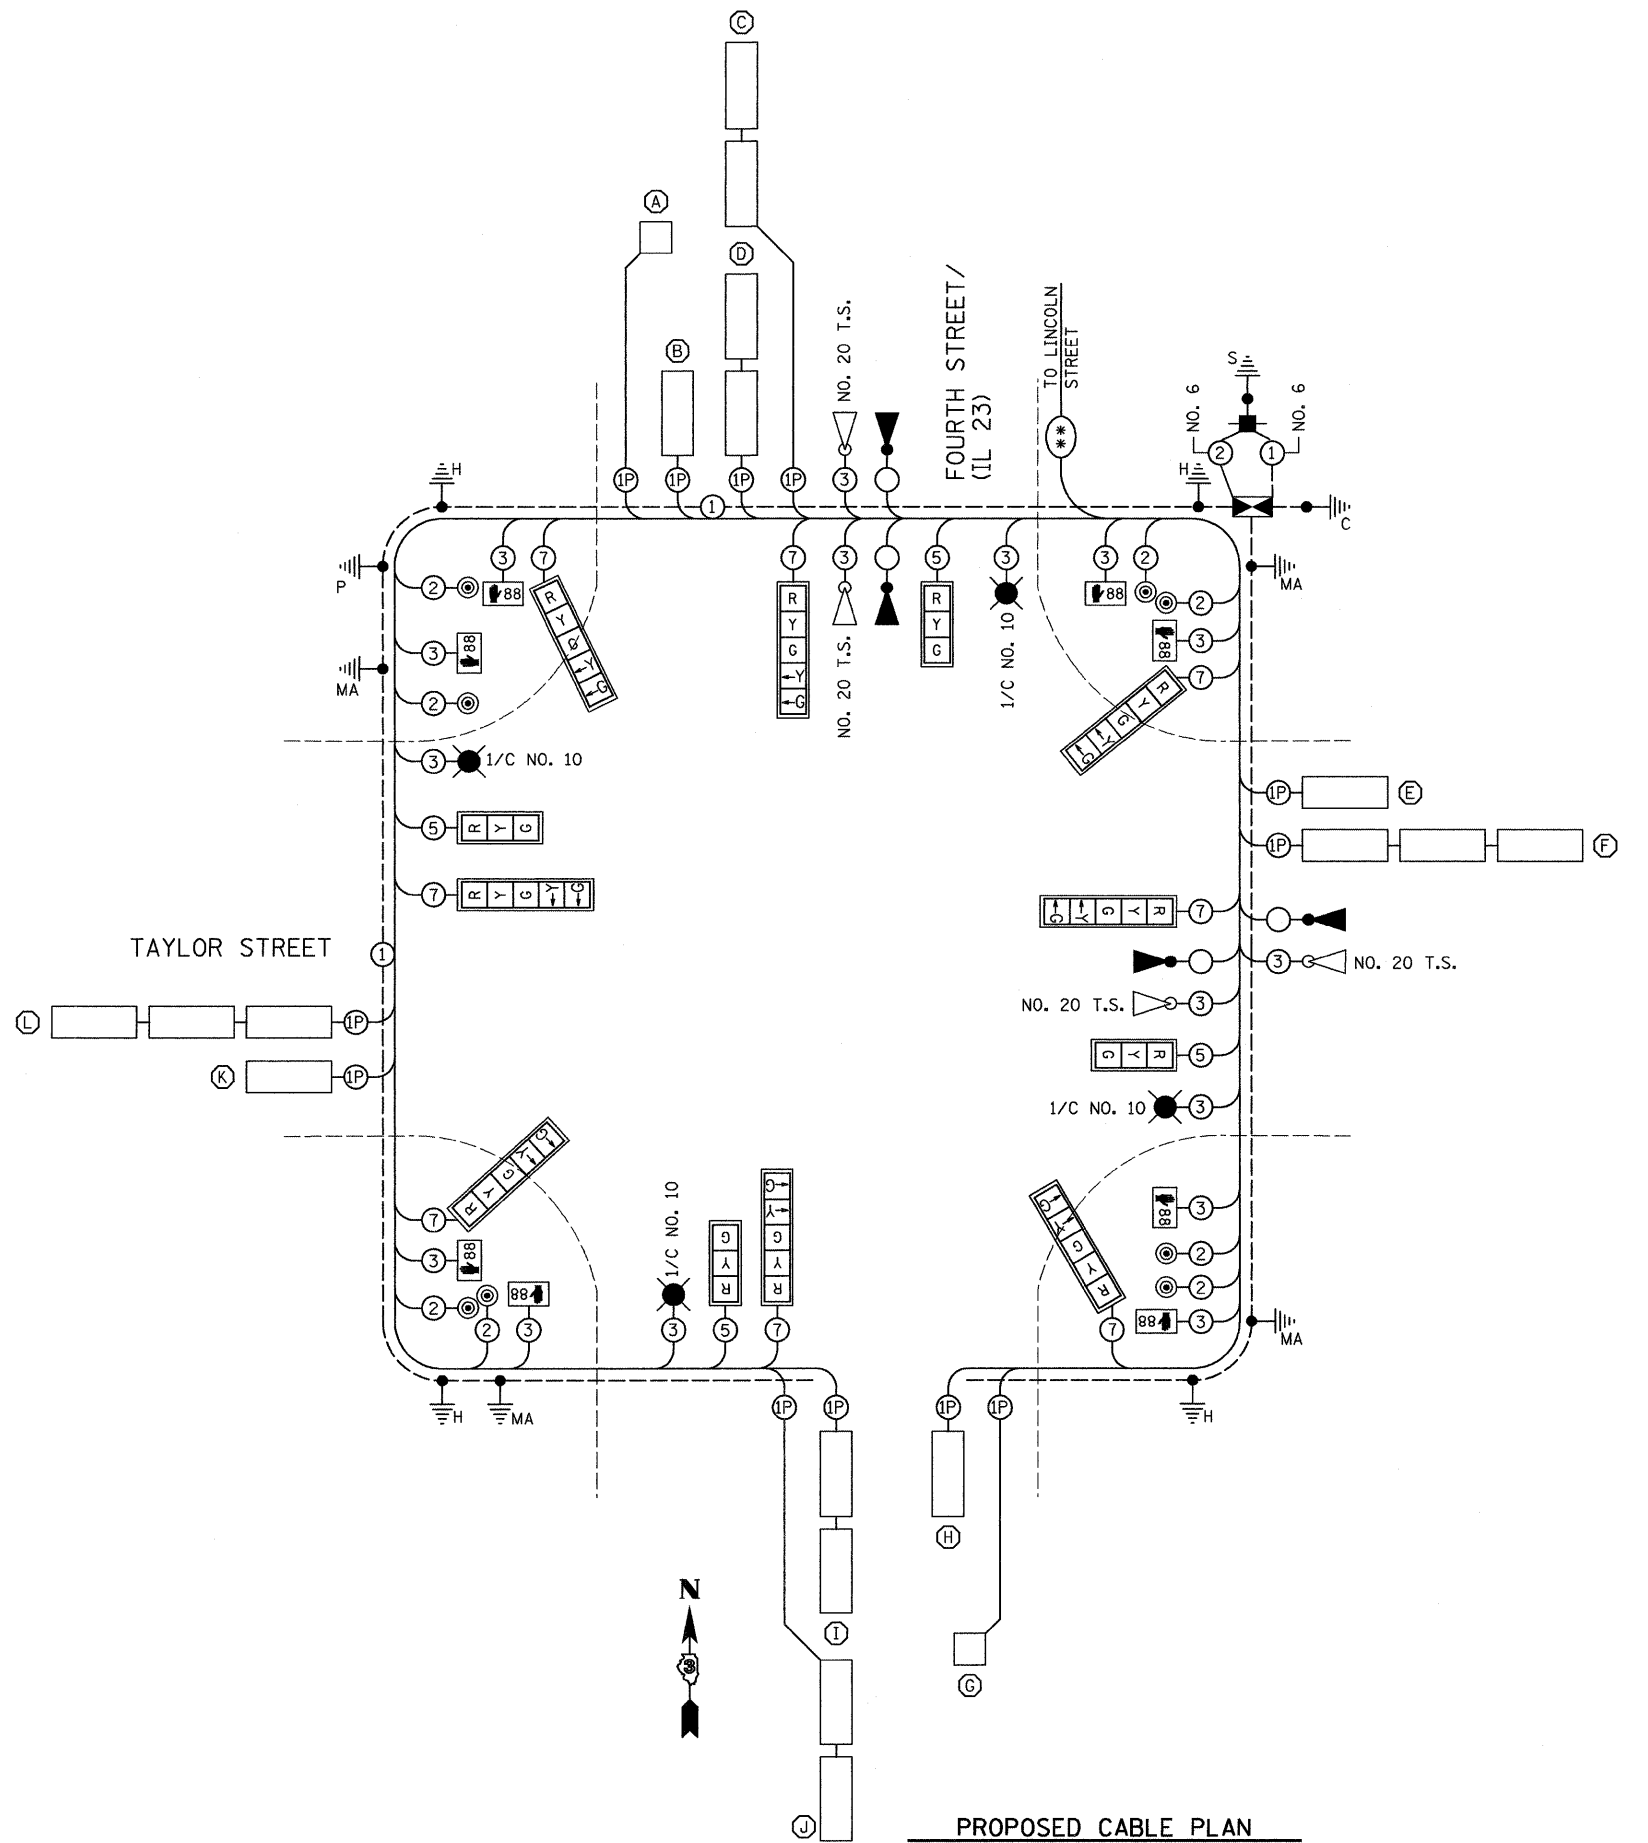

PROPOSED CABLE PLAN
 NOT TO SCALE

FILE NAME = 0366983-SHT-TS-CABLE-RT23-TAYLOR.DGN

USER NAME = --

DESIGNED - DJD
 DRAWN - ARR

REVISED - ---
 REVISED - ---

PLOT SCALE = 1" = 20'
 PLOT DATE = 01/11

CHECKED - DJD
 DATE - 01/11

REVISED - ---
 REVISED - ---

STATE OF ILLINOIS
DEPARTMENT OF TRANSPORTATION

TRAFFIC SIGNAL CABLE PLAN
FAP 68 (IL 23)/FOURTH STREET AND TAYLOR STREET

SCALE: 1" = 20' SHEET NO. ___ OF ___ SHEETS STA. _____ TO STA. _____

F.A.P. RTE. 68	SECTION (28)N, TS & I	COUNTY DEKALB	TOTAL SHEETS 120	SHEET NO. 79
				CONTRACT NO. 66983
ILLINOIS FED. AID PROJECT				