
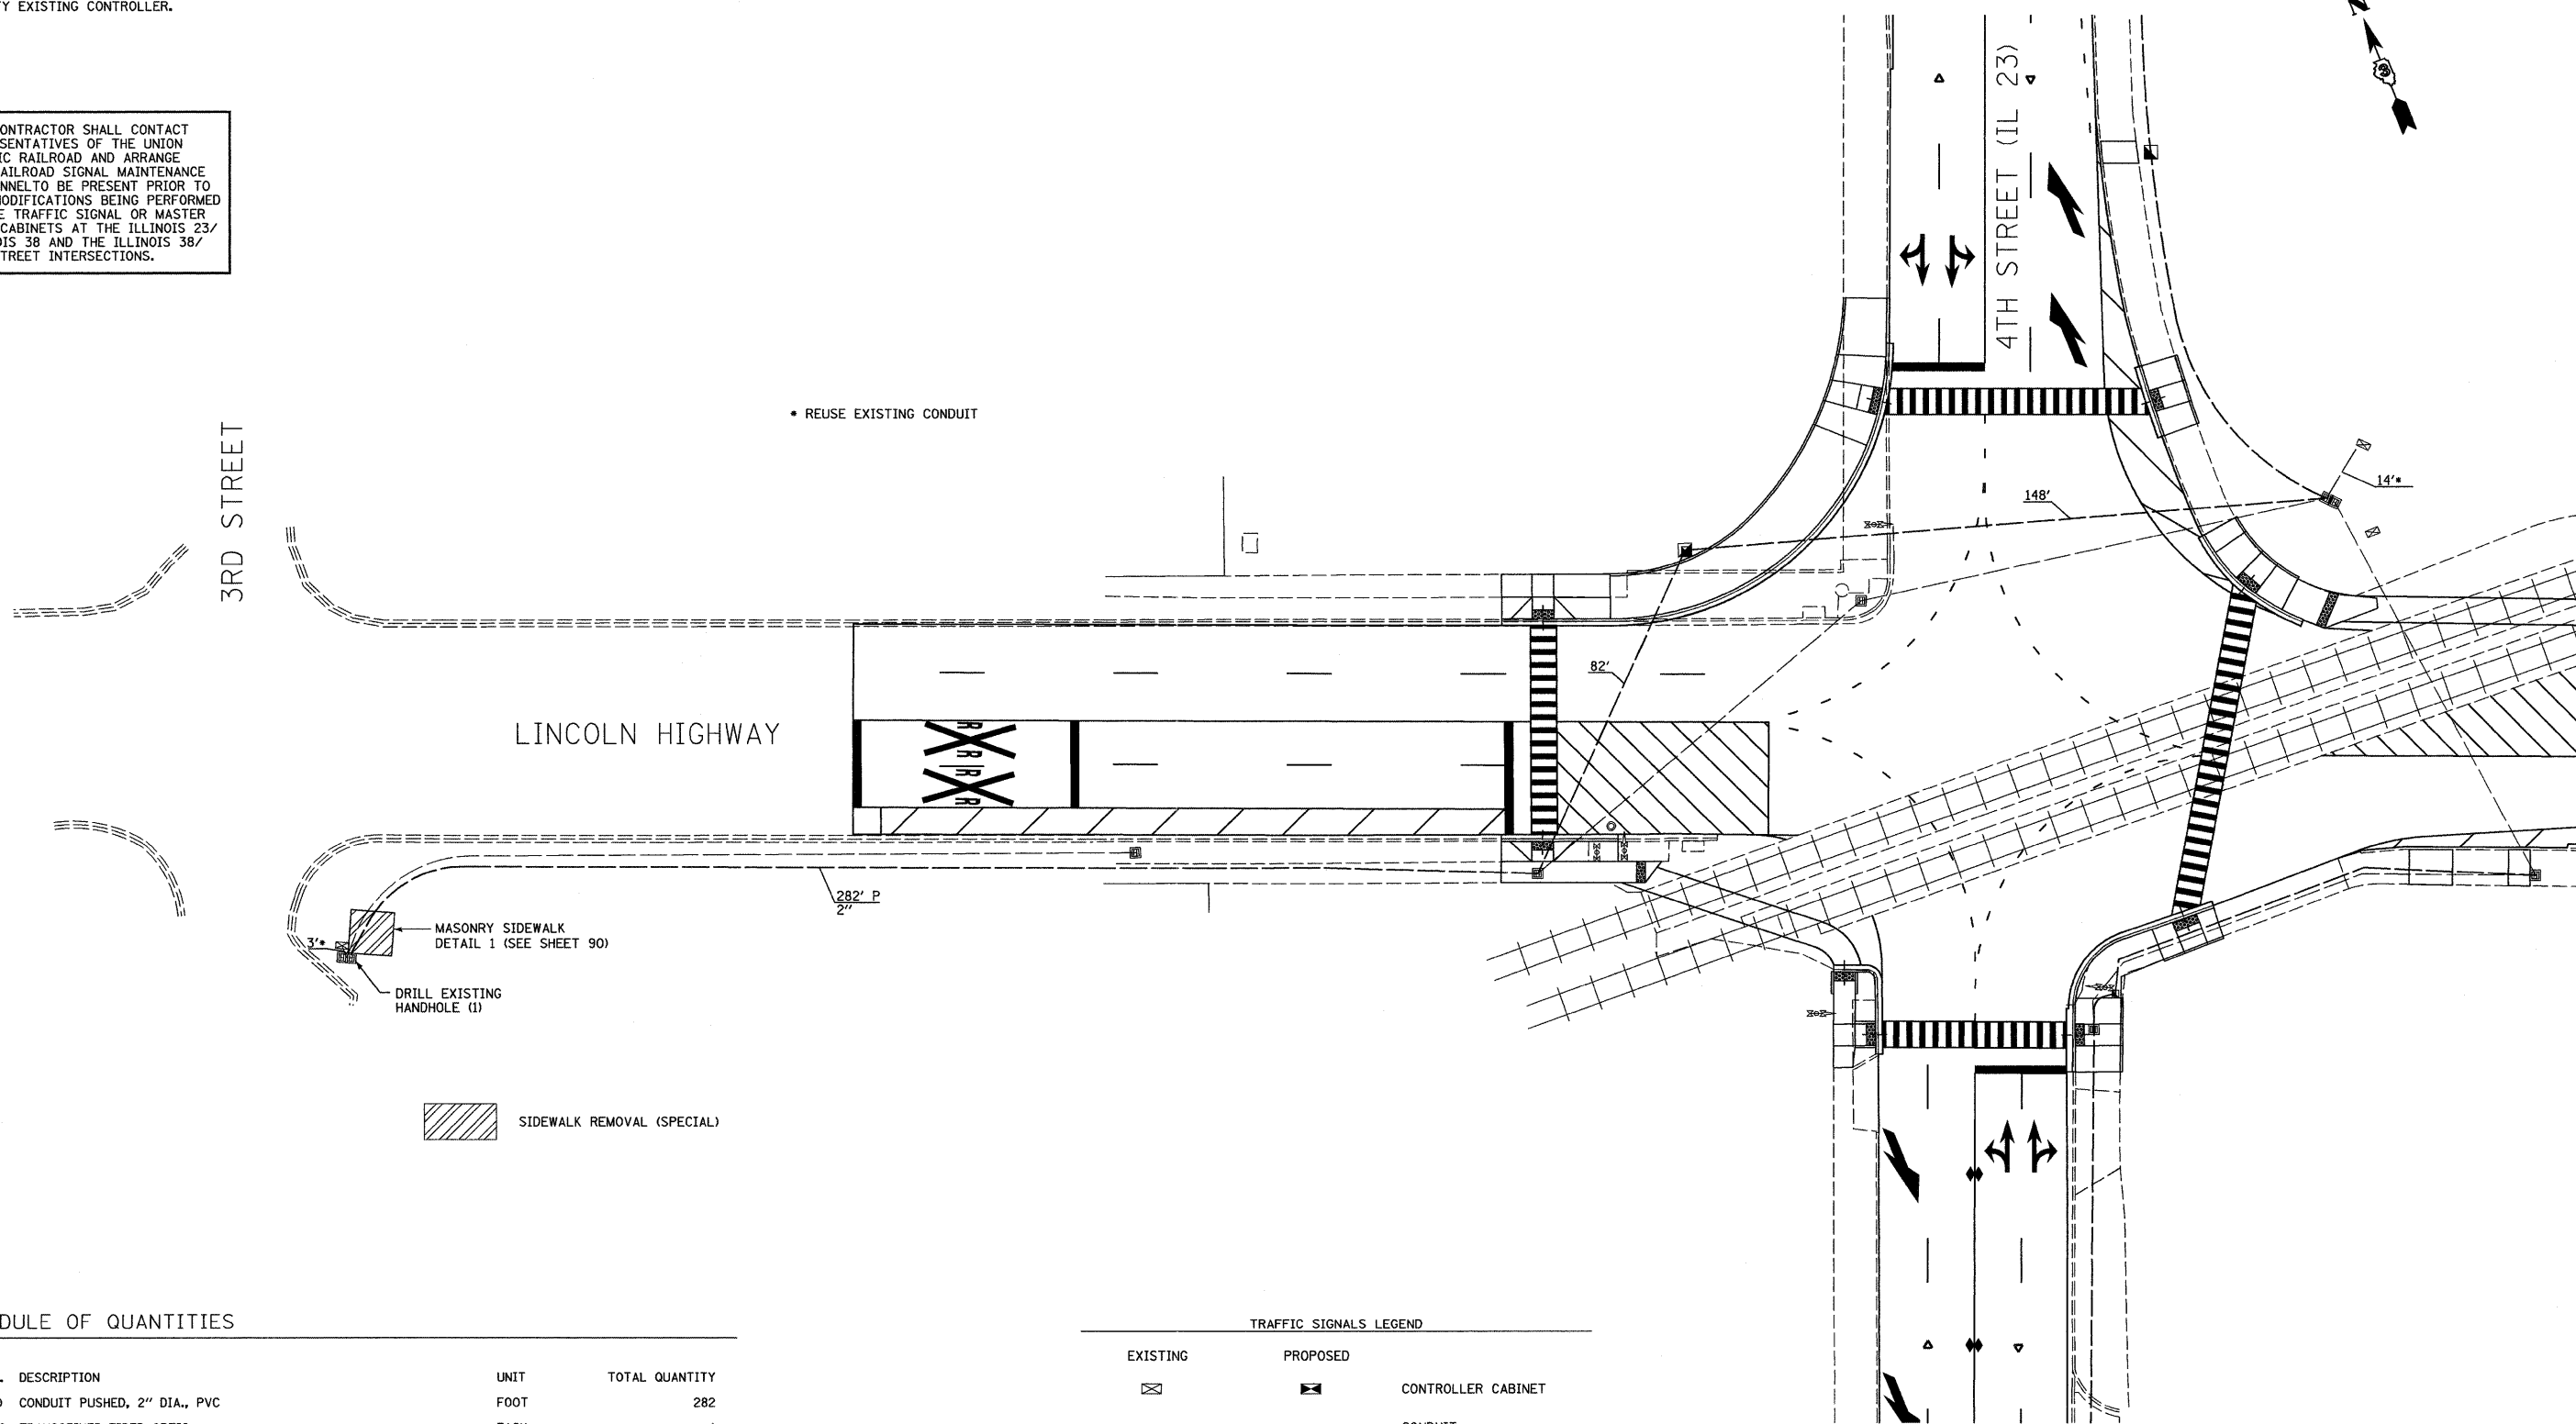


CONSTRUCTION NOTES:

1. THE CONTRACTOR SHALL REMOVE THE EXISTING INTERCONNECT CABLE AND REPLACE WITH FIBER OPTIC CABLE AS SPECIFIED.
2. NEW AND EXISTING HANDHOLES SHALL BE USED AS SHOWN.
3. MODIFY EXISTING CONTROLLER.

THE CONTRACTOR SHALL CONTACT REPRESENTATIVES OF THE UNION PACIFIC RAILROAD AND ARRANGE FOR RAILROAD SIGNAL MAINTENANCE PERSONNEL TO BE PRESENT PRIOR TO ANY MODIFICATIONS BEING PERFORMED IN THE TRAFFIC SIGNAL OR MASTER HORN CABINETS AT THE ILLINOIS 23/ ILLINOIS 38 AND THE ILLINOIS 38/ 3RD STREET INTERSECTIONS.

GRAPHIC SCALE

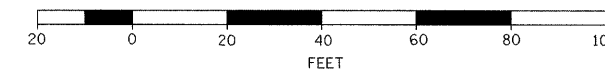

SCHEDULE OF QUANTITIES

ITEM NO.	DESCRIPTION	UNIT	TOTAL QUANTITY
81021330	CONDUIT PUSHED, 2" DIA., PVC	FOOT	282
86400100	TRANSCEIVER-FIBER OPTIC	EACH	1
87100160	FIBER OPTIC CABLE IN CONDUIT 62.5/125 24F	FOOT	580
87900200	DRILL EXISTING HANDHOLE	EACH	1
89502210	MODIFY EXISTING CONTROLLER CABINET	EACH	1
*3002213	ELECTRIC CABLE IN CONDUIT, TRACER, NO. 14 1C	FOOT	580

TRAFFIC SIGNALS LEGEND

EXISTING	PROPOSED	
		CONTROLLER CABINET
		CONDUIT
		HANDHOLE
		DOUBLE HANDHOLE

FILE NAME = 0366983-SHT-TS-INTERCONNECT.DGN

USER NAME = --

DESIGNED - DJD

REVISED - ---

DRAWN - ARR

REVISED - ---

CHECKED - DJD

REVISED - ---

DATE - 01/11

REVISED - ---

**STATE OF ILLINOIS
DEPARTMENT OF TRANSPORTATION**

**TRAFFIC SIGNAL INTERCONNECT PLAN
FAP 68 (IL 23)/FOURTH STREET**

SCALE: 1" = 20'

SHEET NO. ___ OF ___ SHEETS

STA. _____ TO STA. _____

F.A.P. RTE.	SECTION	COUNTY	TOTAL SHEETS	SHEET NO.
68	(28)N, TS & I	DEKALB	120	89
				CONTRACT NO. 66983
ILLINOIS FED. AID PROJECT				