
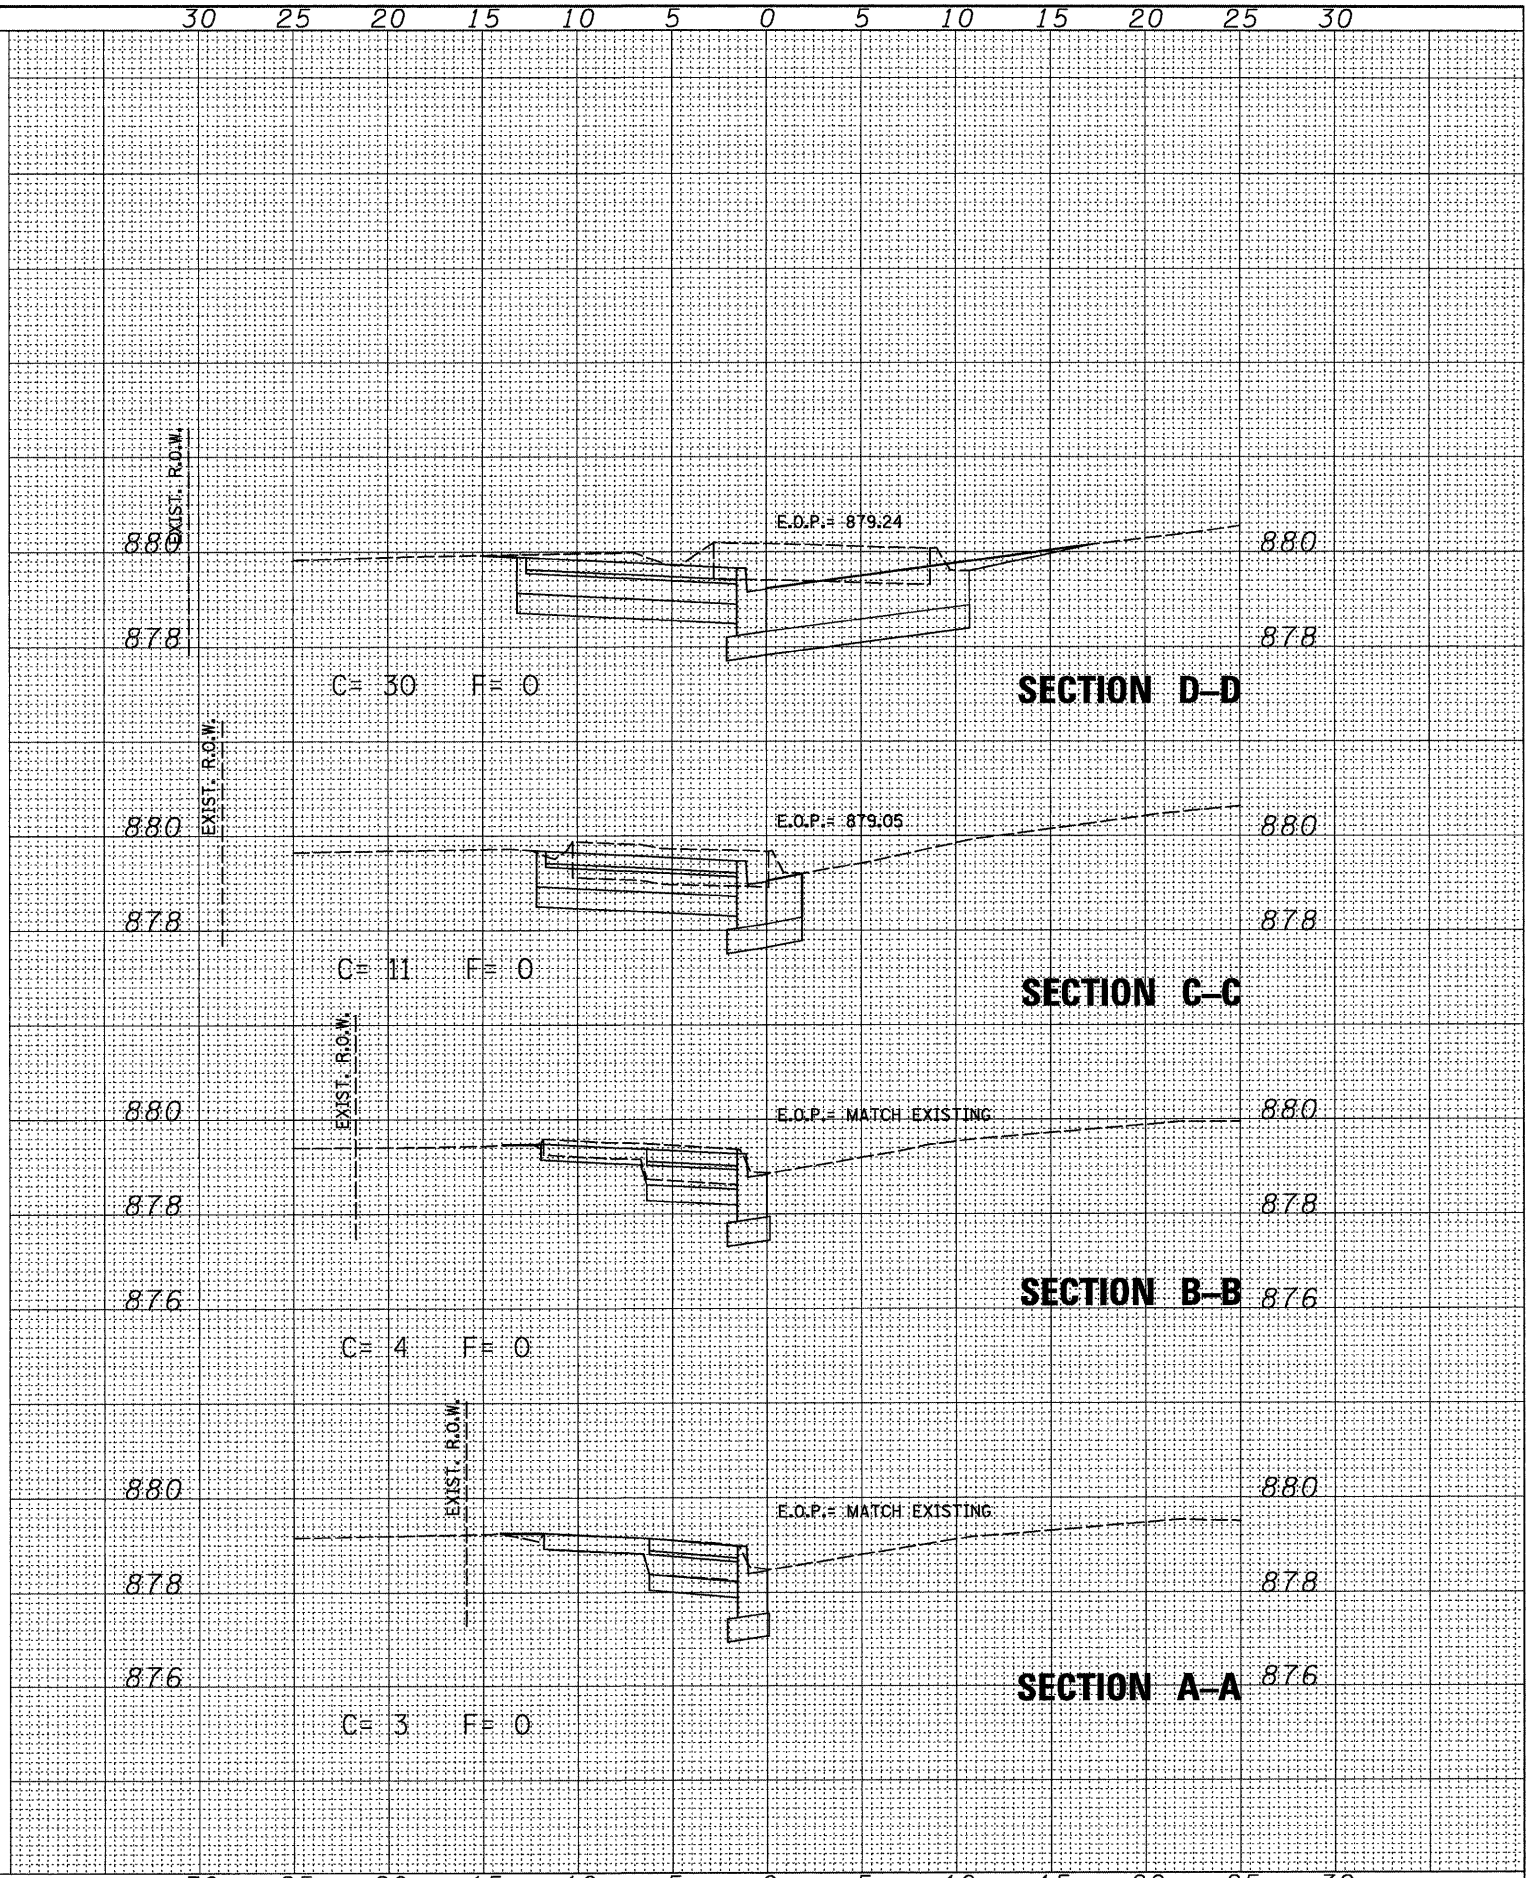
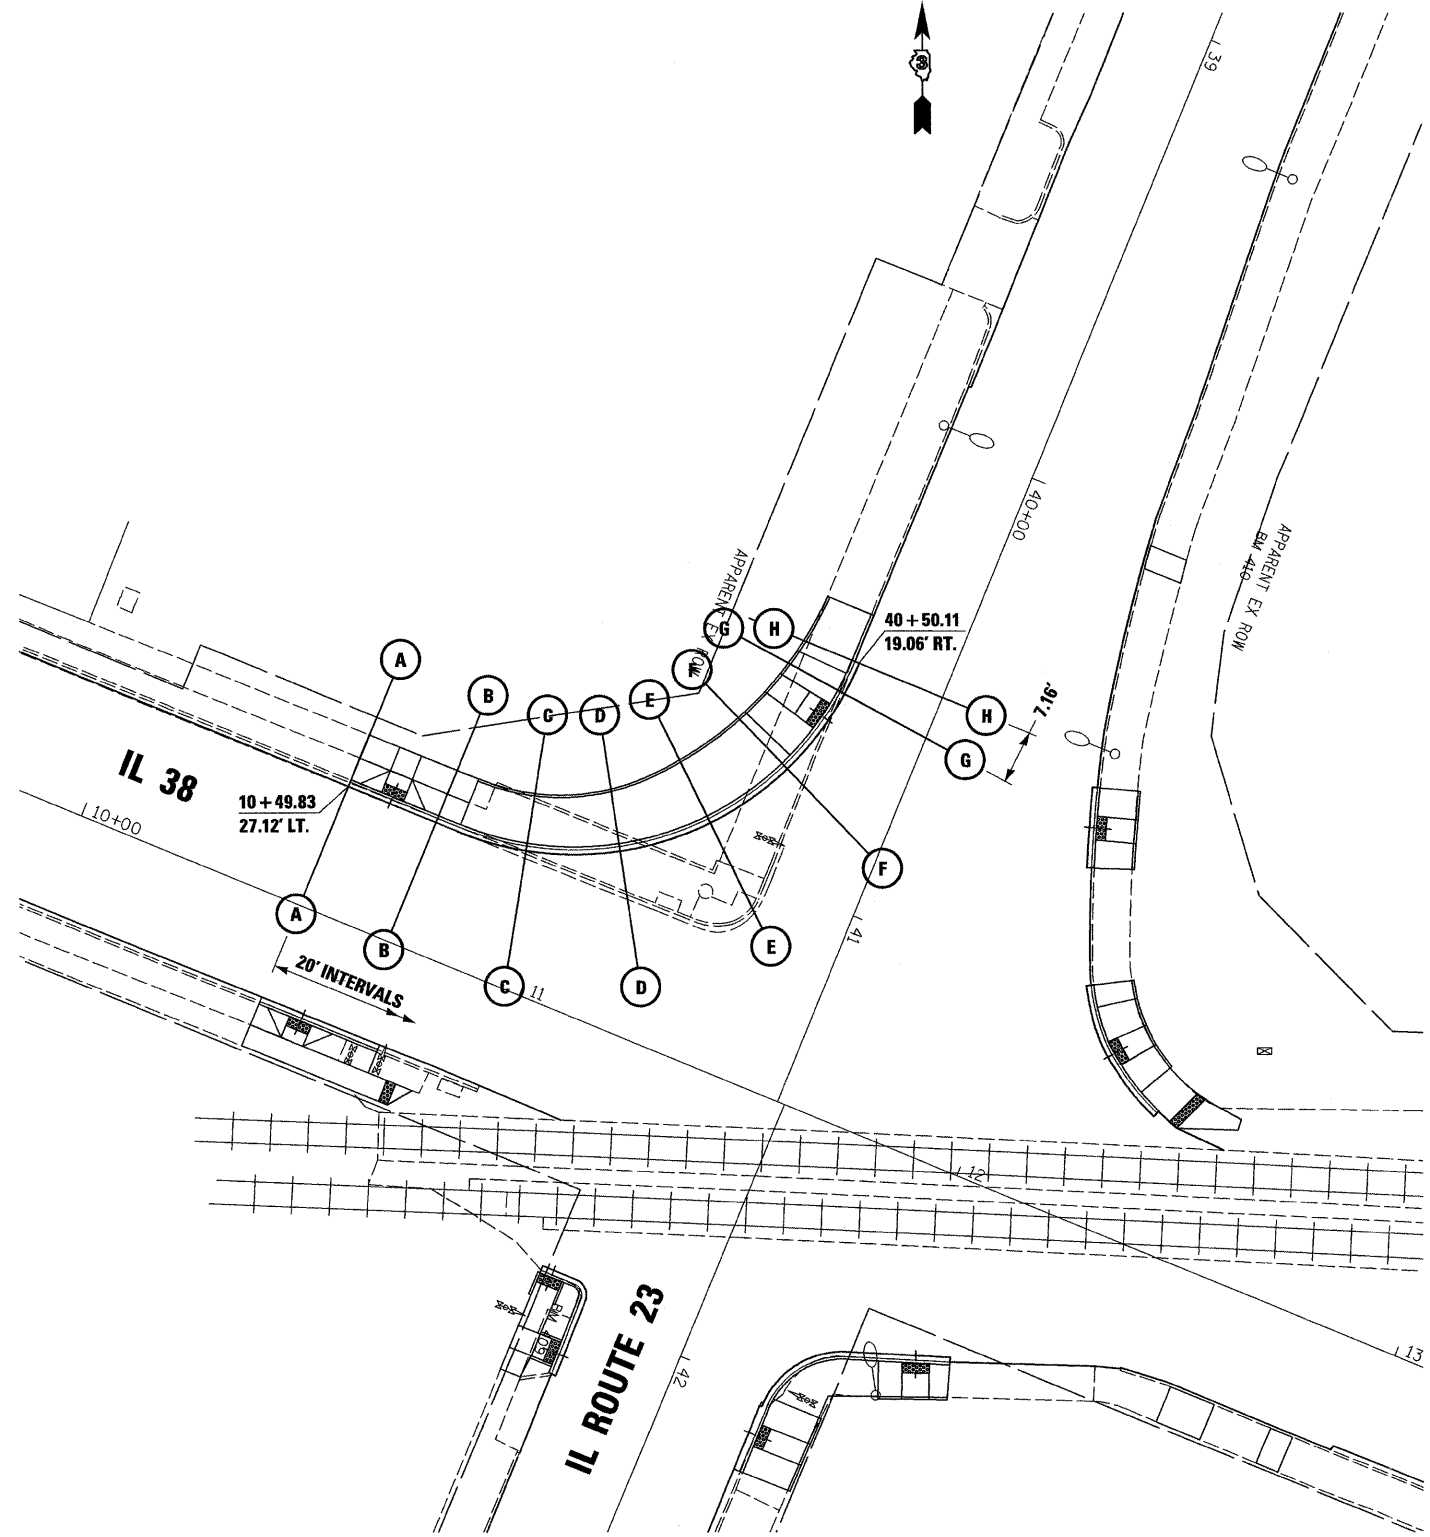


FINAL SURVEY	SURVEYED
PLOTTED	PLOTTED
NOTE BOOK	NOTE BOOK
AREAS CHECKED	AREAS CHECKED

ORIGINAL SURVEY	SURVEYED
PLOTTED	PLOTTED
NOTE BOOK	NOTE BOOK
AREAS CHECKED	AREAS CHECKED

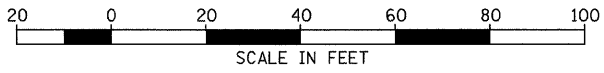

FILE NAME =	USER NAME =
D366983-SHT-XSHT-38-NW.DGN	
PLOT SCALE = 1"=20'	DATE = 01/11

DESIGNED - DJD	REVISOR -
DRAWN - LAG	REVISOR -
CHECKED - DJD	REVISOR -
DATE - 01/11	REVISOR -

DESIGNED - DJD	REVISOR -
DRAWN - LAG	REVISOR -
CHECKED - DJD	REVISOR -
DATE - 01/11	REVISOR -

DESIGNED - DJD	REVISOR -
DRAWN - LAG	REVISOR -
CHECKED - DJD	REVISOR -
DATE - 01/11	REVISOR -

STATE OF ILLINOIS
DEPARTMENT OF TRANSPORTATION

CROSS SECTIONS (IL 38) NW
SCALE: 1"=20' SHEET NO. ___ OF ___ SHEETS STA. _____ TO STA. _____

F.A.P. RTE.	SECTION	COUNTY	TOTAL SHEETS	SHEET NO.
68	(28)N, TS & I	DEKALB	120	106
CONTRACT NO. 66983				
ILLINOIS FED. AID PROJECT				