
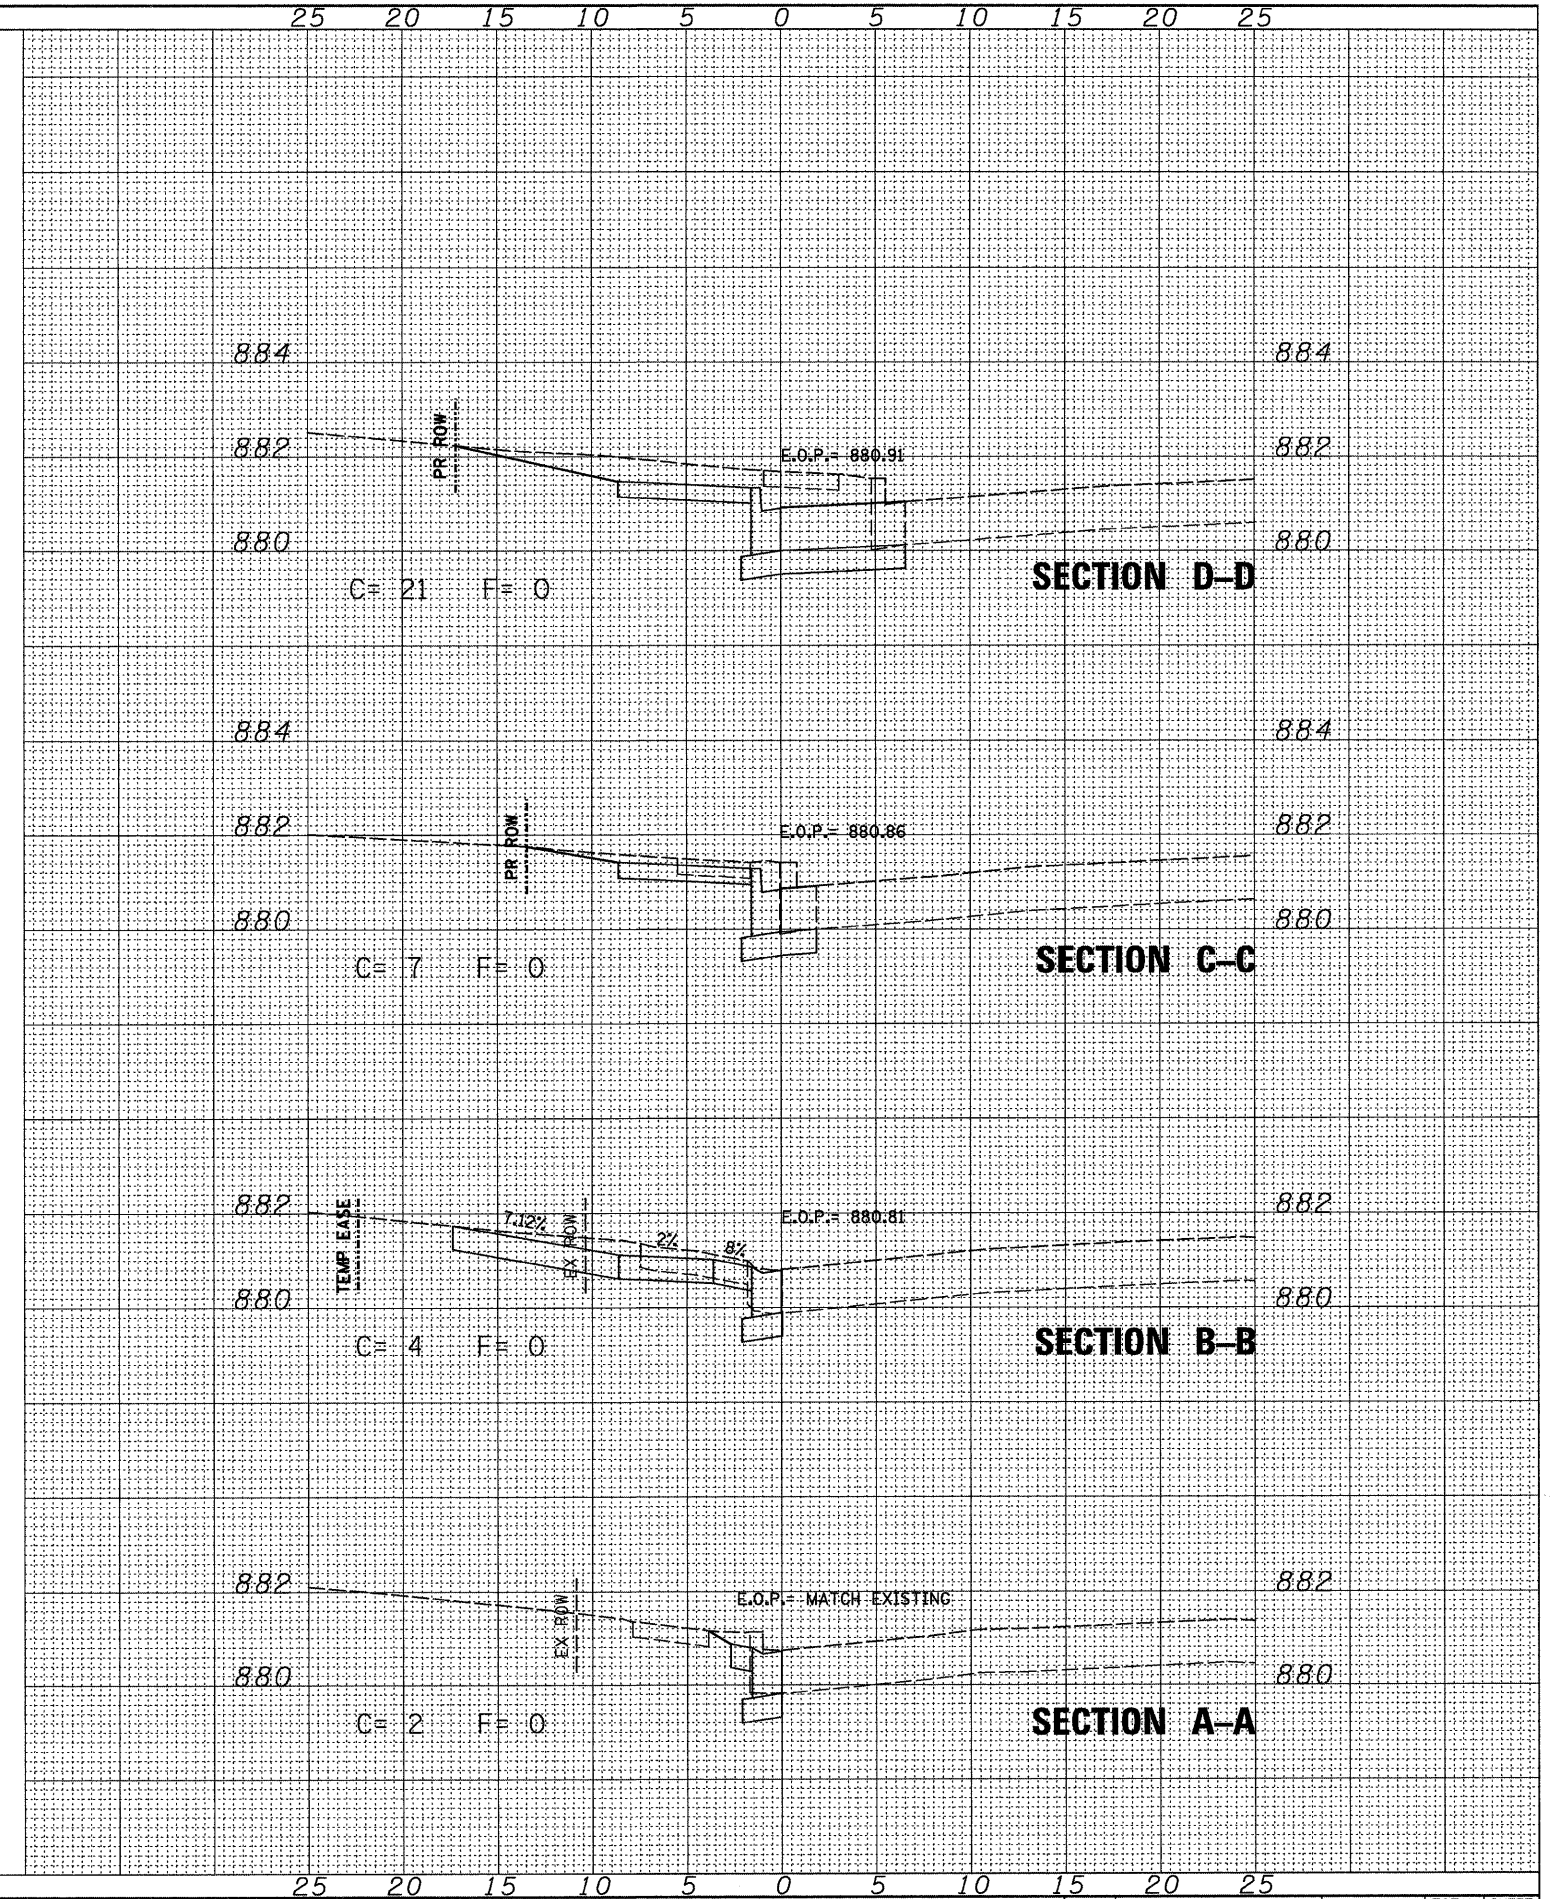
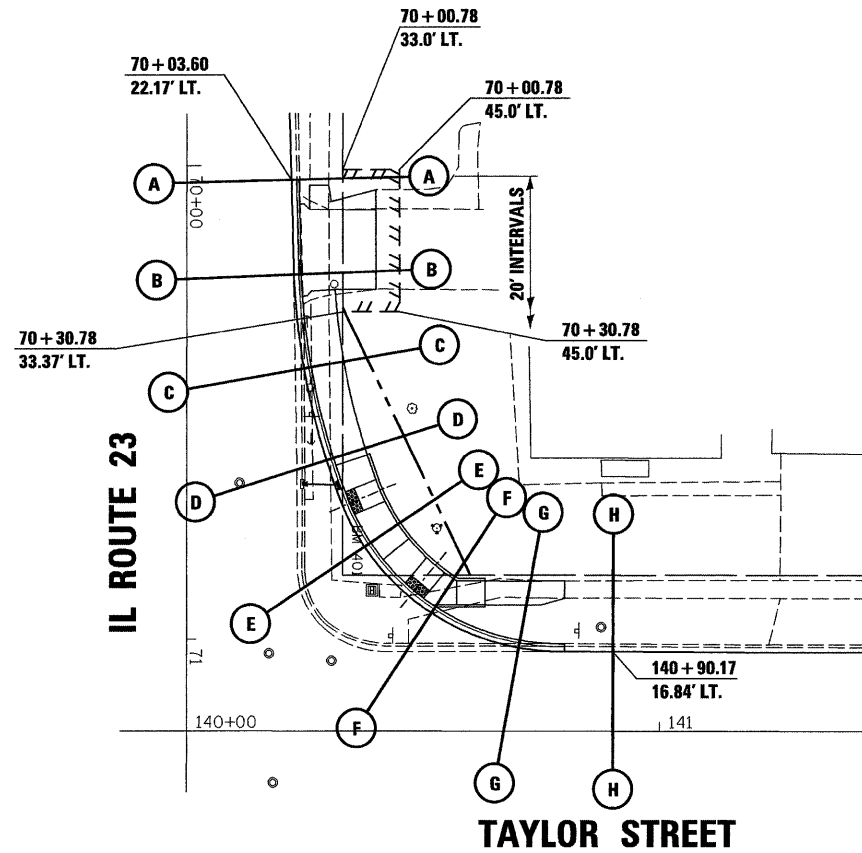


FINAL SURVEY	PLOTTED	NO.
SURVEY	TEMPLATE	
NOTE BOOK	AREAS CHECKED	

ORIGINAL SURVEY	PLOTTED	NO.
SURVEY	TEMPLATE	
NOTE BOOK	AREAS CHECKED	

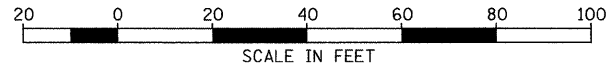

FILE NAME =	USER NAME =
D3669B3-SHT-XSHT-TAYLOR-NE.DGN	

PLOT SCALE = 1"=20'	DATE = 01/11
---------------------	--------------

DESIGNED - DJD	REVISOR -
DRAWN - LAG	REVISOR -
CHECKED - DJD	REVISOR -
DATE - 01/11	REVISOR -

STATE OF ILLINOIS
DEPARTMENT OF TRANSPORTATION

CROSS SECTIONS (TAYLOR STREET) NE

SCALE: 1"=20' SHEET NO. OF SHEETS STA. TO STA.

F.A.P. RTE.	SECTION	COUNTY	TOTAL SHEETS	SHEET NO.
68	(28)N, TS & I	DEKALB	120	108
CONTRACT NO. 66983				
ILLINOIS FED. AID PROJECT				