


NO.	
AREAS CHECKED	
PLATTED	
TEMP. PLATE	
NOTE BOOK	
SURVEYED	
FINAL SURVEY	


NO.	
AREAS CHECKED	
PLATTED	
TEMP. PLATE	
NOTE BOOK	
SURVEYED	
ORIGINAL SURVEY	

TAYLOR STREET

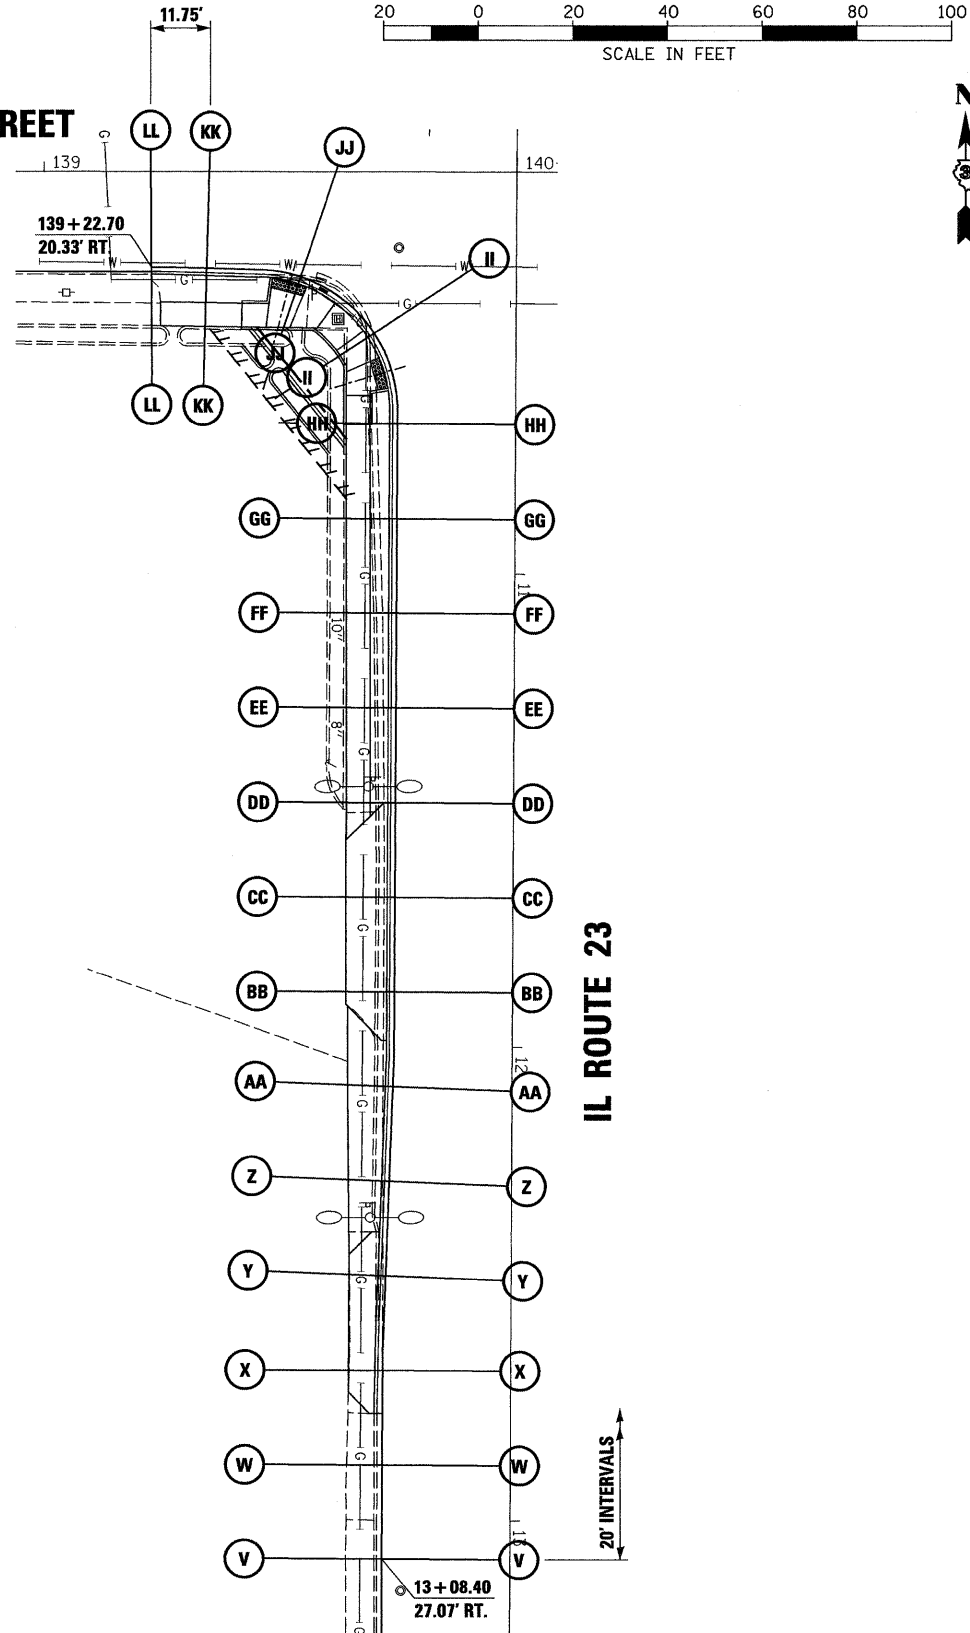

IL ROUTE 23

20' INTERVALS

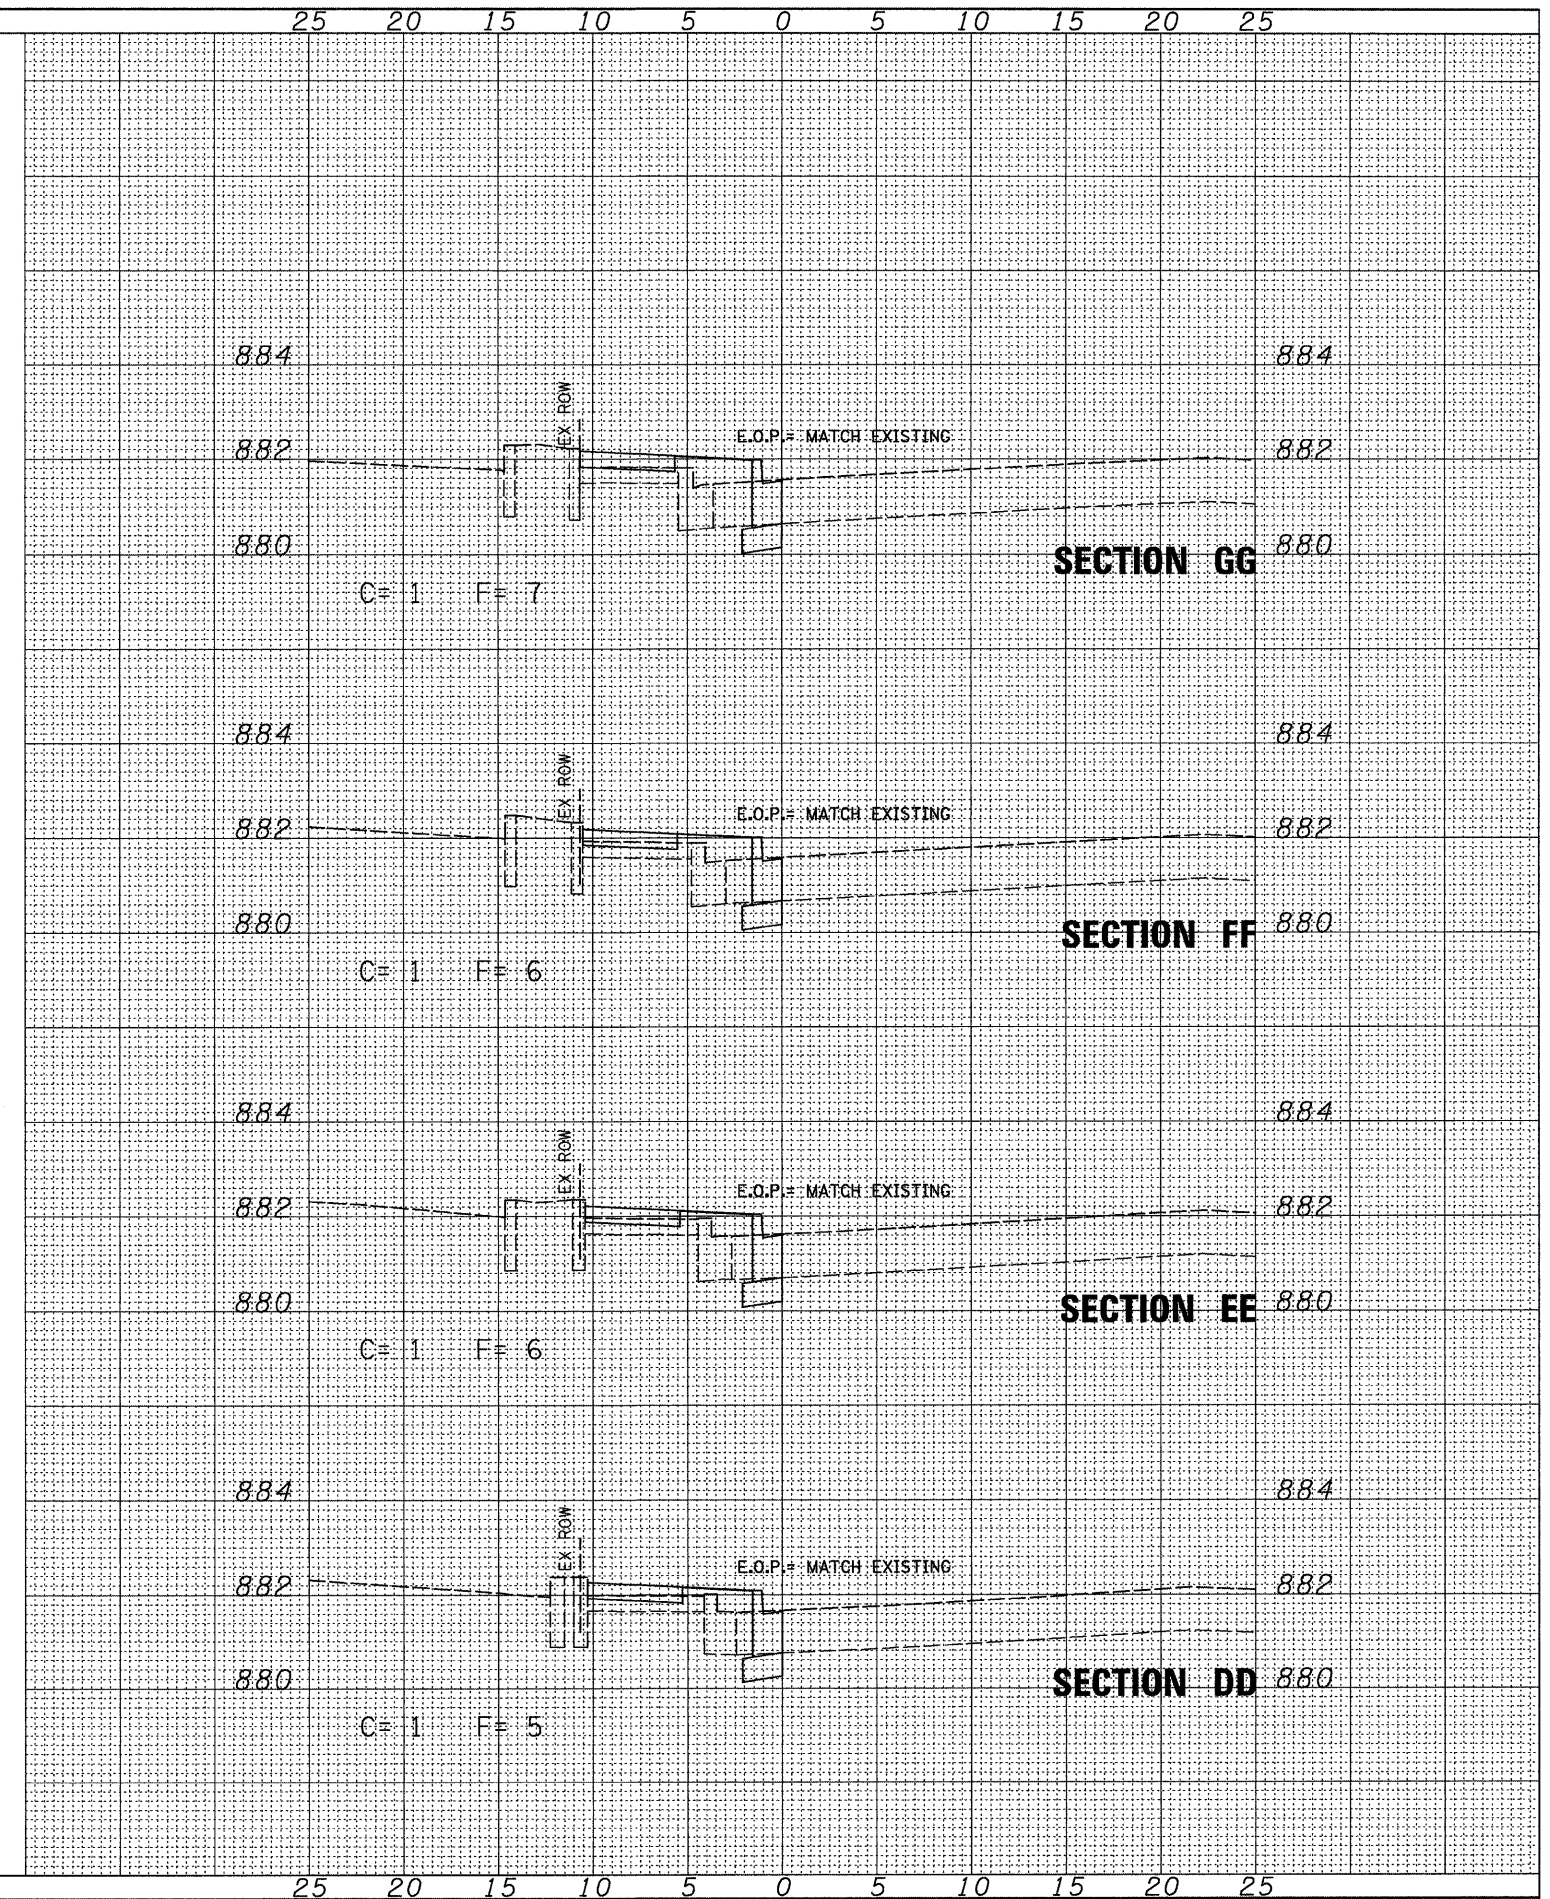

FILE NAME =	USER NAME =
0366983-SHT-XSHT-TAYLOR-SW.DGN	
PLOT SCALE = 1"=20'	DATE = 01/11

DESIGNED - DJD	REVISOR -
DRAWN - LAG	REVISOR -
CHECKED - DJD	REVISOR -
DATE - 01/11	REVISOR -

DESIGNED - DJD	REVISOR -
DRAWN - LAG	REVISOR -
CHECKED - DJD	REVISOR -
DATE - 01/11	REVISOR -

DESIGNED - DJD	REVISOR -
DRAWN - LAG	REVISOR -
CHECKED - DJD	REVISOR -
DATE - 01/11	REVISOR -

STATE OF ILLINOIS
DEPARTMENT OF TRANSPORTATION

CROSS SECTIONS (TAYLOR STREET) SW

SCALE: 1"=20' SHEET NO. ___ OF ___ SHEETS STA. _____ TO STA. _____

F.A.P. RTE. =	SECTION	COUNTY	TOTAL SHEETS	SHEET NO.
68	(28N, TS & I)	DEKALB	120	116
				CONTRACT NO. 66983
ILLINOIS FED. AID PROJECT				