
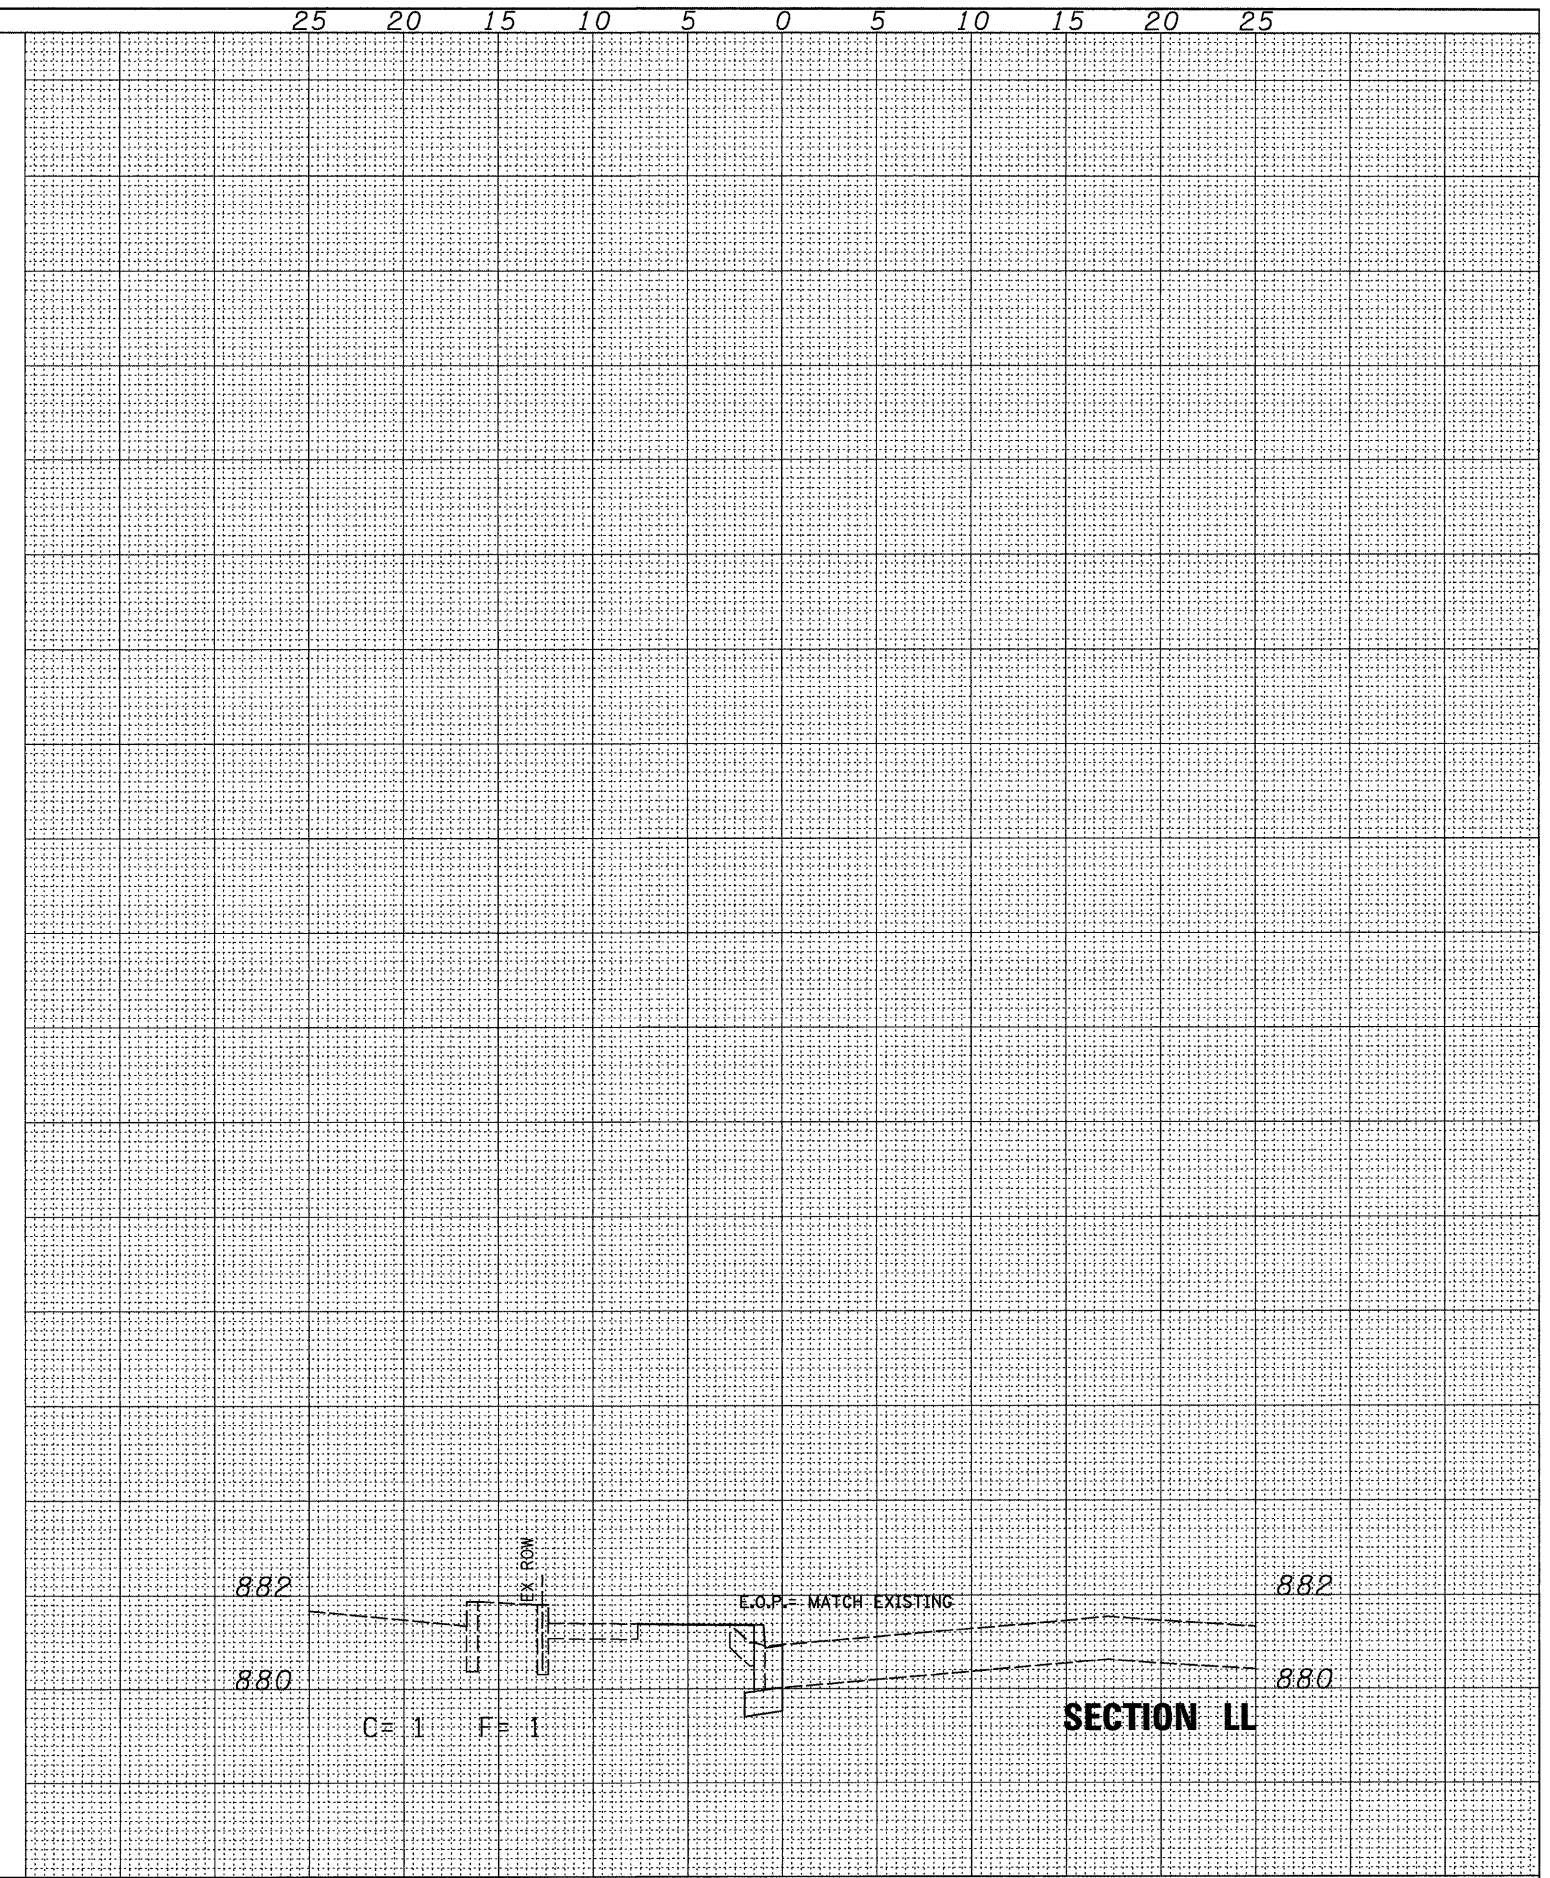


DATE	
BY	
NO.	
ORIGINAL SURVEY	
PLOTTED	
TEMPLATE	
NOTE BOOK	
AREAS CHECKED	

DATE	07/09
BY	CHAMLIN & ASSOCIATES
NO.	LAG
ORIGINAL SURVEY	
PLOTTED	
TEMPLATE	
NOTE BOOK	
AREAS CHECKED	

**TAYLOR STREET**

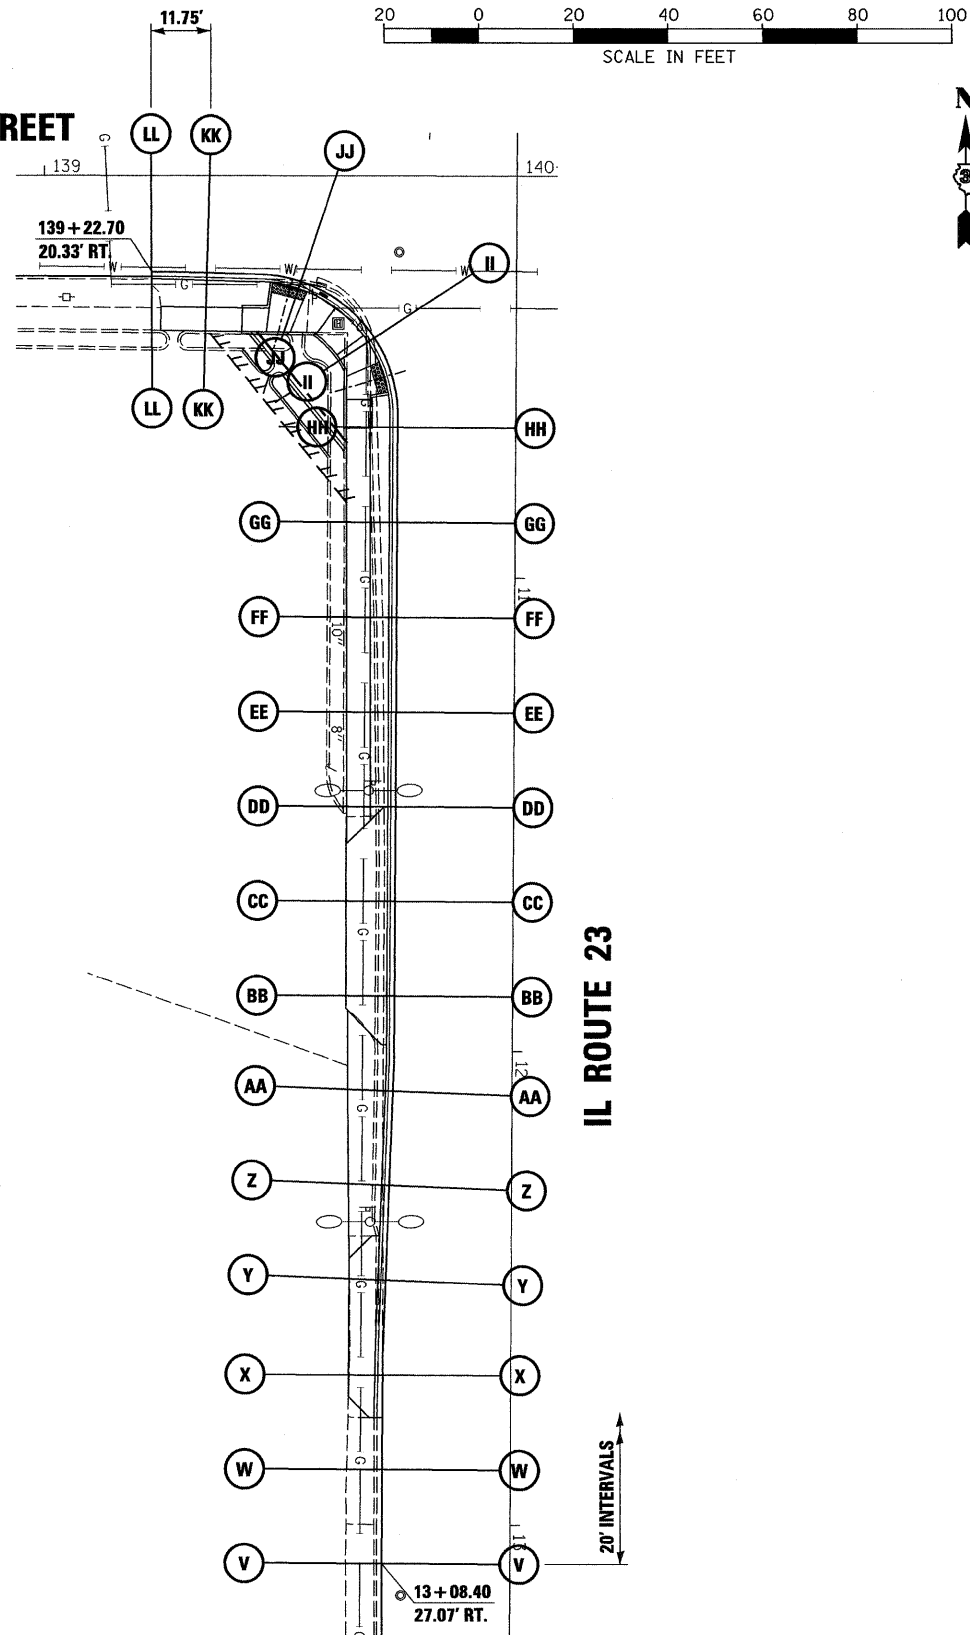

FILE NAME =	0366983-SHT-XSST-TAYLOR-SW.DGN
USER NAME =	---
DESIGNED -	DJD
DRAWN -	LAG
CHECKED -	DJD
DATE -	01/11
REVISIONS	
REVISED -	---
REVISED -	---
REVISED -	---
REVISED -	---

DESIGNED -	DJD
DRAWN -	LAG
CHECKED -	DJD
DATE -	01/11
REVISIONS	
REVISED -	---
REVISED -	---
REVISED -	---
REVISED -	---

**STATE OF ILLINOIS  
DEPARTMENT OF TRANSPORTATION**

**CROSS SECTIONS (TAYLOR STREET) SW**

SCALE: 1"=20'    SHEET NO. \_\_\_ OF \_\_\_ SHEETS    STA. \_\_\_\_\_ TO STA. \_\_\_\_\_

F.A.P. RTE.	SECTION	COUNTY	TOTAL SHEETS	SHEET NO.
68	(28)N, TS & I	DEKALB	120	118
				CONTRACT NO. 66983
ILLINOIS FED. AID PROJECT				