



PLAN

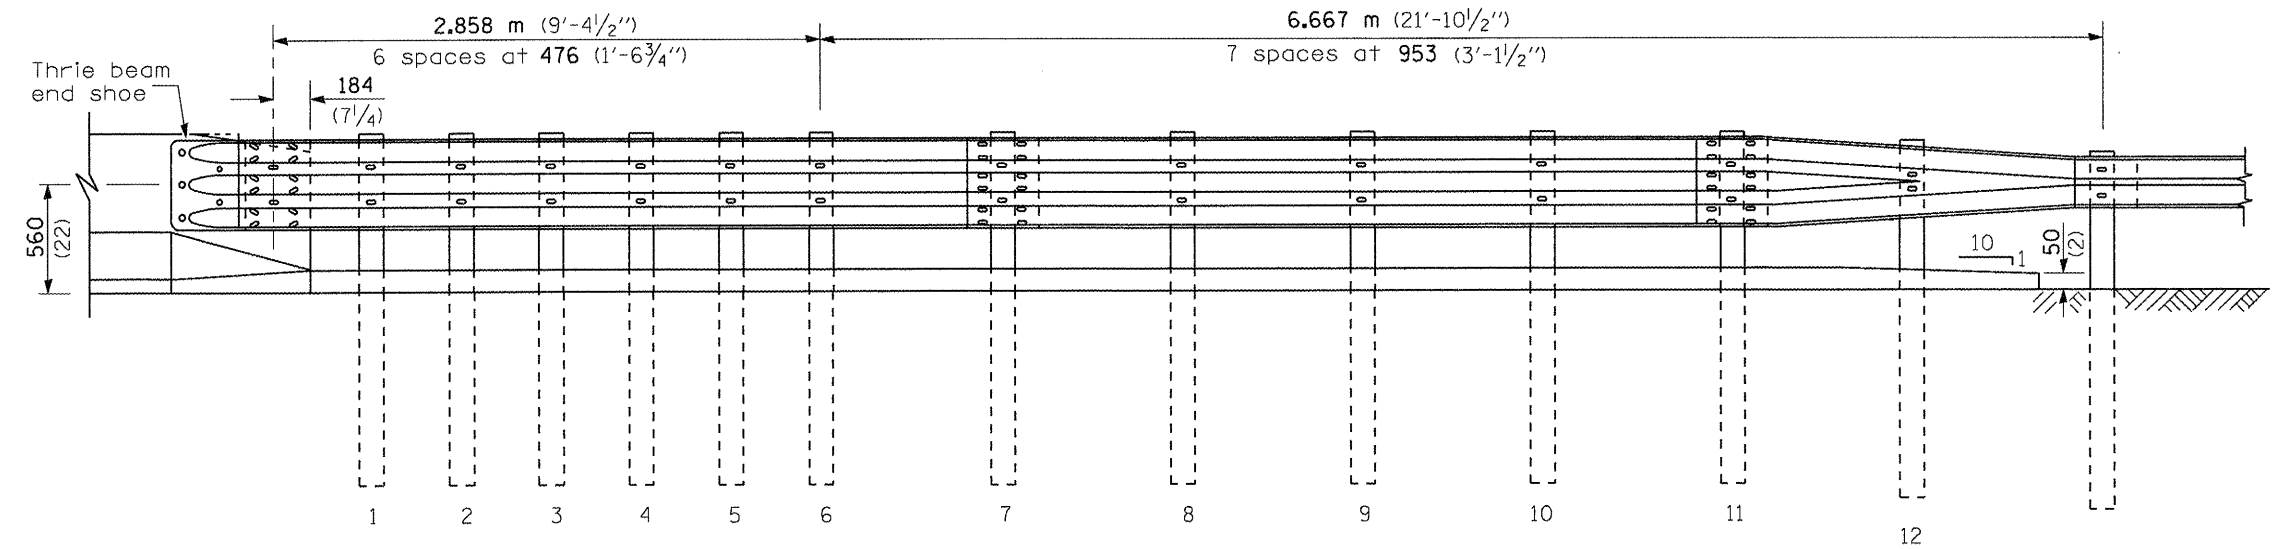

ELEVATION

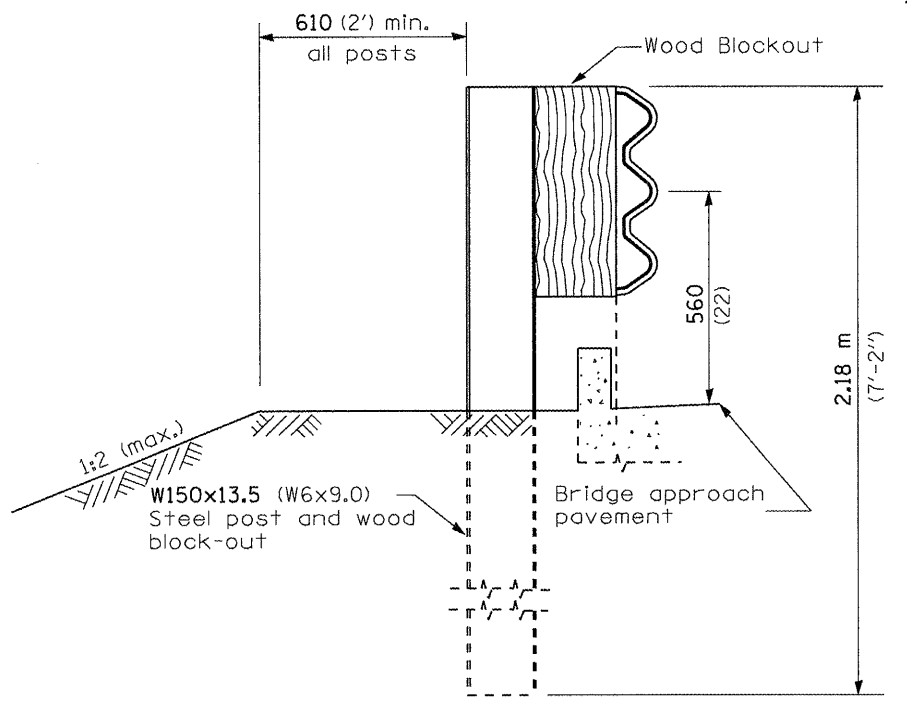

SECTION A-A

GENERAL NOTES

- See Standard 630001 for details of guardrail not shown.
- Thrie beam rail shall be bolted to block-out at all posts.
- See Standard 420401 for details of bridge approach pavement.
- All slope ratios are expressed as units of vertical displacement to units of horizontal displacement (V:H).
- All dimensions are in millimeters (inches) unless otherwise shown.

FILE NAME =	USER NAME = Sparksgr	DESIGNED -	REVISED -	<b>STATE OF ILLINOIS DEPARTMENT OF TRANSPORTATION</b>	<b>PRE-MGS HIGHWAY STANDARD 631031-05 TRAFFIC BARRIER TERMINAL, TYPE 6 EFFECTIVE 4-1-06</b>	F.A. RTE.	SECTION	COUNTY	TOTAL SHEETS	SHEET NO.
c:\pwork\pwork\sparksgr\d0262291\067239-shs-287-631031-05-TrafBarTermType5.dgn	DRAWN -	REVISED -	VAR				VAR	18	15	
PLOT SCALE = 0:26.000 ms / in.	CHECKED -	REVISED -								
PLOT DATE = Apr-01-2011 09:44:15AM	DATE -	REVISED -								
					SCALE:	SHEET NO.	OF SHEETS	STA.	TO STA.	(SHEET 1 OF 3)
								CONTRACT NO. 72E39		ILLINOIS FED. AID PROJECT