


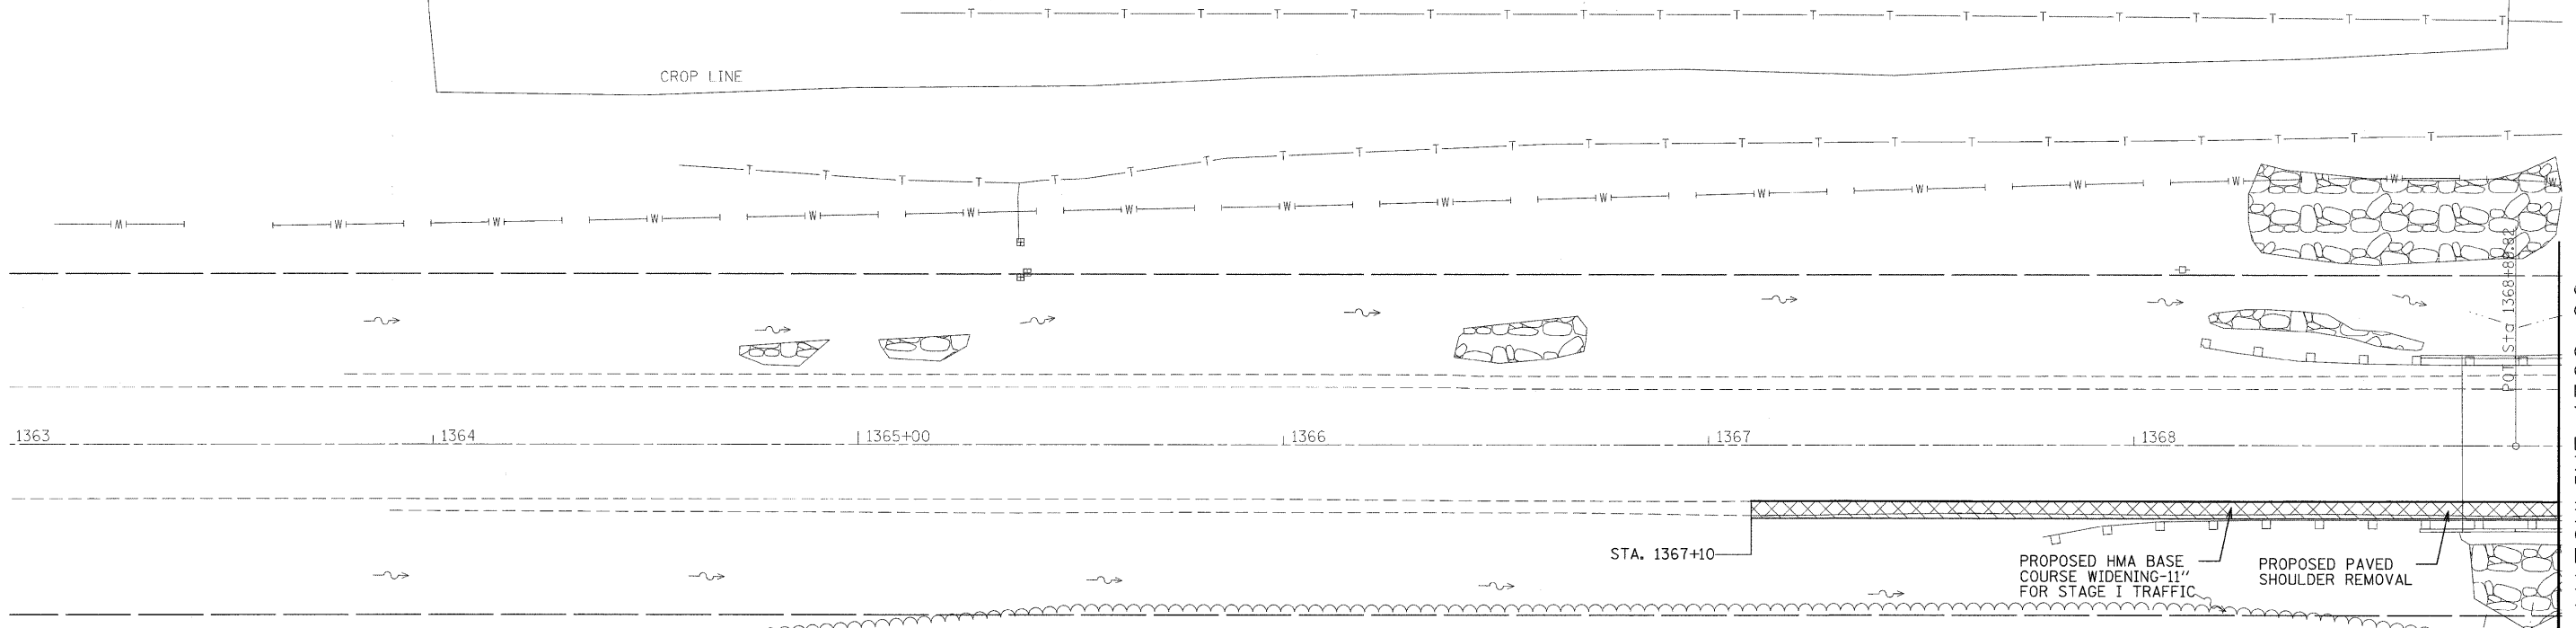

CROP LINE



MATCHLINE 1369+00

LEGEND	
	STRUCTURE REMOVAL
	PAVEMENT REMOVAL
	TEMPORARY CONCRETE BARRIER
	SIGNALIZED TWO-WAY TRAFFIC LANE
	IMPACT ATTENUATOR
	DRUM WITH STEADY BURNING LIGHT
	INDUCTION LOOP DETECTOR
	TEMPORARY BRIDGE TRAFFIC SIGNALS
	TYPE 3 BARRICADE

FILE NAME =	USER NAME = manntm	DESIGNED -	REVISED -	<b>STATE OF ILLINOIS DEPARTMENT OF TRANSPORTATION</b>	<b>STAGE CONSTRUCTION PLAN SHEETS PRESTAGE</b>	F.A.P. RTE.	SECTION	COUNTY	TOTAL SHEETS	SHEET NO.	
es:\pwork\pwork\manntm\d0110211\p1n099	bdgn	DRAWN -	REVISED -			785	137-1BR	MADISON	21	8	
PLOT SCALE = 20,000' / 1"		CHECKED -	REVISED -			<b>CONTRACT NO. 76390</b>					
PLOT DATE = 7/1/2011		DATE -	REVISED -			ILLINOIS FED. AID PROJECT					
					SCALE:	SHEET NO. 2 OF 7 SHEETS		STA.	TO STA.		

TOP 1"