




CROP LINE

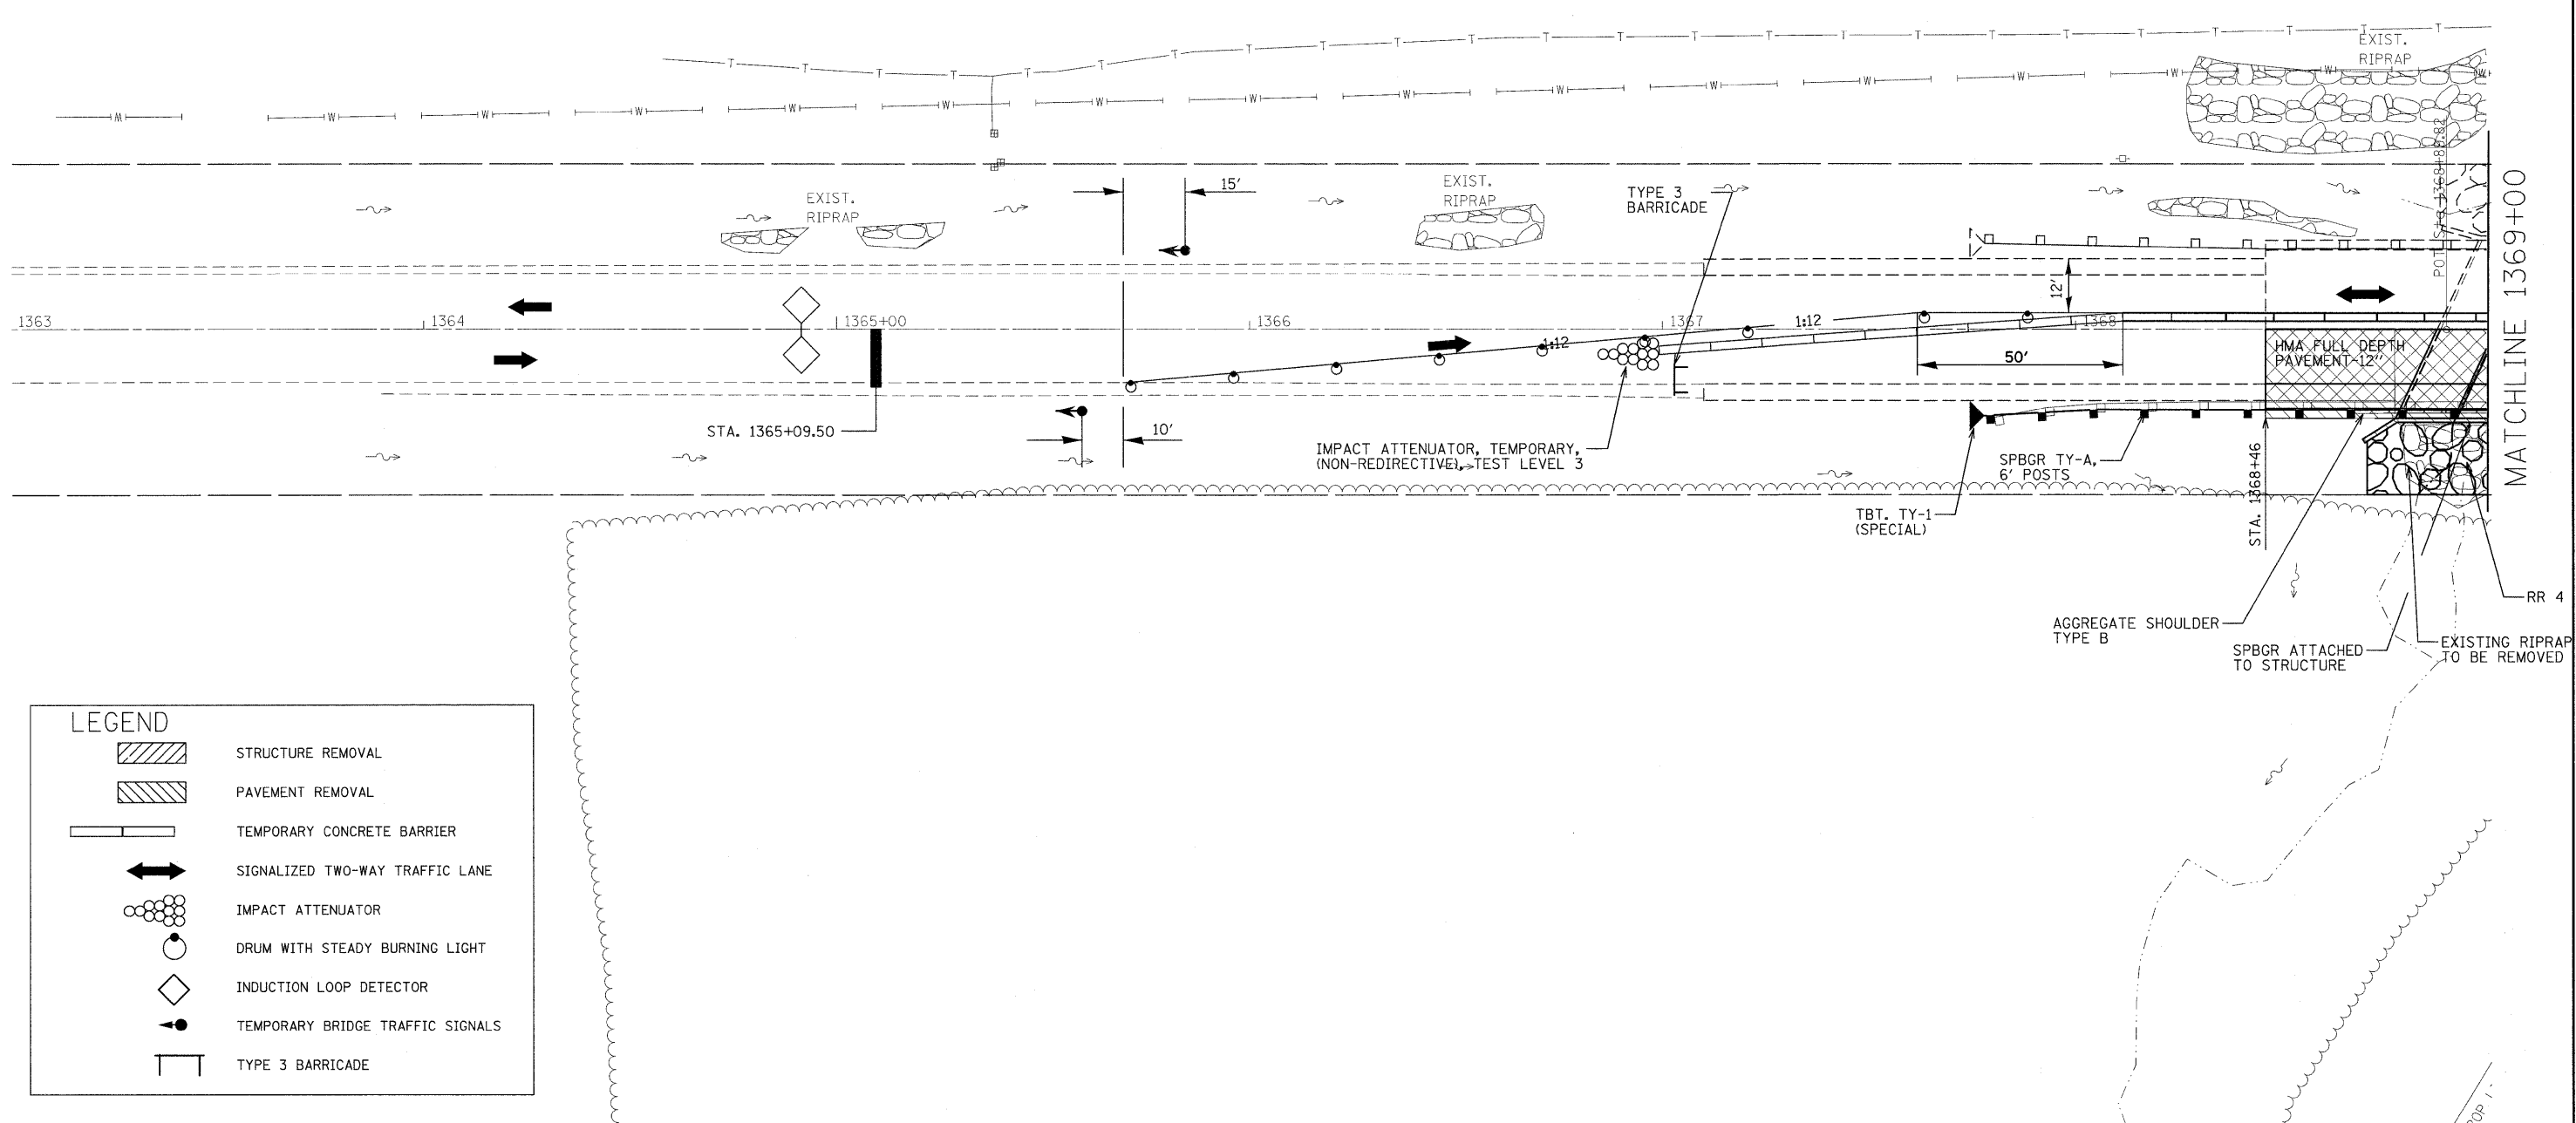

MATCHLINE 1369+00

RR 4

LEGEND	
	STRUCTURE REMOVAL
	PAVEMENT REMOVAL
	TEMPORARY CONCRETE BARRIER
	SIGNALIZED TWO-WAY TRAFFIC LANE
	IMPACT ATTENUATOR
	DRUM WITH STEADY BURNING LIGHT
	INDUCTION LOOP DETECTOR
	TEMPORARY BRIDGE TRAFFIC SIGNALS
	TYPE 3 BARRICADE

FILE NAME =	USER NAME = manntm	DESIGNED -	REVISED -
es:\pe_work\pawidot\mannm\02110211\pin099	abudgn	DRAWN -	REVISED -
	PLOT SCALE = 20,000' / 1" =	CHECKED -	REVISED -
	PLOT DATE = 7/1/2011	DATE -	REVISED -

**STATE OF ILLINOIS  
DEPARTMENT OF TRANSPORTATION**

<b>STAGE CONSTRUCTION PLAN SHEETS STAGE 2</b>	
SCALE:	SHEET NO. 6 OF 7 SHEETS STA. TO STA.

F.A.P. RTE.	SECTION	COUNTY	TOTAL SHEETS	SHEET NO.
785	137-1BR	MADISON	21	12
CONTRACT NO. 76390				
ILLINOIS FED. AID PROJECT				