


FINAL SURVEY	SURVEYED	DATE
NOTE BOOK	PLOTTED	BY
NO.	TEMPLATE	
	AREAS	
	CHECKED	

ORIGINAL SURVEY	SURVEYED	DATE
NOTE BOOK	PLOTTED	BY
NO.	TEMPLATE	
	AREAS	
	CHECKED	

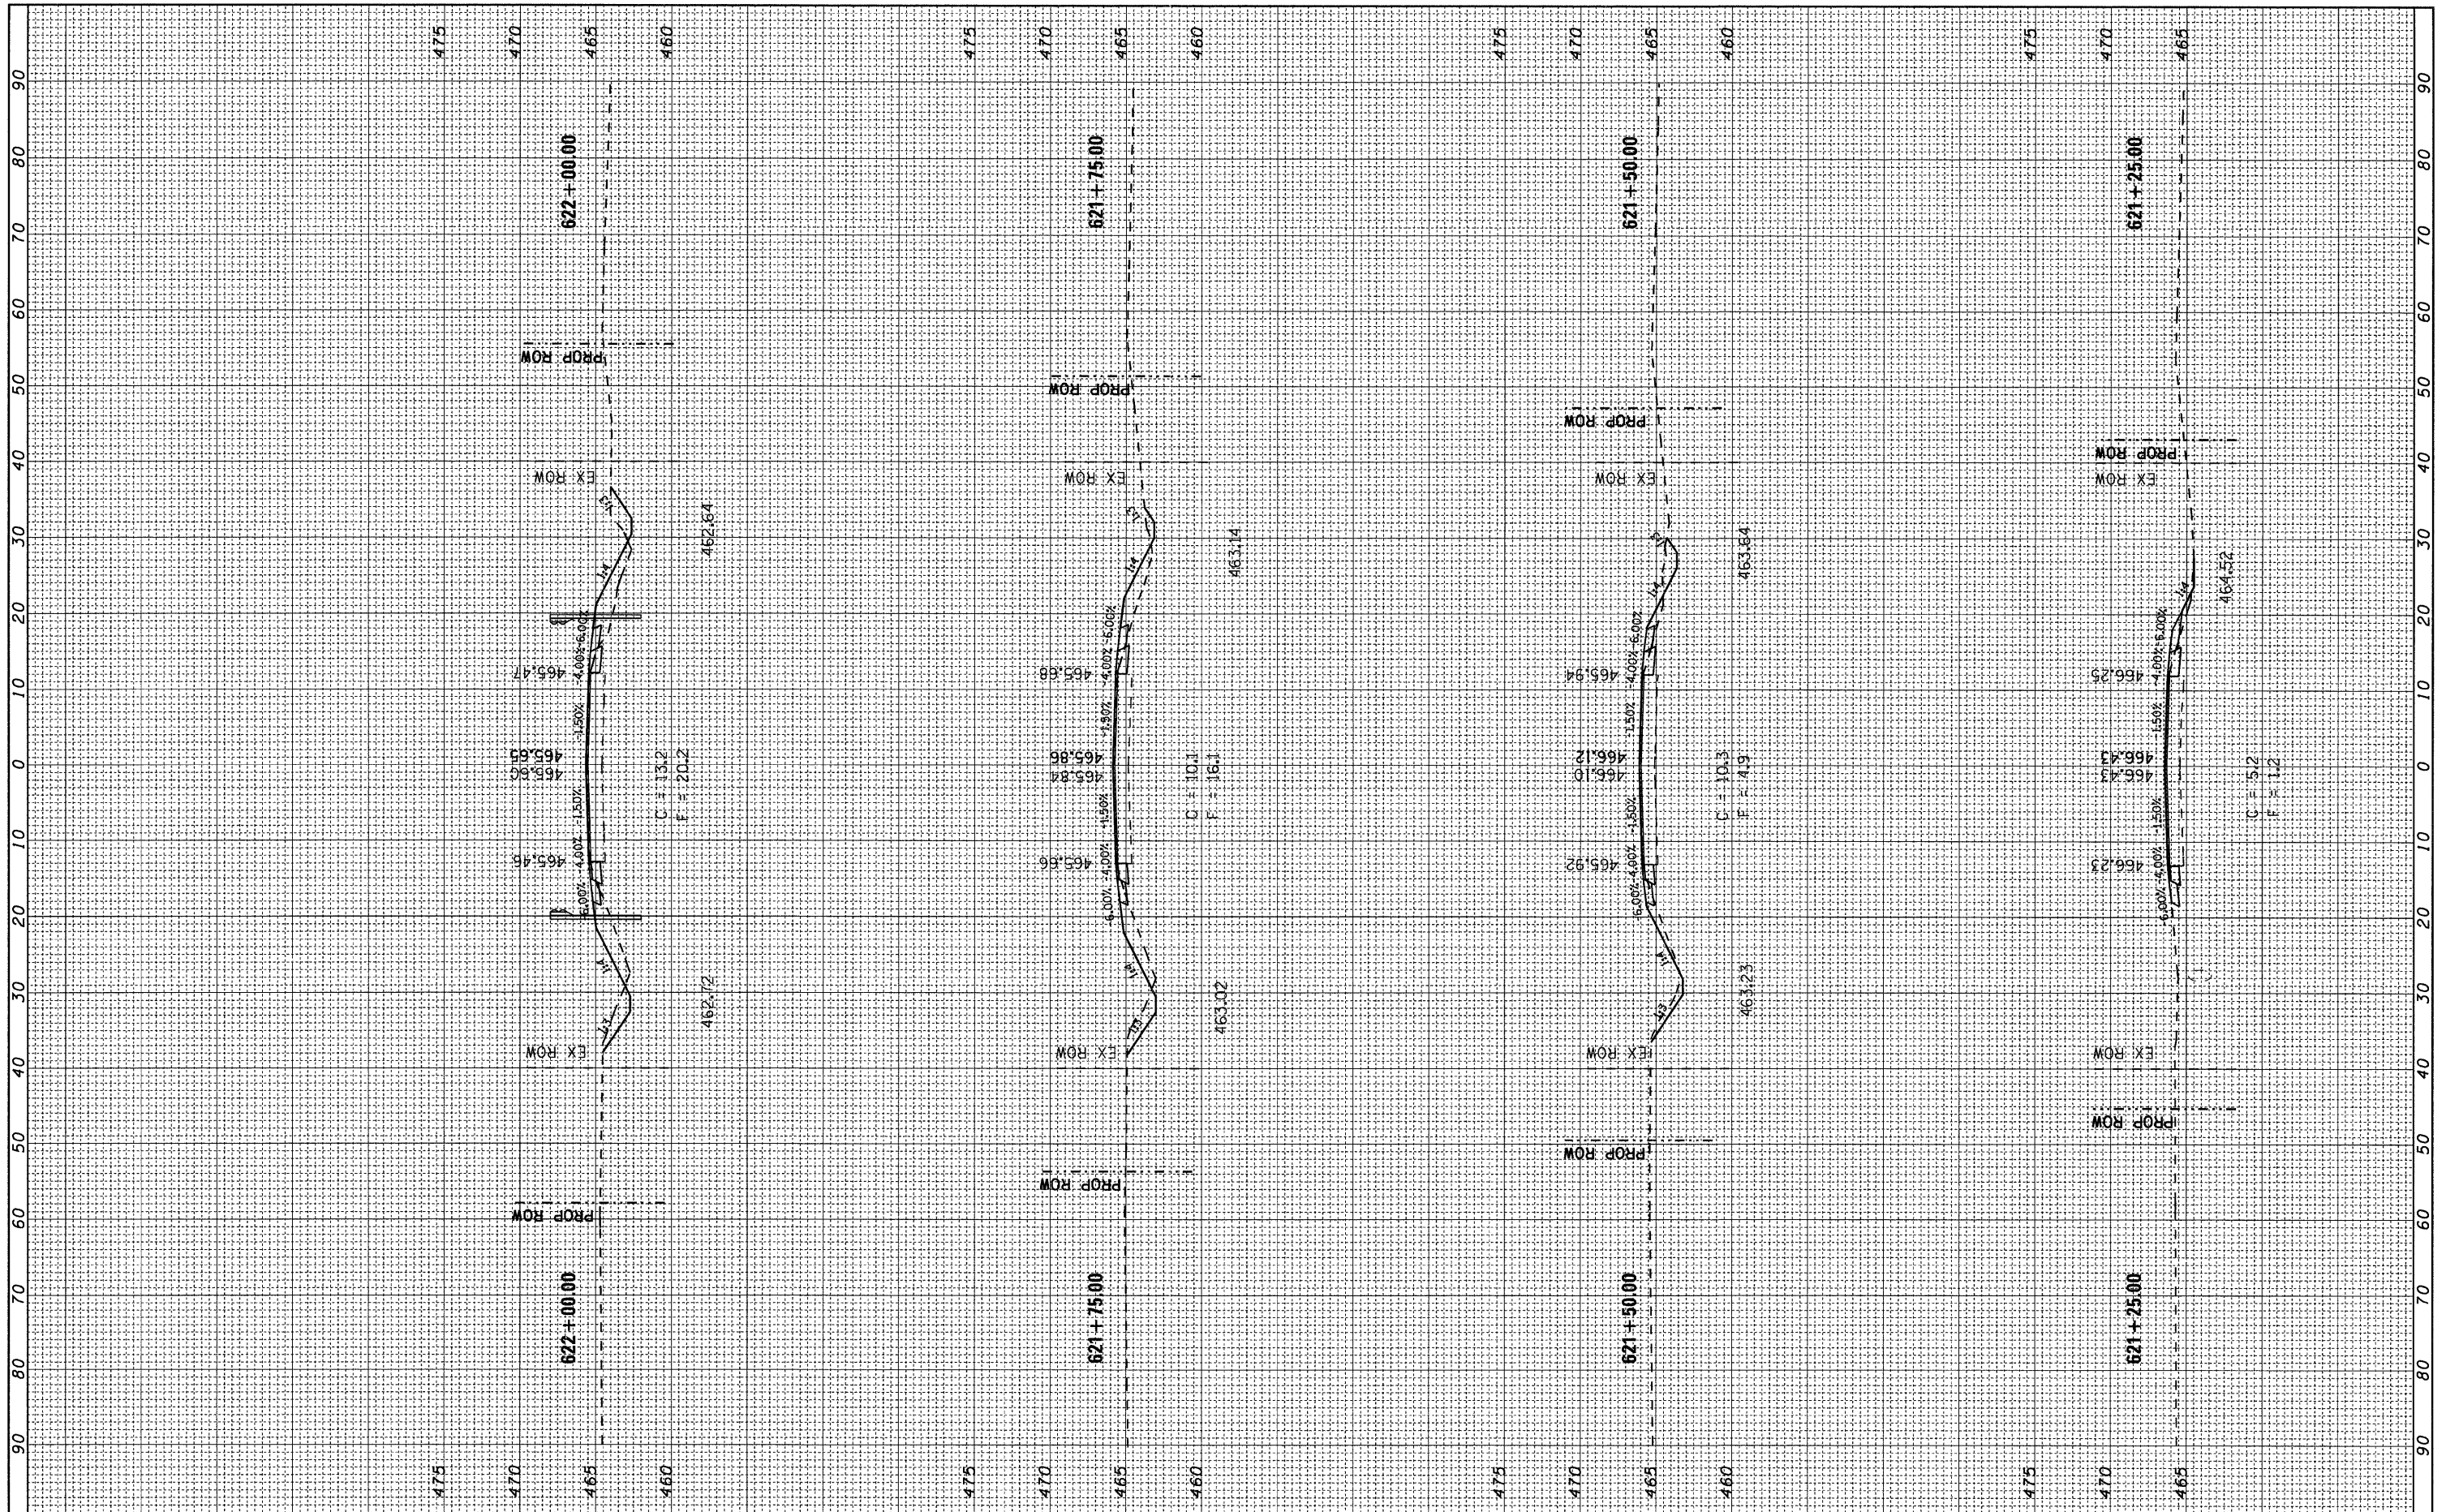

FILE NAME = c:\pwwork\pwwork\gelinh\dms52647\d876c21-shr-sh1.dgn
 USER NAME = gelinh
 PLOT SCALE = 10.0000' / in.
 PLOT DATE = 6/21/2011

DESIGNED -	REVISED -
DRAWN -	REVISED -
CHECKED -	REVISED -
DATE -	REVISED -

**STATE OF ILLINOIS
DEPARTMENT OF TRANSPORTATION**

CROSS SECTIONS

SCALE: SHEET NO. 1 OF 4 SHEETS STA. 621+25.00 TO STA. 622+00.00

F.A.P. RTE.	SECTION	COUNTY	TOTAL SHEETS	SHEET NO.
690	481B	CLINTON	46	43
			CONTRACT NO. 76021	
ILLINOIS FED. AID PROJECT				