


FINAL SURVEY NO.	SURVEY PLOTTED	DATE
NOTE BOOK NO.	TEMPLATE AREAS CHECKED	

ORIGINAL SURVEY NO.	SURVEY PLOTTED	DATE
NOTE BOOK NO.	TEMPLATE AREAS CHECKED	

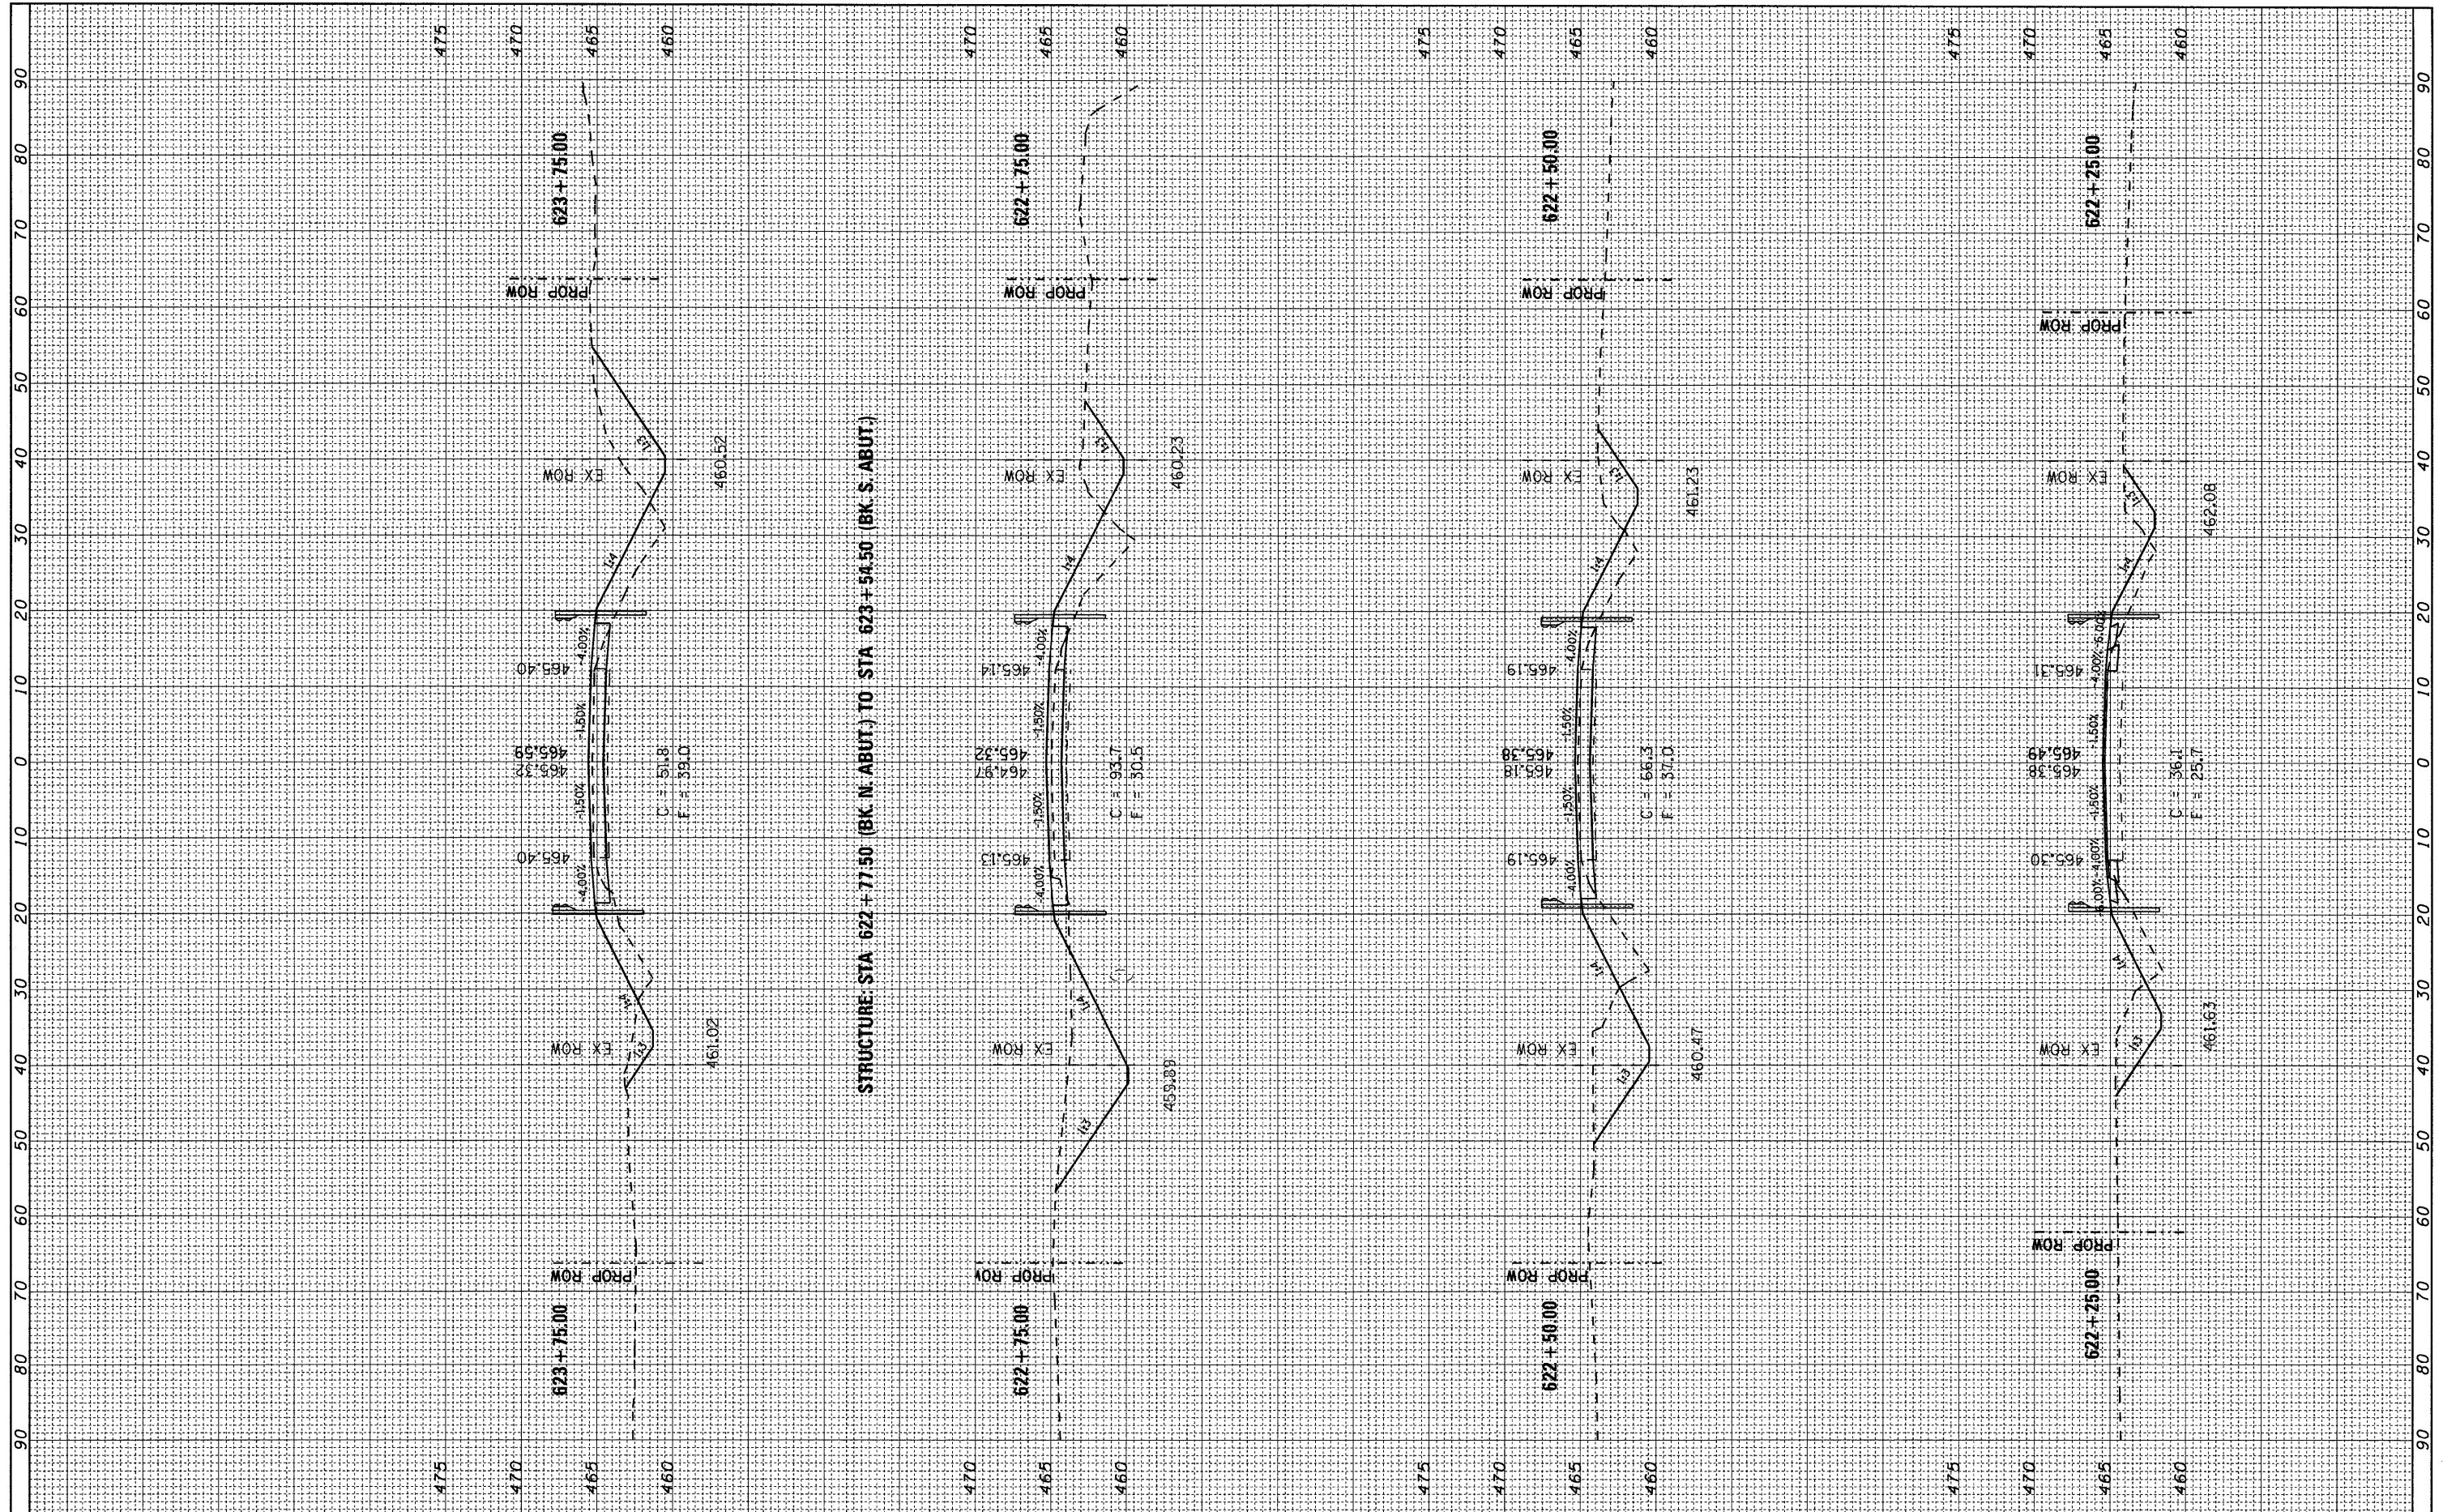

FILE NAME =	USER NAME = gelinh	DESIGNED -	REVISED -
c:\p_wor_k\pwidot\gelinh\dms52647\d876c21-sht-mesh.tdgn		DRAWN -	REVISED -
	PLOT SCALE = 10.0000' / in.	CHECKED -	REVISED -
	PLOT DATE = 6/21/2011	DATE -	REVISED -

**STATE OF ILLINOIS
DEPARTMENT OF TRANSPORTATION**

CROSS SECTIONS		
SCALE:	SHEET NO. 2 OF 4 SHEETS	STA. 622+25.00 TO STA. 623+75.00

F.A.P. RTE. 690	SECTION 481B	COUNTY CLINTON	TOTAL SHEETS 46	SHEET NO. 44
			CONTRACT NO. 76C21	
ILLINOIS FED. AID PROJECT				